



1 Proposed South Elevation
1/100



2 Proposed East Elevation
1/100

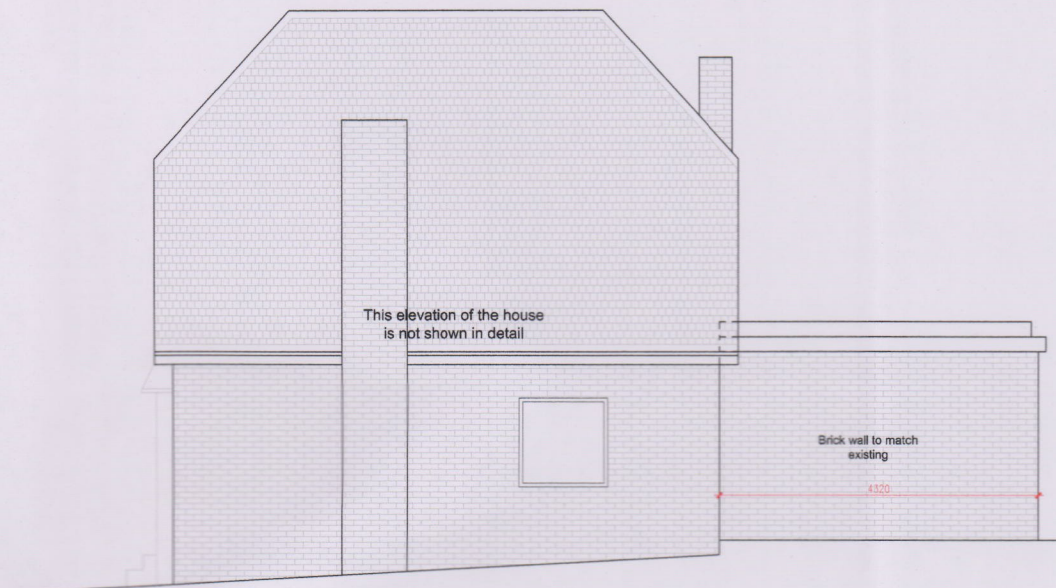

3 Proposed North Elevation
1/100

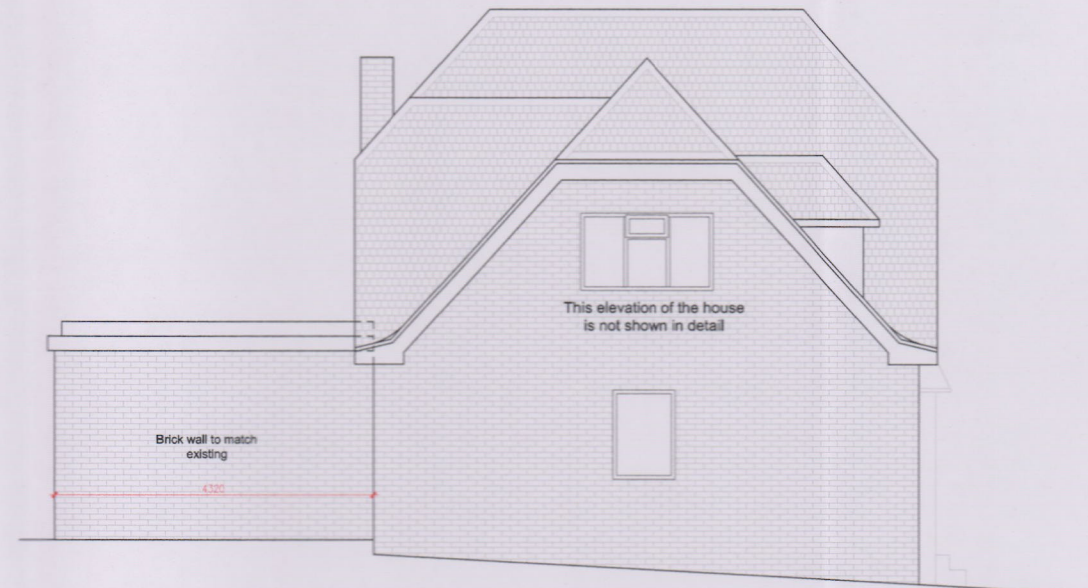

4 Proposed West Elevation
1/100



PROJECT		
The Chalet, Rosebery Road, Epsom, Surrey KT18 6AF		
CLIENT		
Mr Finch		
ARCHITECTURAL CONSULTANT		
Beside Design The Box, 10 Queensmere Close Wimbledon, London, SW19 5NZ www.besidedesign.com		
Office for Architectural Culture Architects Master Plan Urban Design Environment Interiors China Works, Black Prince Road, London SE1 7SL, United Kingdom REGISTERED IN ENGLAND & WALES OFFICE FOR ARCHITECTURAL CULTURE LTD NO 7800593		
ISSUED		
No.	Description	Date
A	Planning	17/12/20
SCALE 1:100@ A3		
DRAWN BY S.C / C.P / R.W.		CHECKED BY
PROJECT NUMBER 2022		
ISSUE DATE 17/12/2020		
SHEET TITLE Proposed Elevations		
SHEET NO. 2022-PR-002		