




Location Plan



Block Plan

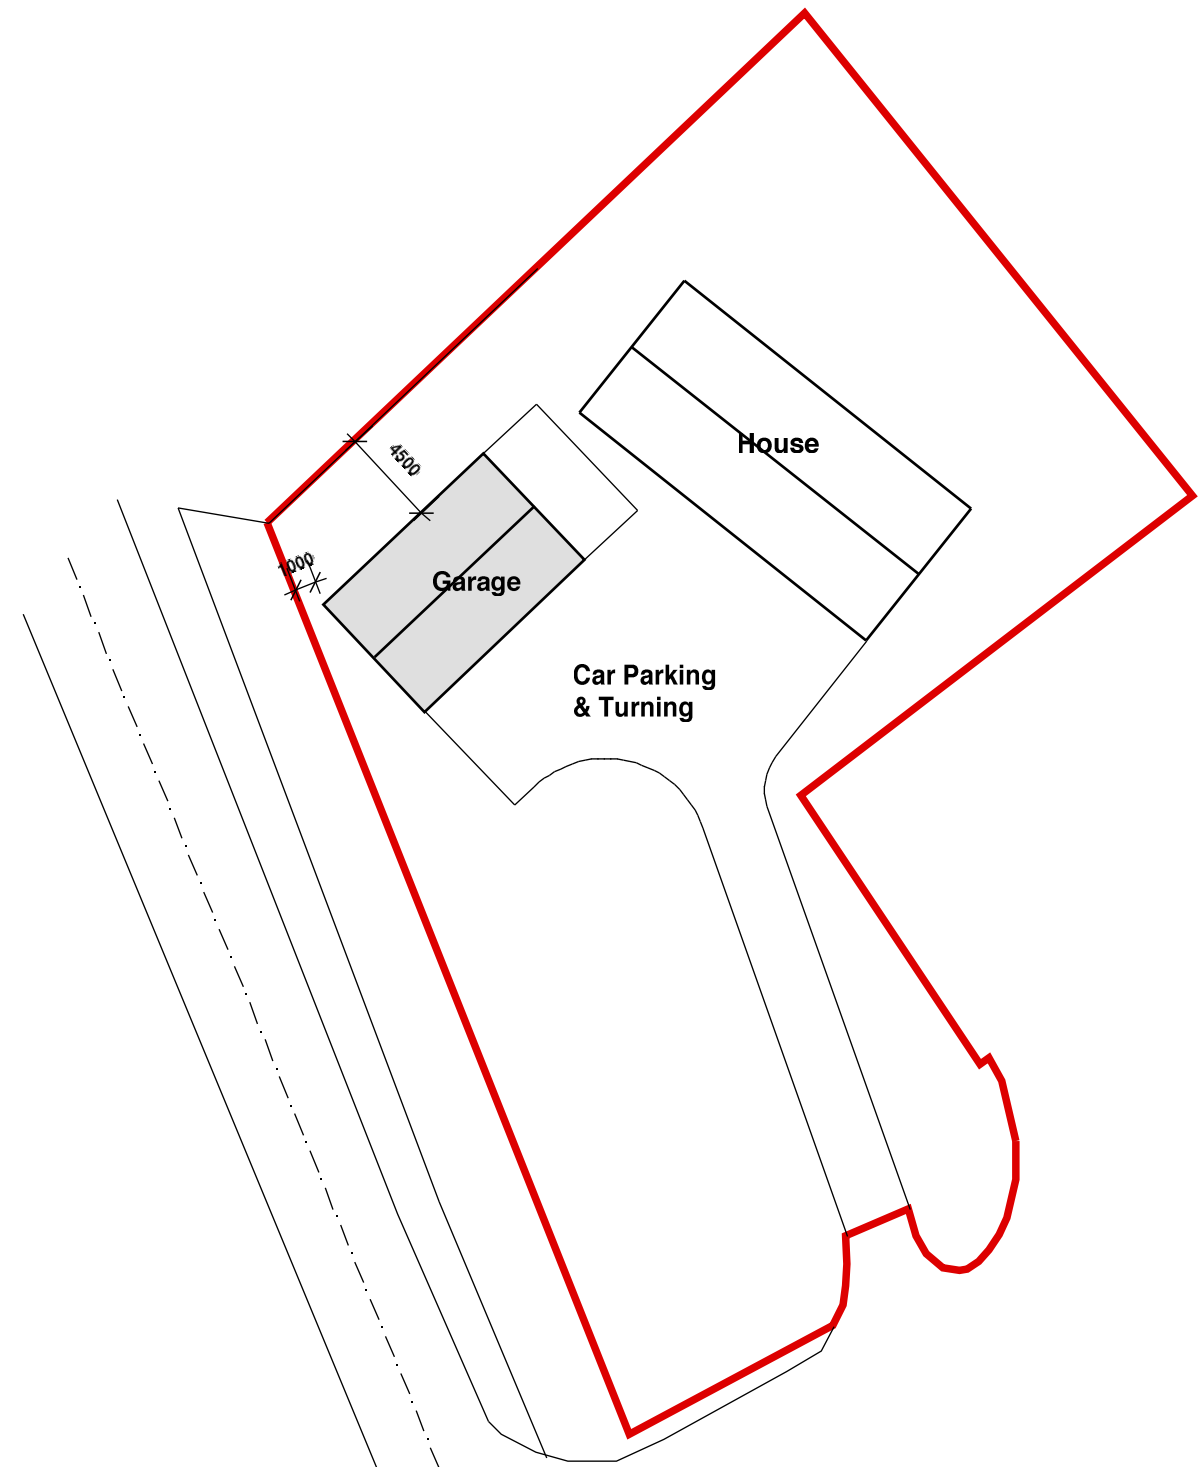

Site Plan

PROJECT:
Proposed Garage
Thorndon
Home Farm Place
Portree

NOTES:
DO NOT SCALE
ALL DRAWINGS MUST BE CHECKED
PRIOR TO COMMENCEMENT AND ANY
DISCREPANCIES MUST BE REPORTED
TO THIS OFFICE



DRAWING TITLE:
Location & Site Plans
CLIENT:
Mr D Robson

SCALE: 1:1500; 1000; 350
DATE: 14.12.2020
DRAWN: D.M. **REV:** -
0936/300