




North East Elevation

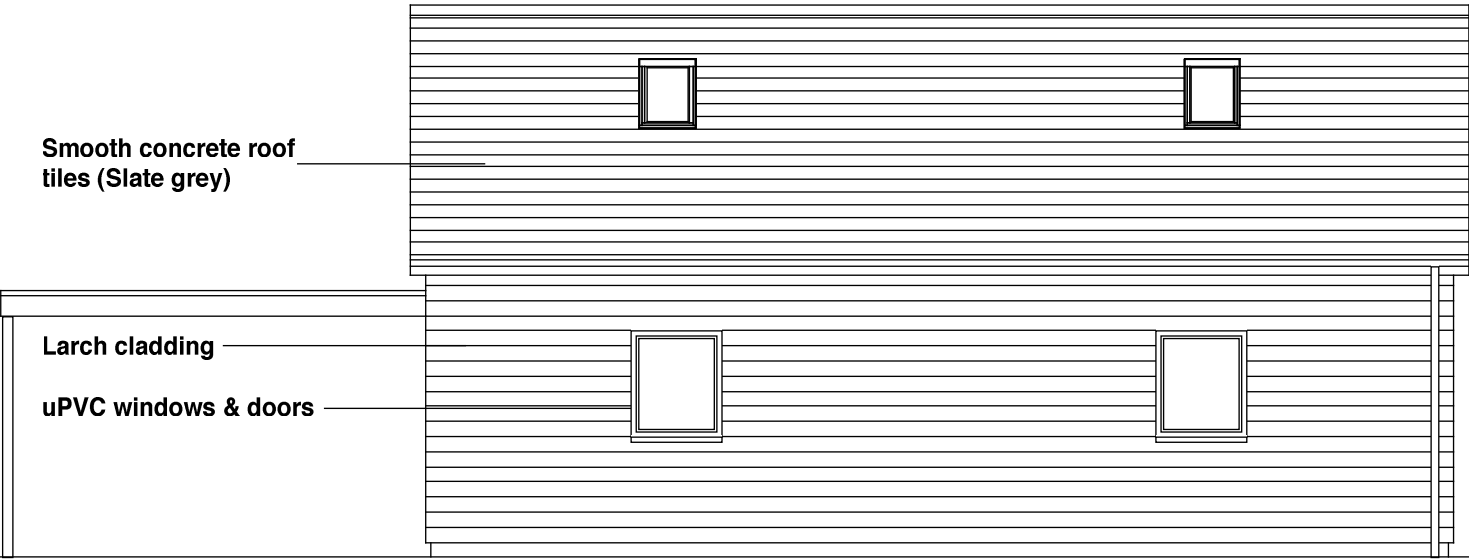

North West Elevation

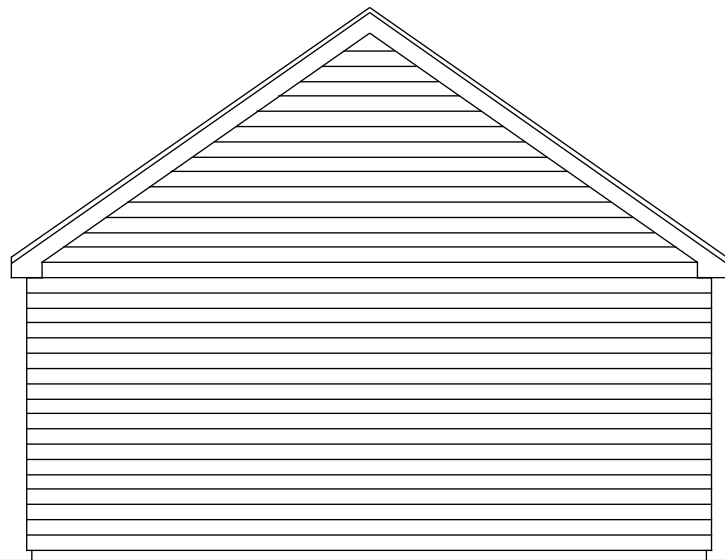

South West Elevation

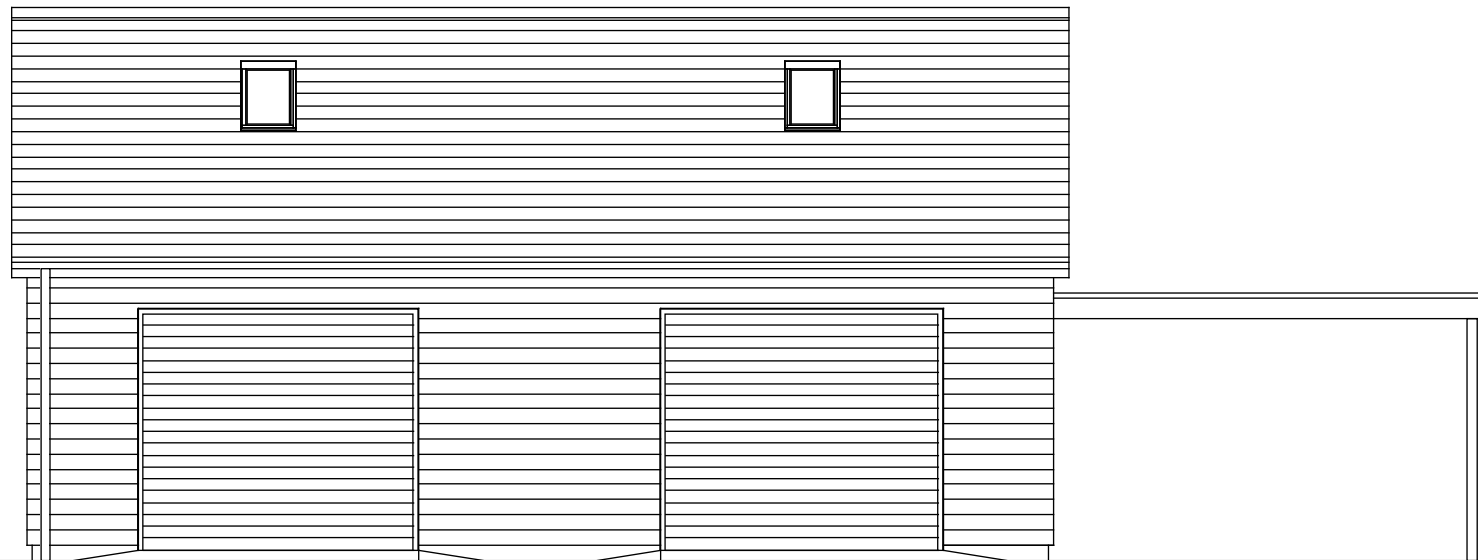

South East Elevation



PROJECT:
Proposed Garage
Thorndon
Home Farm Place
Portree

NOTES:
DO NOT SCALE
ALL DRAWINGS MUST BE CHECKED
PRIOR TO COMMENCEMENT AND ANY
DISCREPANCIES MUST BE REPORTED
TO THIS OFFICE



DRAWING TITLE:
Proposed Elevations
CLIENT:
Mr D Robson

SCALE: 1:75
DATE: 14.12.2020
DRAWN: D.M. **REV:** -
0936/302