



GROUND FLOOR PLAN

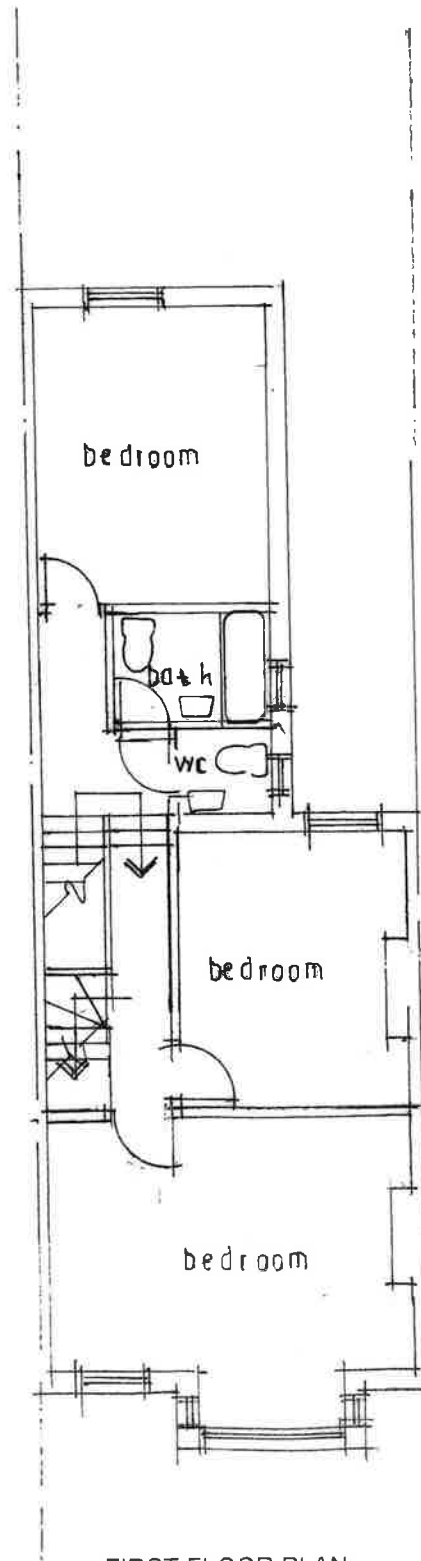

FIRST FLOOR PLAN

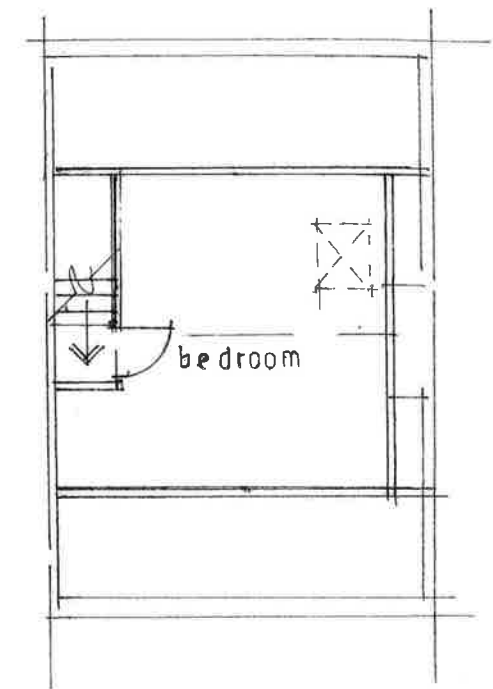

SECOND FLOOR (LOFT) PLAN



Scale 1 : 100 @ A3 paper size

Job:	37 CHURSTON AVENUE PLAISTOW LONDON E13 0RJ	Date: Nov 2020
Drawing No. RP/02	ARCHITECTURAL SERVICES	Scale: 1:100
Mobile: 07400 444 070		