



General Notes

1. Do not scale from drawing.

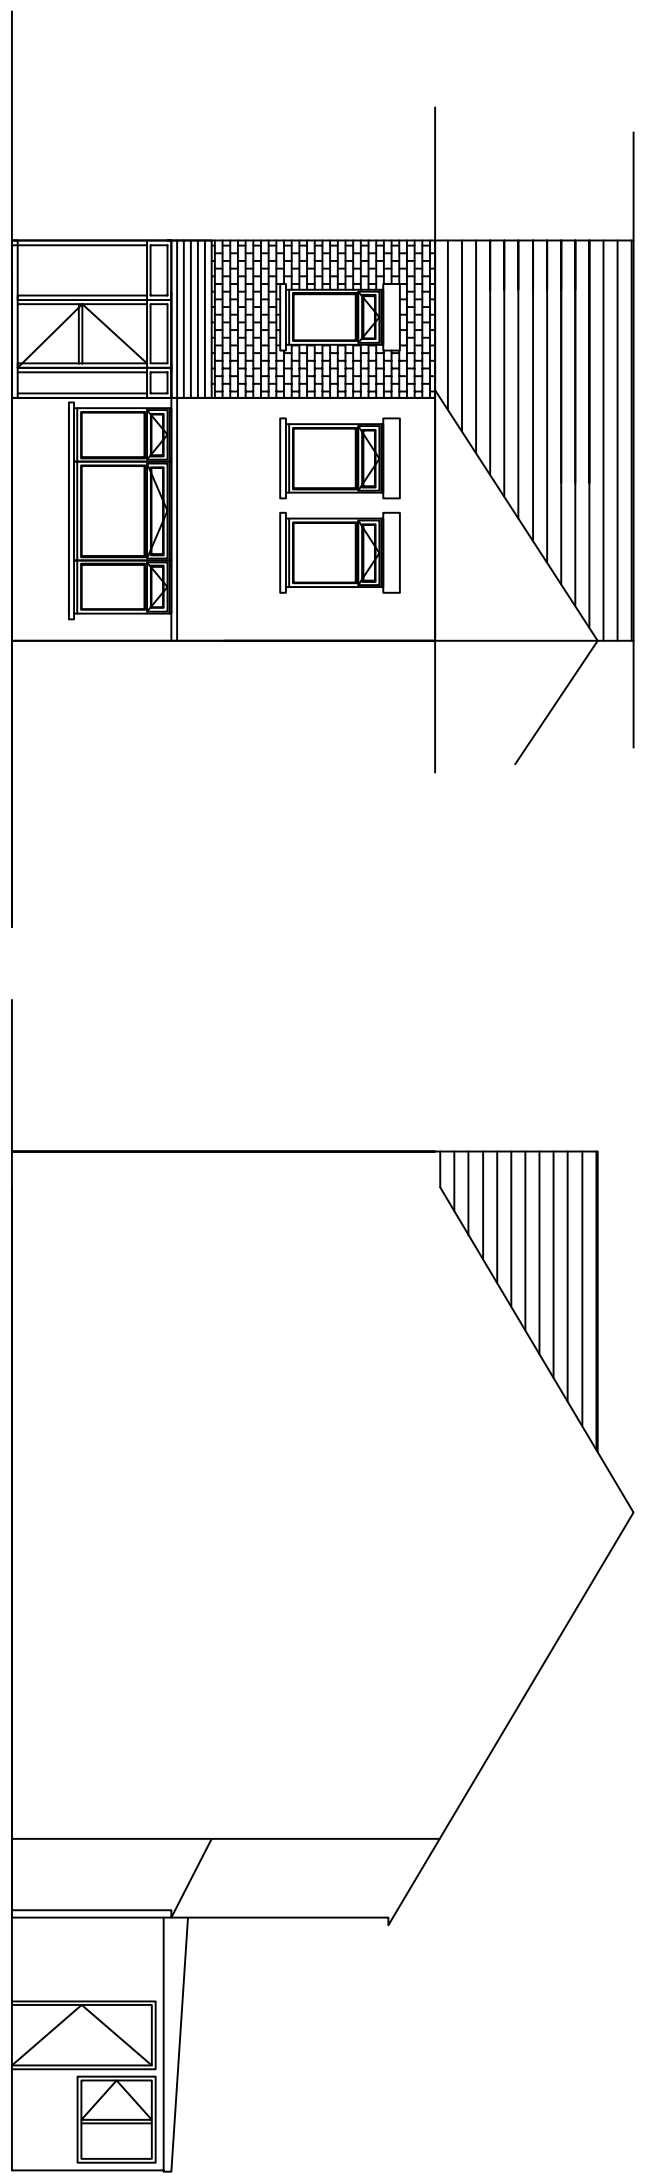


Existing Front Elevation


Existing Side Elevation

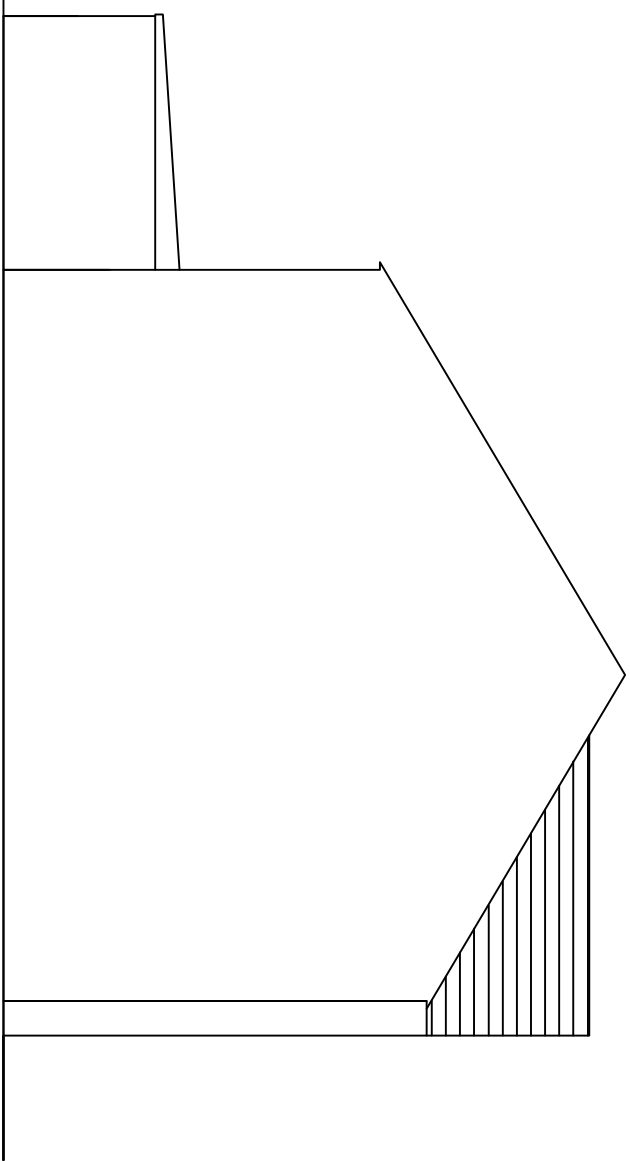

Existing Side Elevation

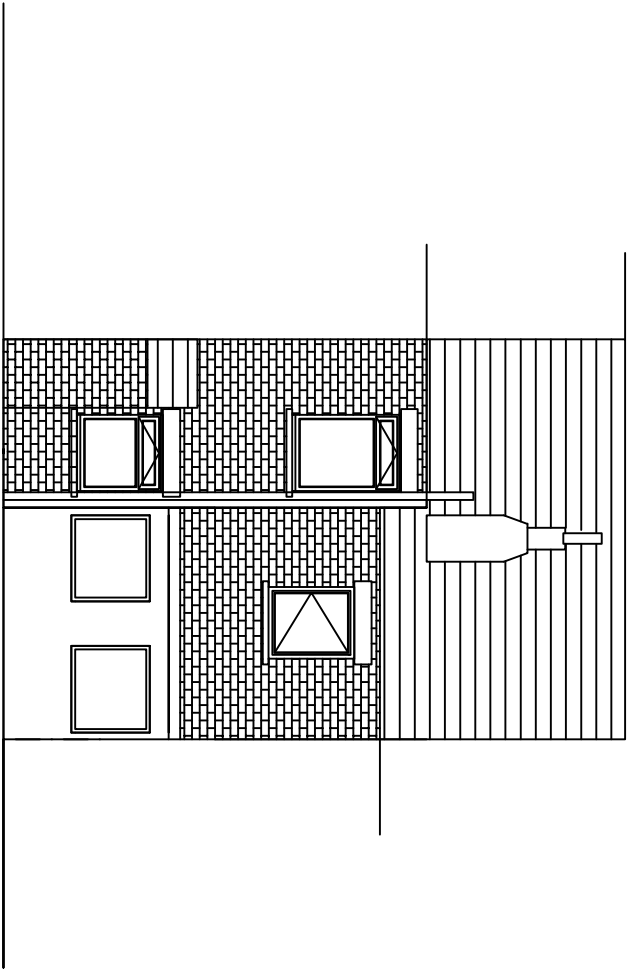

Existing Rear Elevation

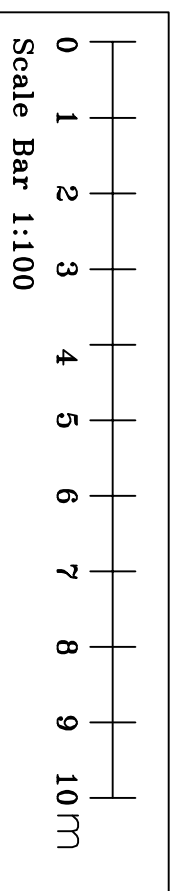

Existing Elevations

No.	Revision/Issue	Date
Rev B		

Print Name and Address
 TCAC
 269 Dover House
 Road, London
 SW155BP
 Dr. Alan Li, B Arch,
 MSc, PhD

Project Name and Address
 3 Strathearn Road
 Sutton
 SM1 2RS

Project 3 Strathearn	Sheet 2
Date 20.01.21	
Scale 1:100	