


Reproduced by permission of Ordnance Survey on behalf of the Controller of Her Majesty's Stationery Office
All rights reserved. © Crown Copyright licence no. tbc

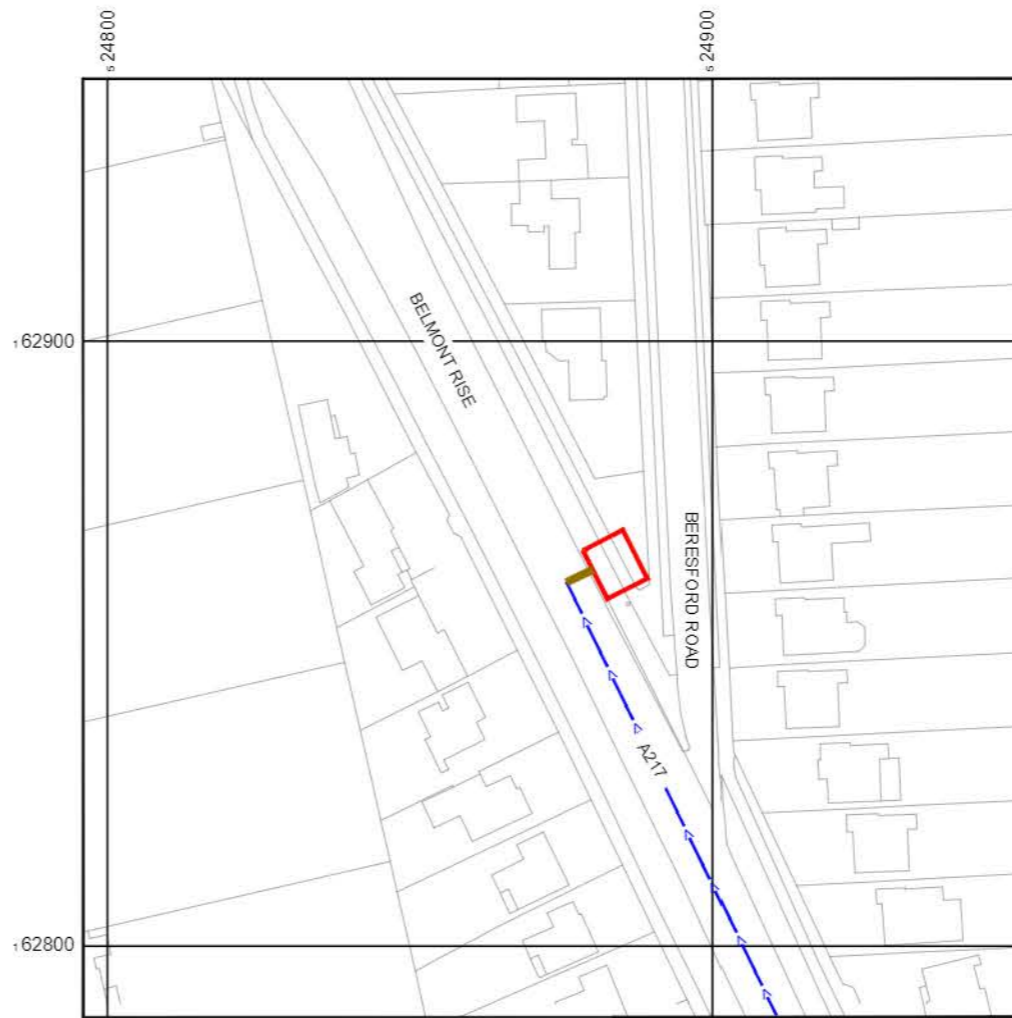


Reproduced by permission of Ordnance Survey on behalf of the Controller of Her Majesty's Stationery Office
All rights reserved. © Crown Copyright licence no. tbc

NGR E: 524883 N: 162865


100mm
50mm
10mm

SITE AREA PLAN

 

SITE PHOTOGRAPH

SITE LOCATION PLAN

 

GOOGLE MAPS QR CODE


GOOGLE MAPS - HYPERLINK

GOOGLE STREET VIEW - HYPERLINK

NOTES:

1. ALL DIMENSIONS IN MM UNLESS OTHERWISE NOTED.

DIRECTIONS TO SITE:
HEAD EAST ON M25, AT JUNCTION 8, TAKE THE A217 EXIT TO SUTTON/REIGATE/REDHILL/A25. AT THE ROUNDABOUT, TAKE THE 1ST EXIT ONTO BRIGHTON RD/A217. AT THE ROUNDABOUT, TAKE THE 2ND EXIT AND STAY ON BRIGHTON RD/A217. AT THE ROUNDABOUT, TAKE THE 2ND EXIT AND STAY ON BRIGHTON RD/A217. AT TADWORTH ROUNDABOUT, TAKE THE 3RD EXIT AND STAY ON BRIGHTON RD/A217. AT THE ROUNDABOUT, TAKE THE 1ST EXIT ONTO BELMONT RISE/A217. DESTINATION WILL BE ON THE RIGHT.

 

Master:	MBNL / EE / H3G	Project:	Grissom	Purpose of Issue:	Planning	Issue:	A
Date:	07/01/2021	Revision / Upgrade Description:					
Drawn:	MAR	First Issue					
Checked:	DvB						
Approved:	KTL						



Hatfield Business Park
Hatfield
Hertfordshire
AL10 9BW

Tel: 01707 315000
Fax: 01707 319001

Design & Principal Consultant:



UK Office:
UBC Building, 1310 Solihull Parkway,
Birmingham Business Park, B37 7YU

Tel: +44 (0)1908 377 766
Email: info@kti.ie

Site Name: BELMONT RISE/BERESFORD RD

Site ID: 979366

Address:
BELMONT RISE/BERESFORD RD
BELMONT RISE
SUTTON
SM2 6ES


Title: 002 SITE LOCATION PLAN

Project: VENDOR SWAP

Purpose of Issue: GENERAL ARRANGEMENT

EE Cell ID:	MBNL Cell ID:	3UK Cell ID:
50992	STN007	SM0065

Master Drawing No:	Issue:
979366_STN007_50992_SM0065_M001	A

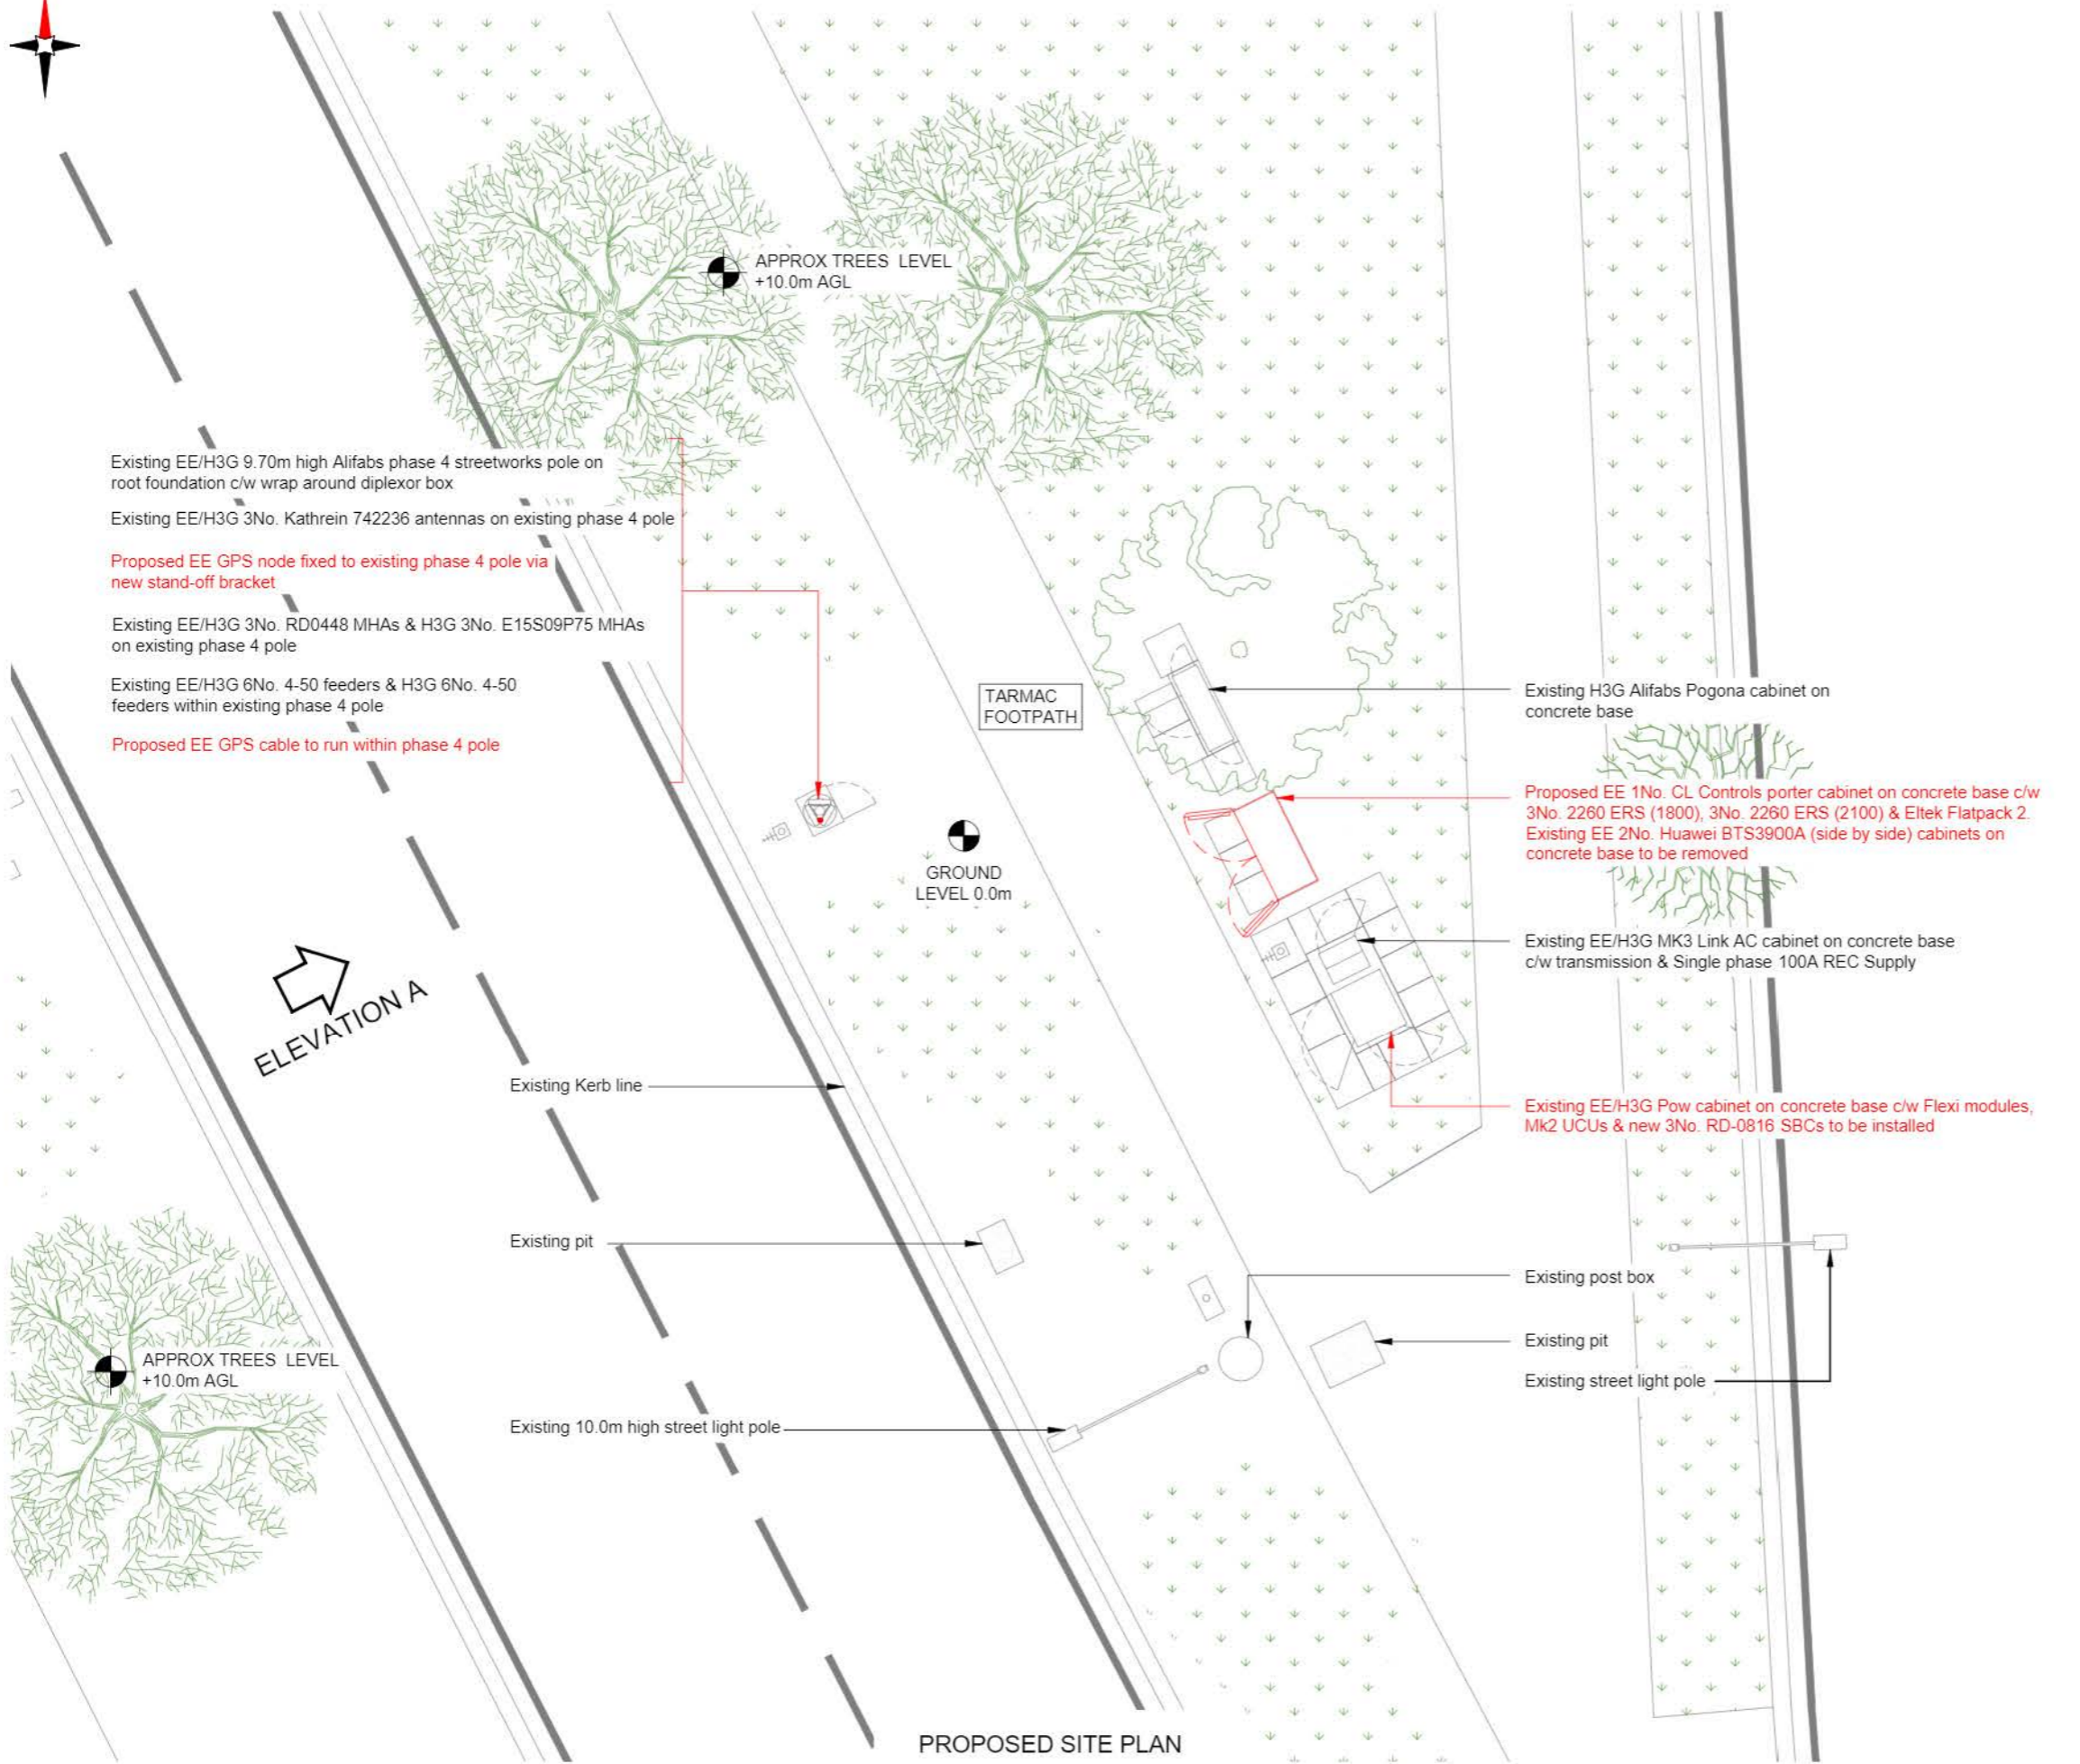

NOTES:

1. ALL DIMENSIONS IN MM UNLESS OTHERWISE NOTED.

Note:
All existing feeder cables to be re-used. Subject to testing.

Master:	MBNL / EE / H3G	Project:	Grissom	Purpose of Issue:	Planning	Issue:	A
Date:	07/01/2021	Revision / Upgrade Description:					
Drawn:	MAR	First Issue					
Checked:	DvB						
Approved:	KTL						



Hatfield Business Park
Hatfield
Hertfordshire
AL10 9BW

Tel: 01707 315000
Fax: 01707 319001

Design & Principal Consultant:



UK Office:
UBC Building, 1310 Solihull Parkway,
Birmingham Business Park, B37 7YU

Tel: +44 (0)1908 377 766
Email: info@kti.ie

Site Name:
BELMONT RISE/BERESFORD RD

Site ID:
979366

Address:
**BELMONT RISE/BERESFORD RD
BELMONT RISE
SUTTON
SM2 6ES**

Title:
150 PROPOSED SITE PLAN

Project:
VENDOR SWAP


Purpose of Issue:
GENERAL ARRANGEMENT


EE Cell ID: 50992	MBNL Cell ID: STN007	3UK Cell ID: SM0065
-----------------------------	--------------------------------	-------------------------------

Master Drawing No:
979366_STN007_50992_SM0065_M001


Issue:
A

PROPOSED SITE PLAN

 

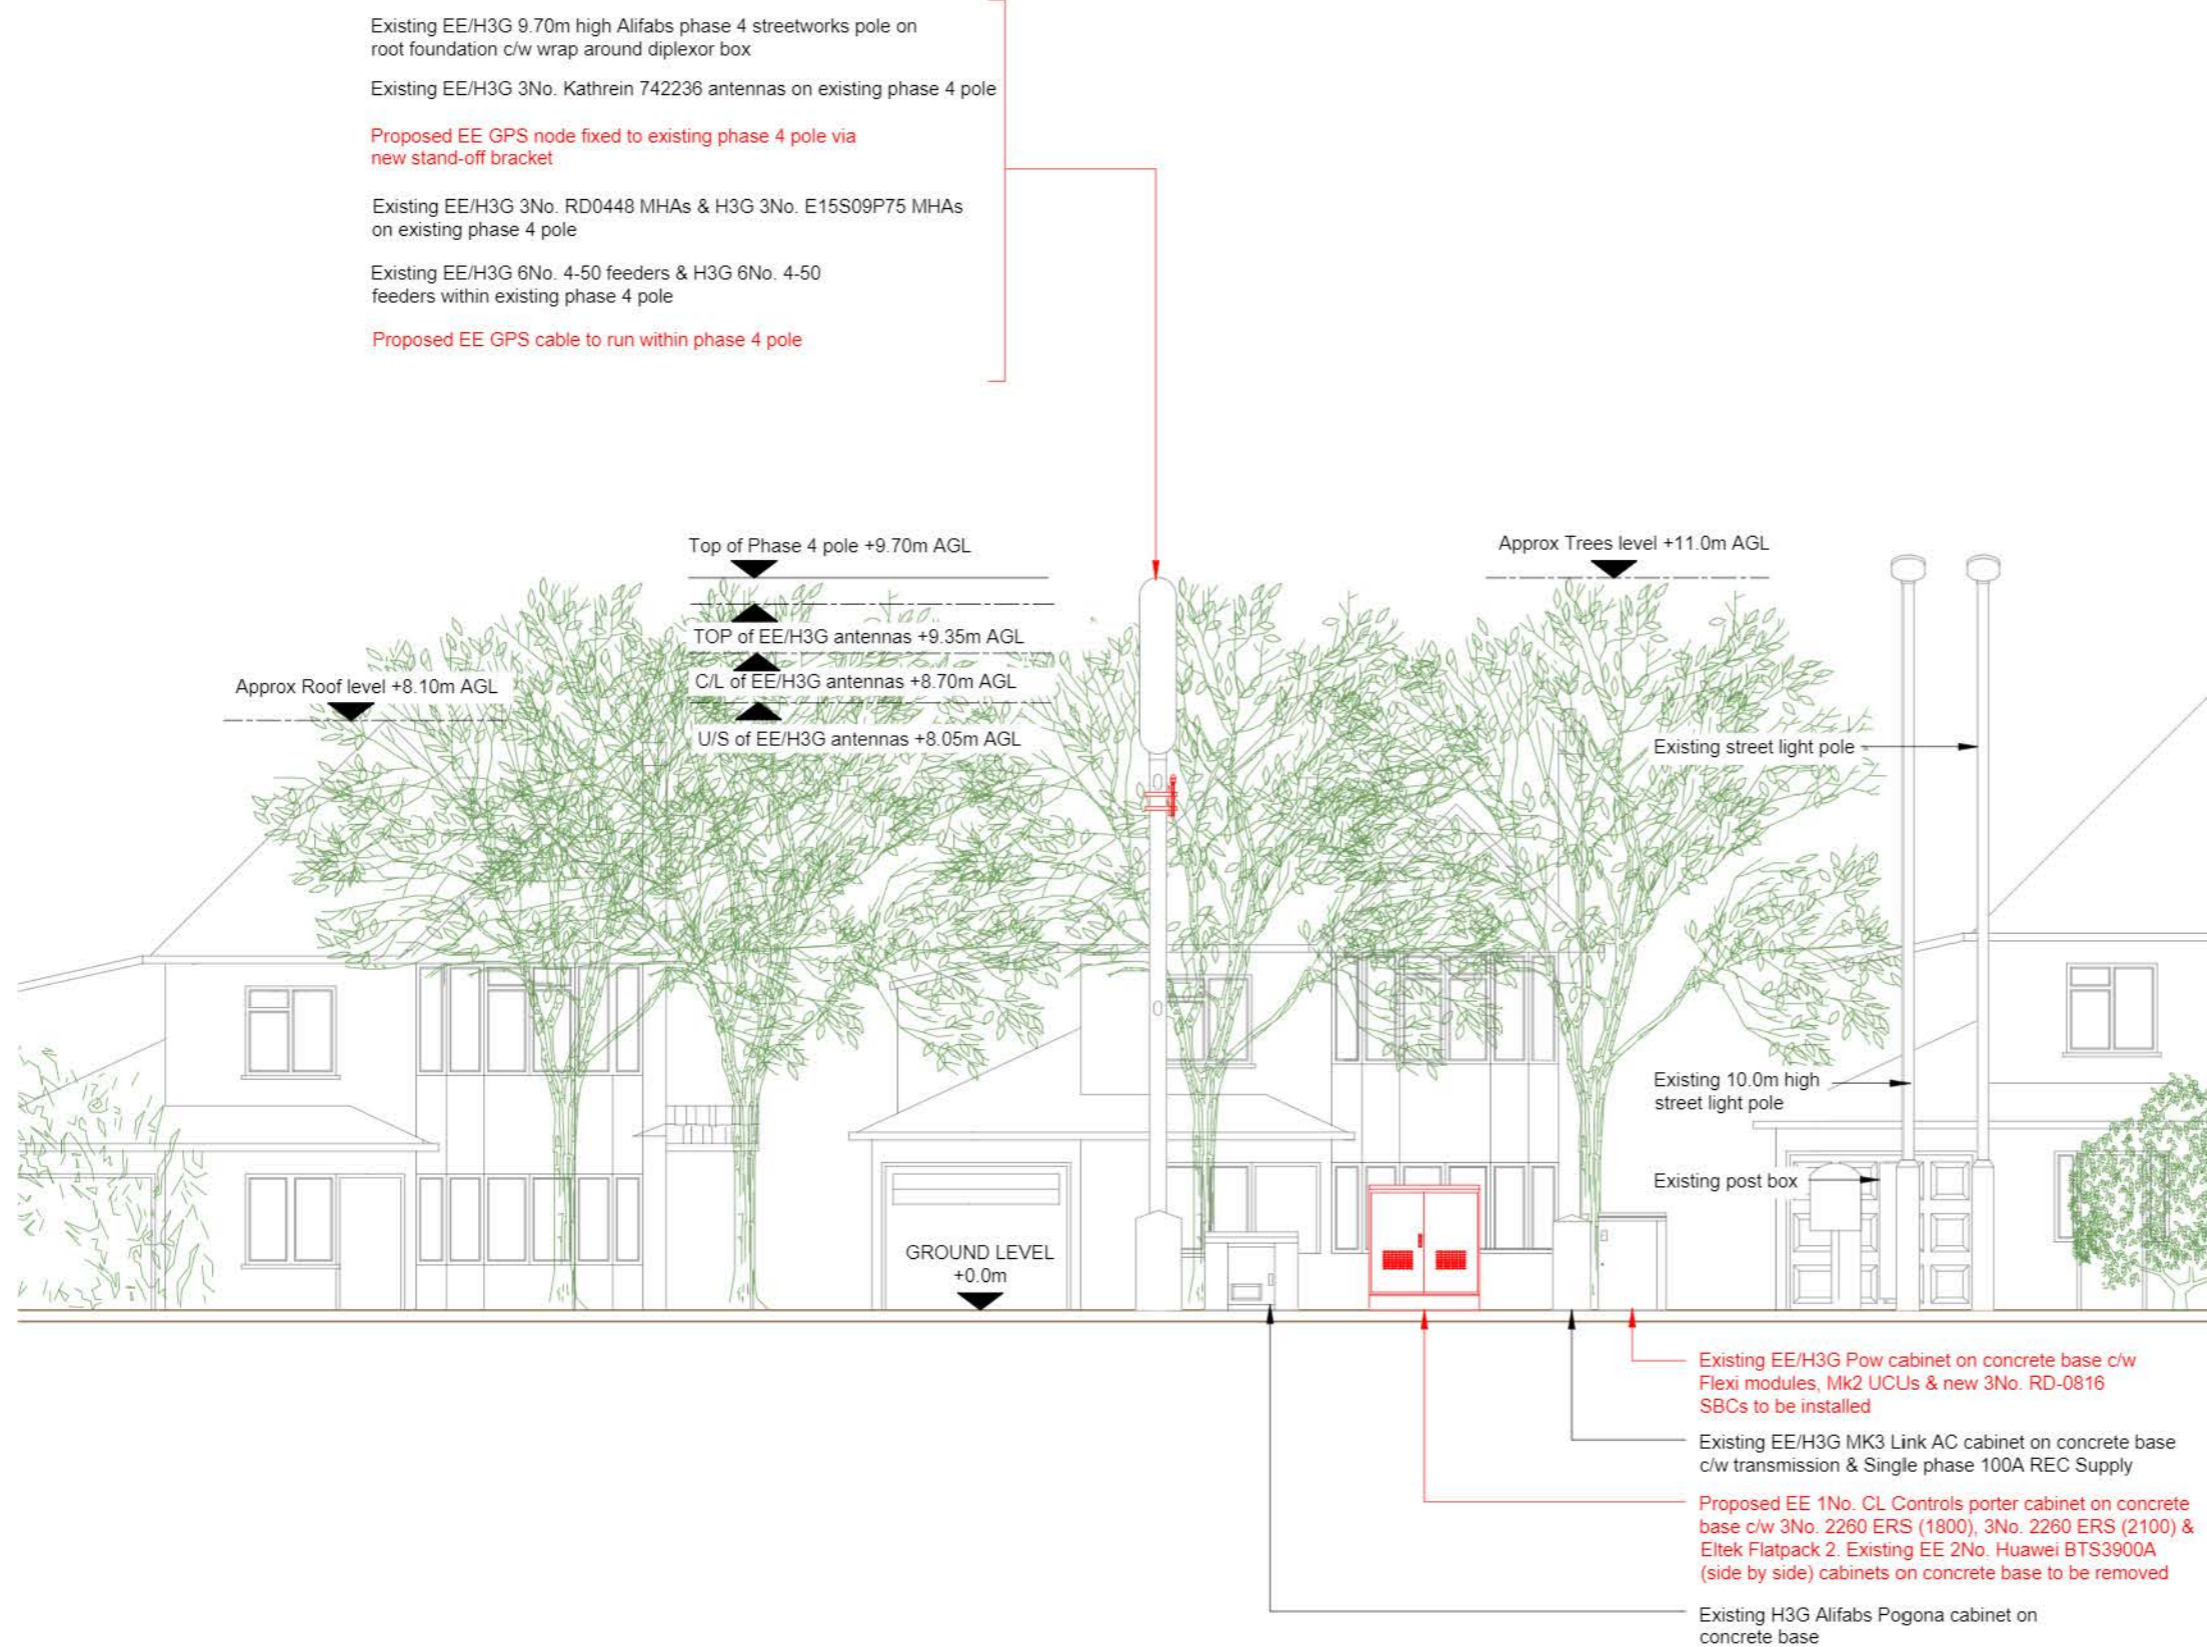

PROPOSED SITE ELEVATION A

 

NOTES:

- ALL DIMENSIONS IN MM UNLESS OTHERWISE NOTED.

Note:
All existing fibre cables to be re-used. Subject to testing.

Master:	MBNL / EE / H3G:	Project:	Purpose of Issue:	Issue:
M001	MBNL	Grissom	Planning	A
Date:	07/01/2021	Revision / Upgrade Description:		
Drawn:	MAR	First Issue		
Checked:	DvB			
Approved:	KTL			



Hatfield Business Park
Hatfield
Hertfordshire
AL10 9BW

Tel: 01707 315000
Fax: 01707 319001

Design & Principal Consultant:



UK Office:
UBC Building, 1310 Solihull Parkway,
Birmingham Business Park, B37 7YU

Tel: +44 (0)1908 377 766
Email: info@kti.ie

Site Name:
BELMONT RISE/BERESFORD RD

Site ID:
979366

Address:
**BELMONT RISE/BERESFORD RD
BELMONT RISE
SUTTON
SM2 6ES**

Title:
250 PROPOSED SITE ELEVATION A

Project:
VENDOR SWAP

Purpose of Issue:
GENERAL ARRANGEMENT

EE Cell ID:	MBNL Cell ID:	3UK Cell ID:
50992	STN007	SM0065

Master Drawing No:	Issue:
979366_STN007_50992_SM0065_M001	A