


EXISTING GROUND FLOOR PLAN



EXISTING FIRST FLOOR PLAN

EXISTING FLOOR PLANS

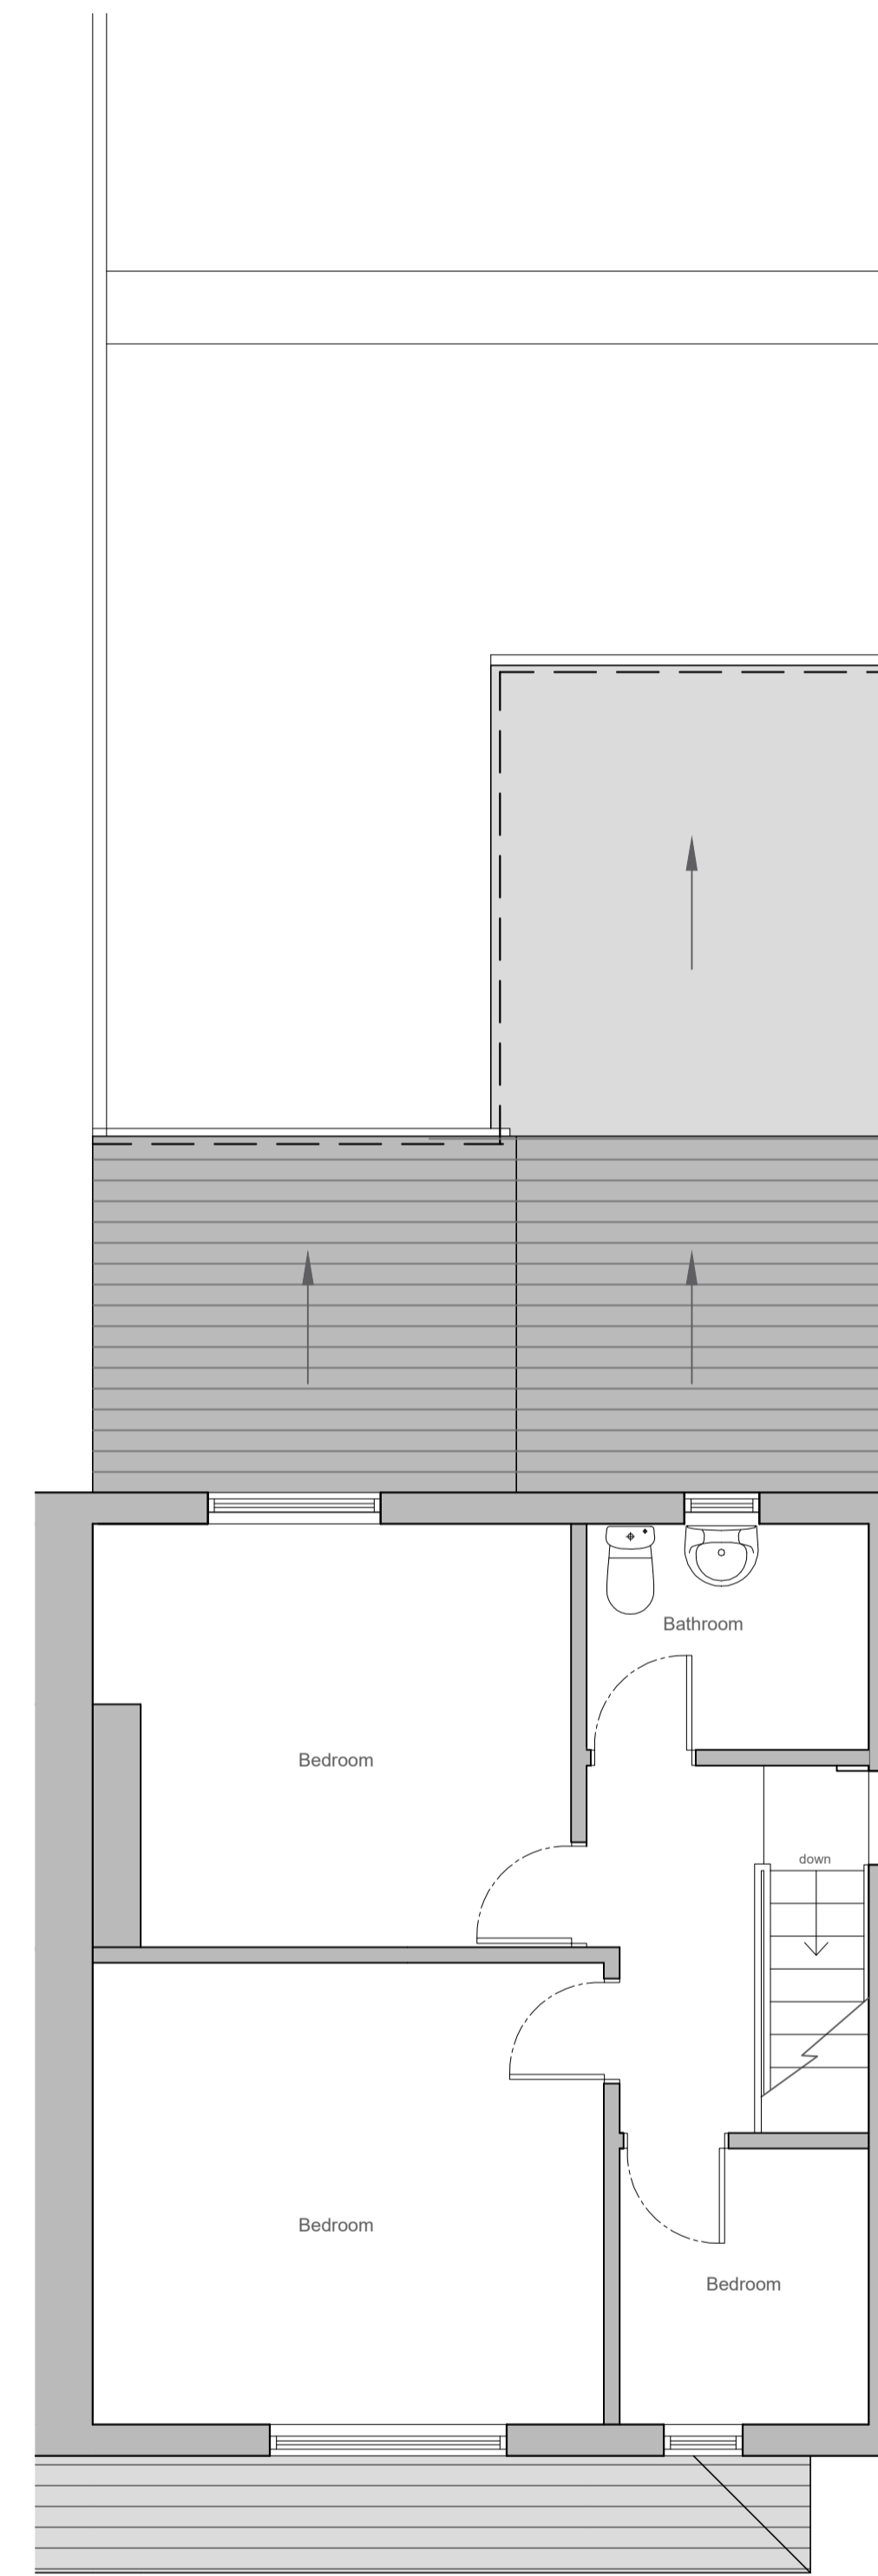

Rev	Date	Description	Drawn By	Checked By
P2	18.01.21	PLANNING SUBMISSION	KTE	KTE
P1	05.10.20	Issue to Client EXISTING INFORMATION	JMH	KTC



Aske Stables, Aske, Richmond,
North Yorkshire. DL10 5HG
t: 01748 825675
m: 07841 016104
w: www.craggsarchitects.co.uk
e: info@craggsarchitects.co.uk

NOTES

Do not scale this drawing.
All dimensions are in millimetres unless stated otherwise.
This drawing is to be read in conjunction with all other relevant drawings and specifications.
The copyright of this drawing is vested in Craggs Architects Ltd and must not be copied or reproduced without written consent of a Director

Project:

Extension and Alterations to 6 Clarence Road
6 Clarence Road
Nunthorpe
Middlesbrough
Client:
Mr and Mrs McDonald

Drawing Title:

Existing Floor Plans

EXISTING INFORMATION

Scale @ A1 1:50	Date Sept 20'	Suitability S2
Project No. 114	Drawn By JMH	Checked By KTC
		Revision P2
Project 114	Originator CRA	Series 02
		Number 0201