



06 Cross-section
1:50 @ A1


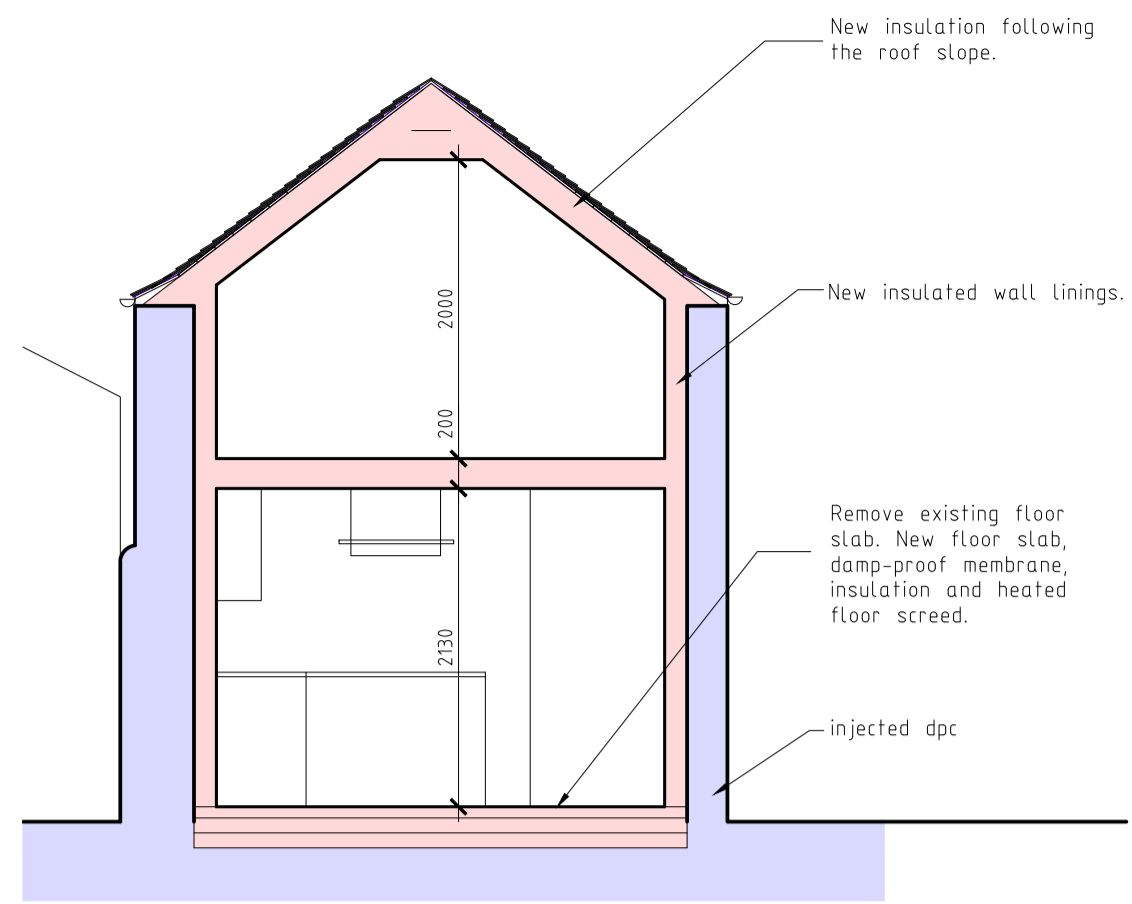


02 West-facing elevation
1:50 @ A1

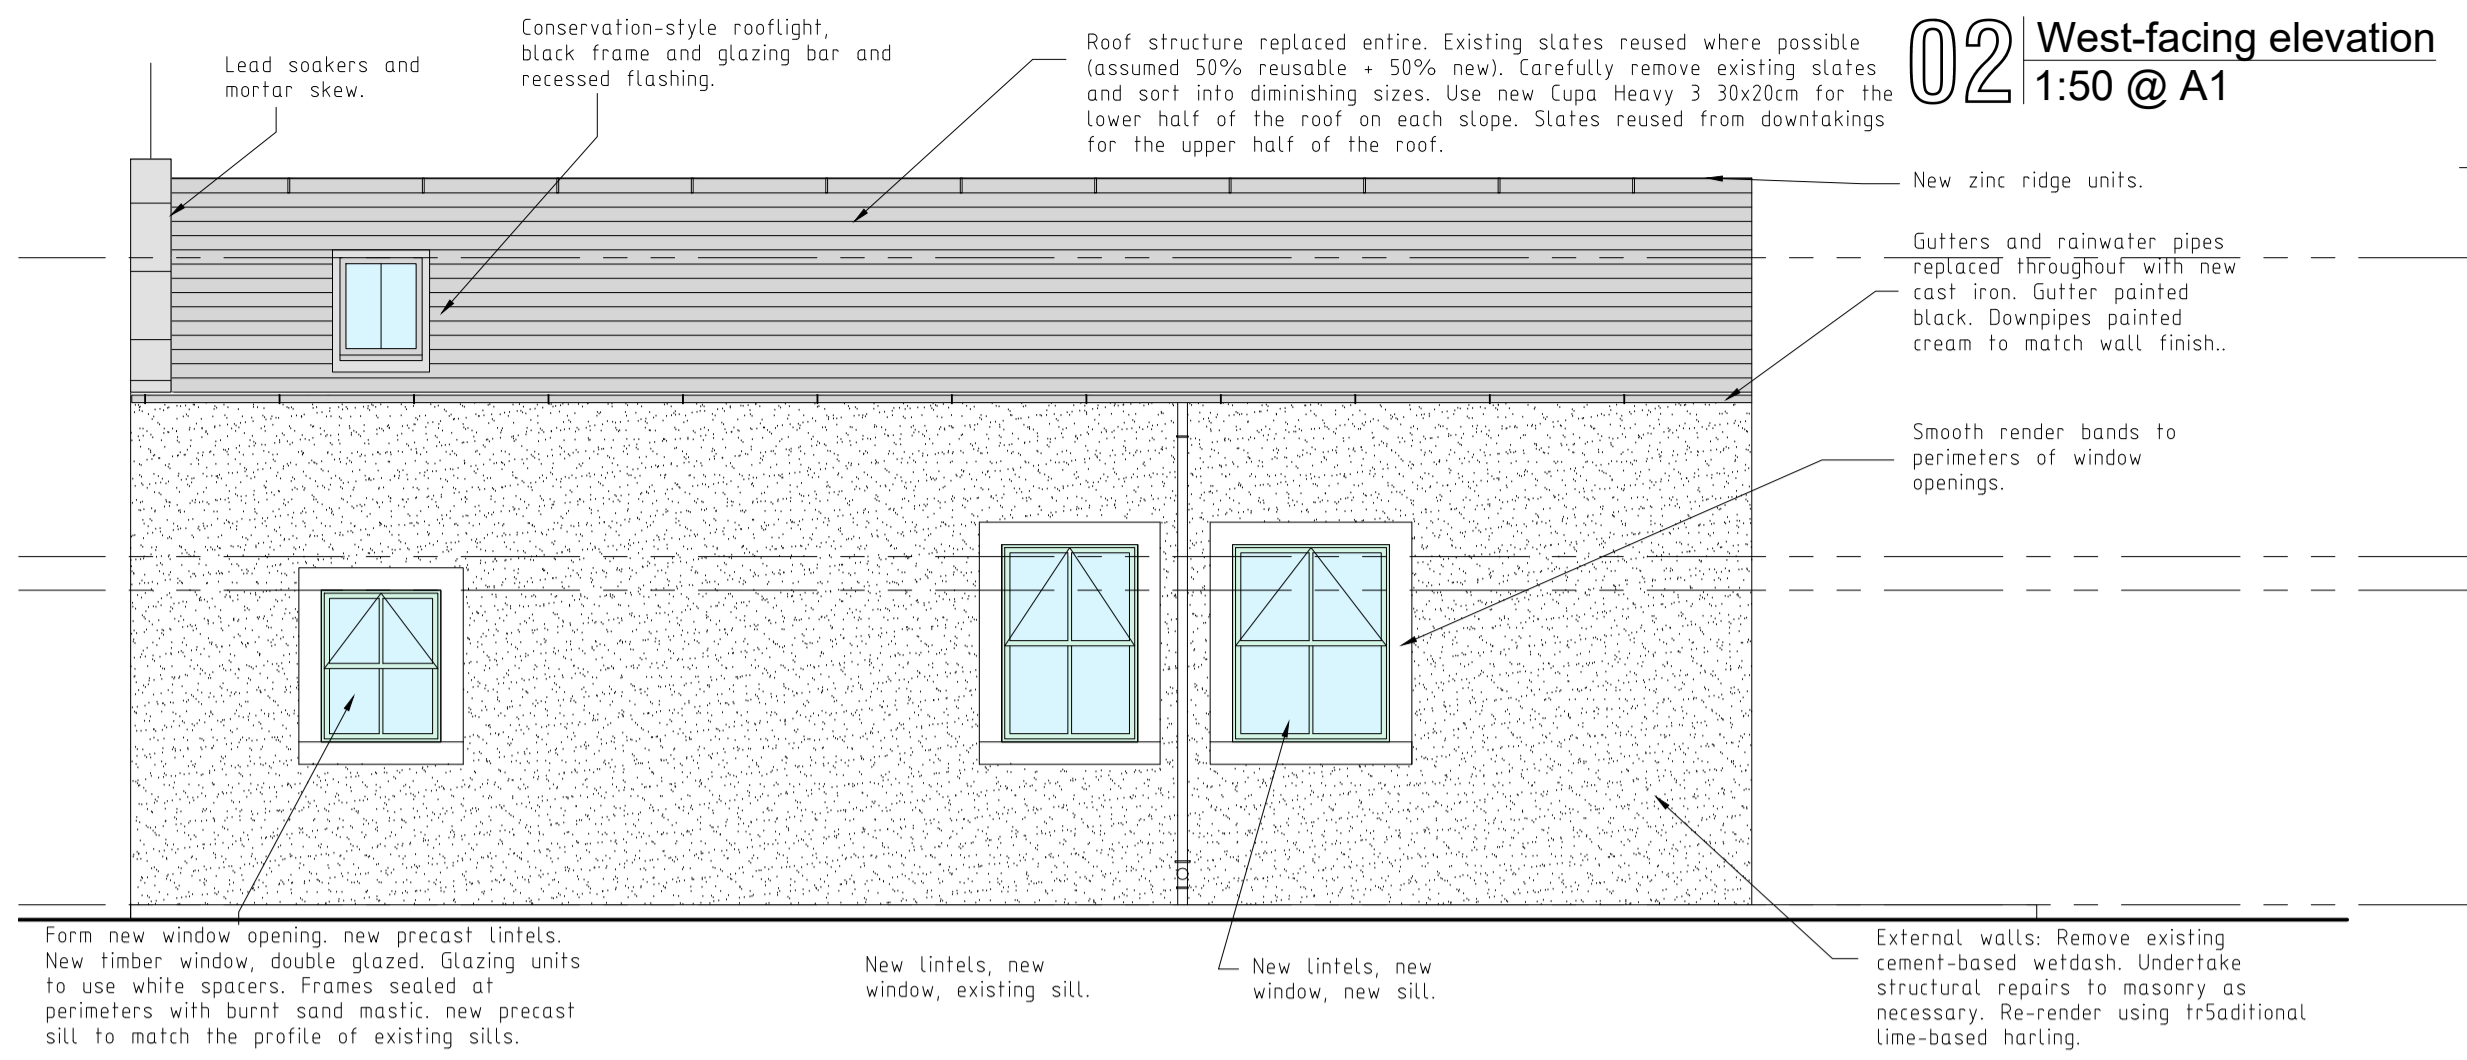


Do not scale this drawing. Use figured dimensions only. All dimensions given are in millimetres unless otherwise stated. All levels are in metres. All dimensions, levels shown on this drawing are to be verified by the contractor prior to the commencement of work. This drawing is to be read in conjunction with all relevant architectural, structural, services drawings and specifications. The copyright of this drawing and all relevant information appearing on this drawing is reserved by EKJN Architects. Use or disclosure to any third party other than the client is prohibited unless expressly authorised by EKJN Architects. Variations and modifications to work shown on this drawing shall not be carried out without prior permission of EKJN Architects, who accept no liability for alterations made to this drawing by any other party.


Notes

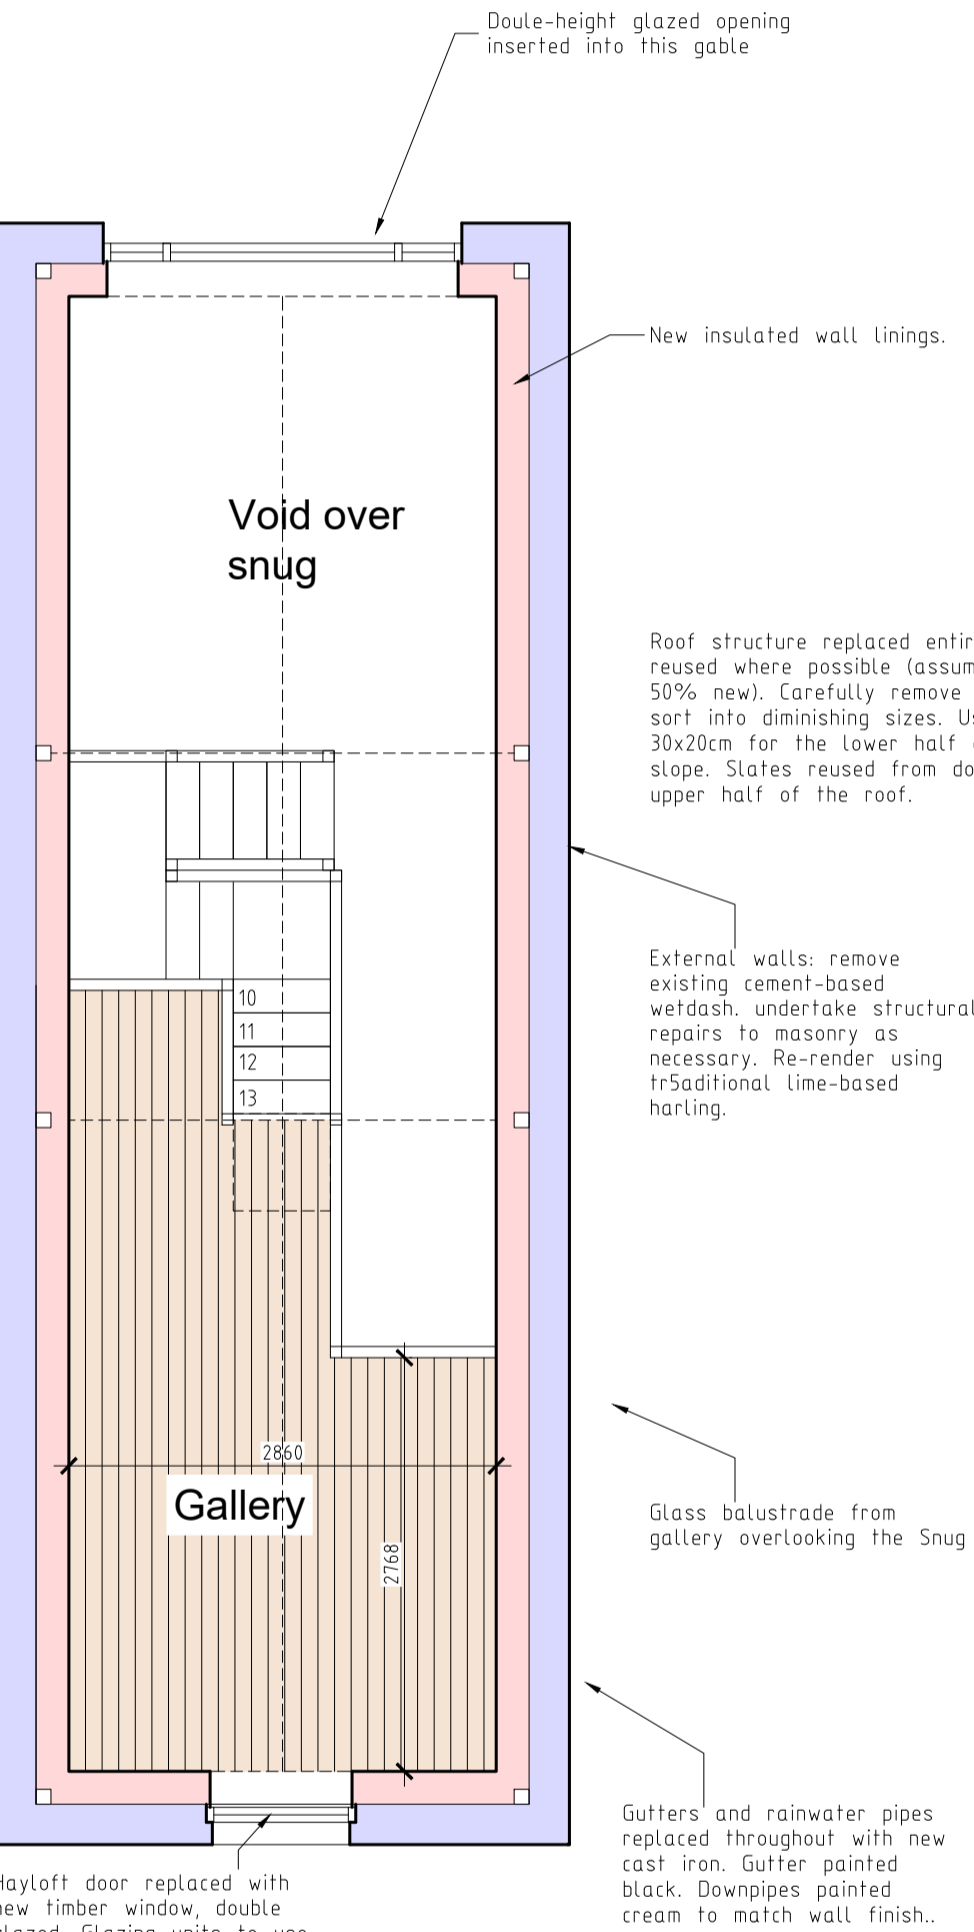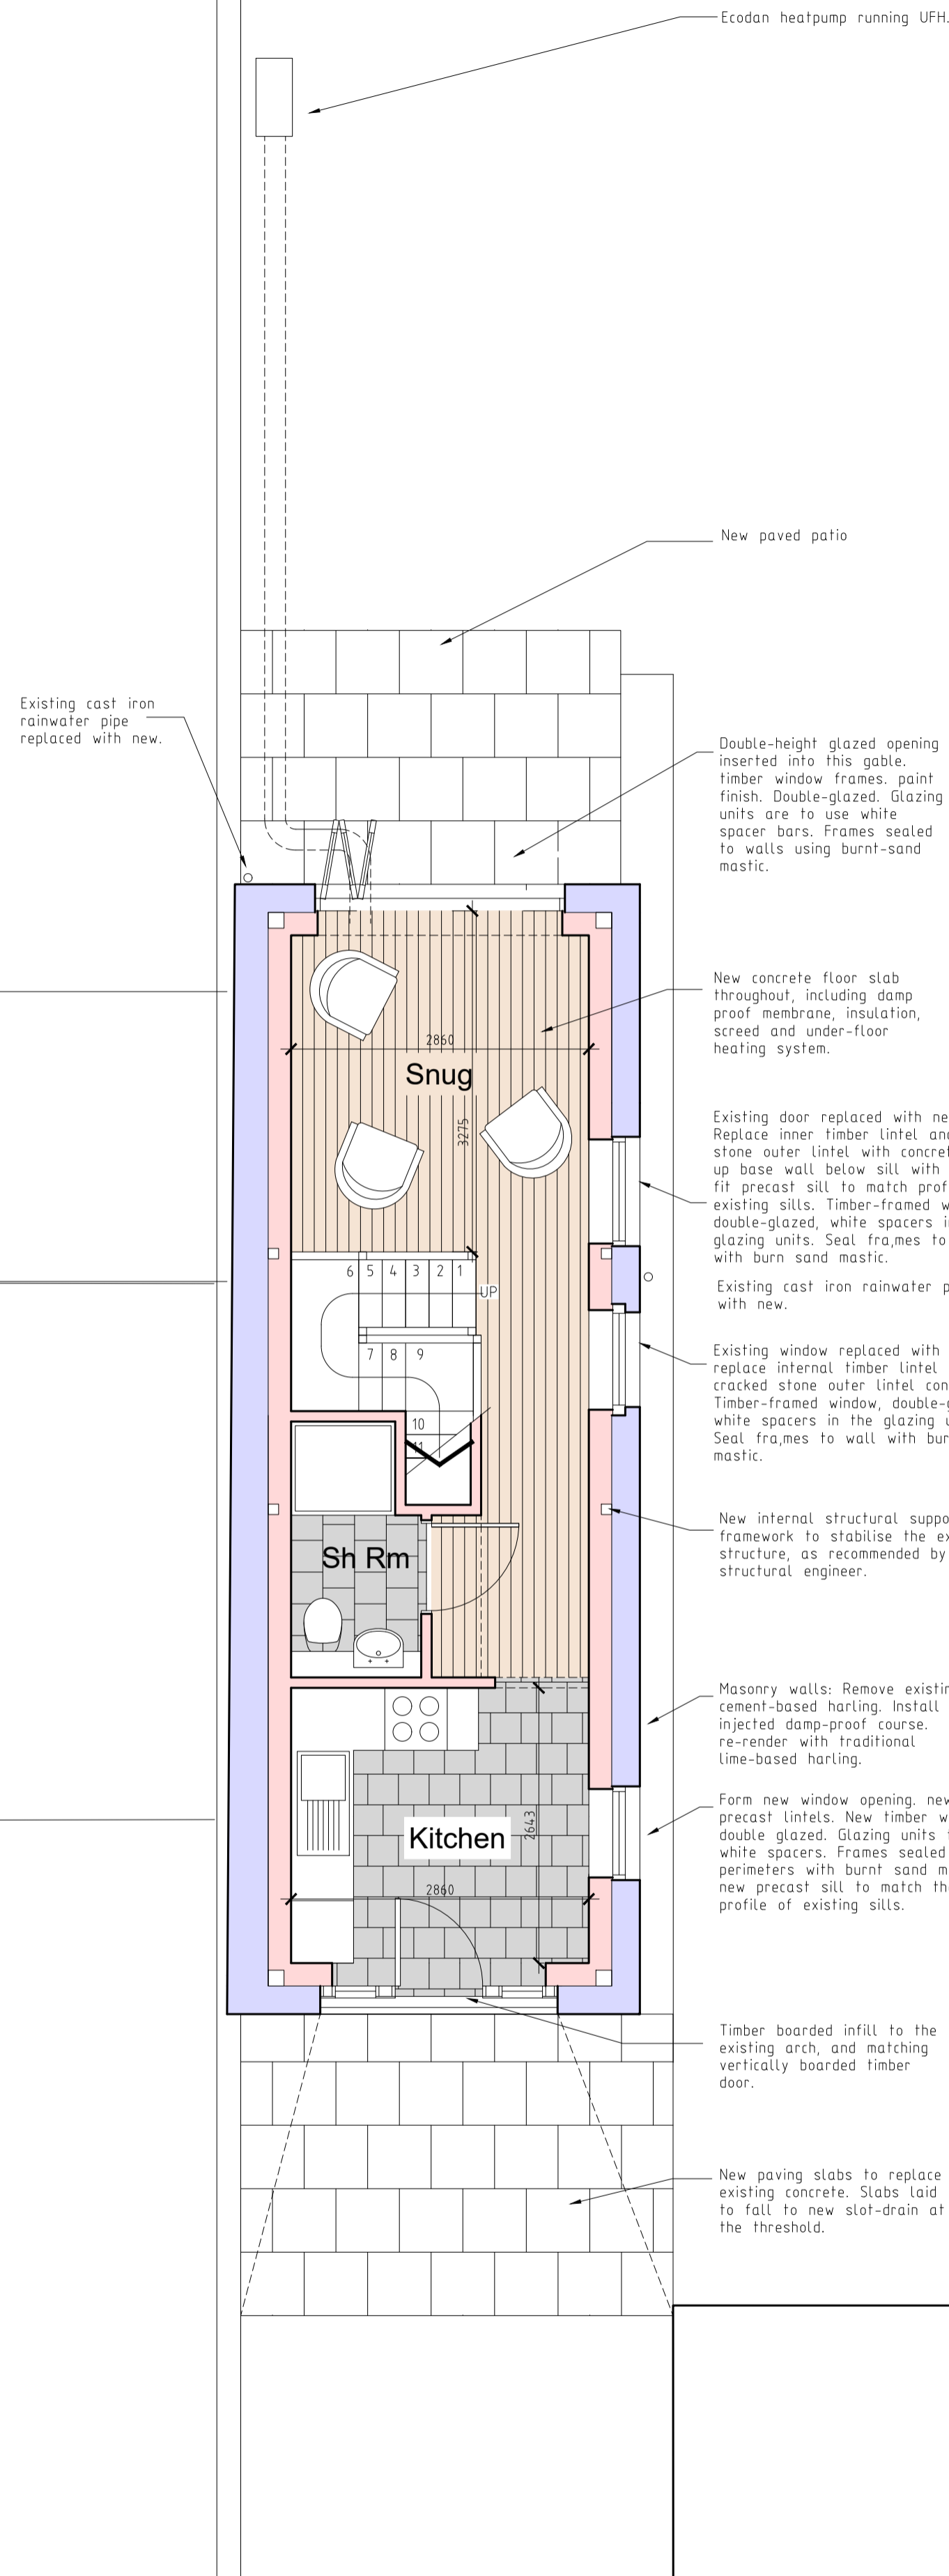

03 North-facing elevation
1:50 @ A1

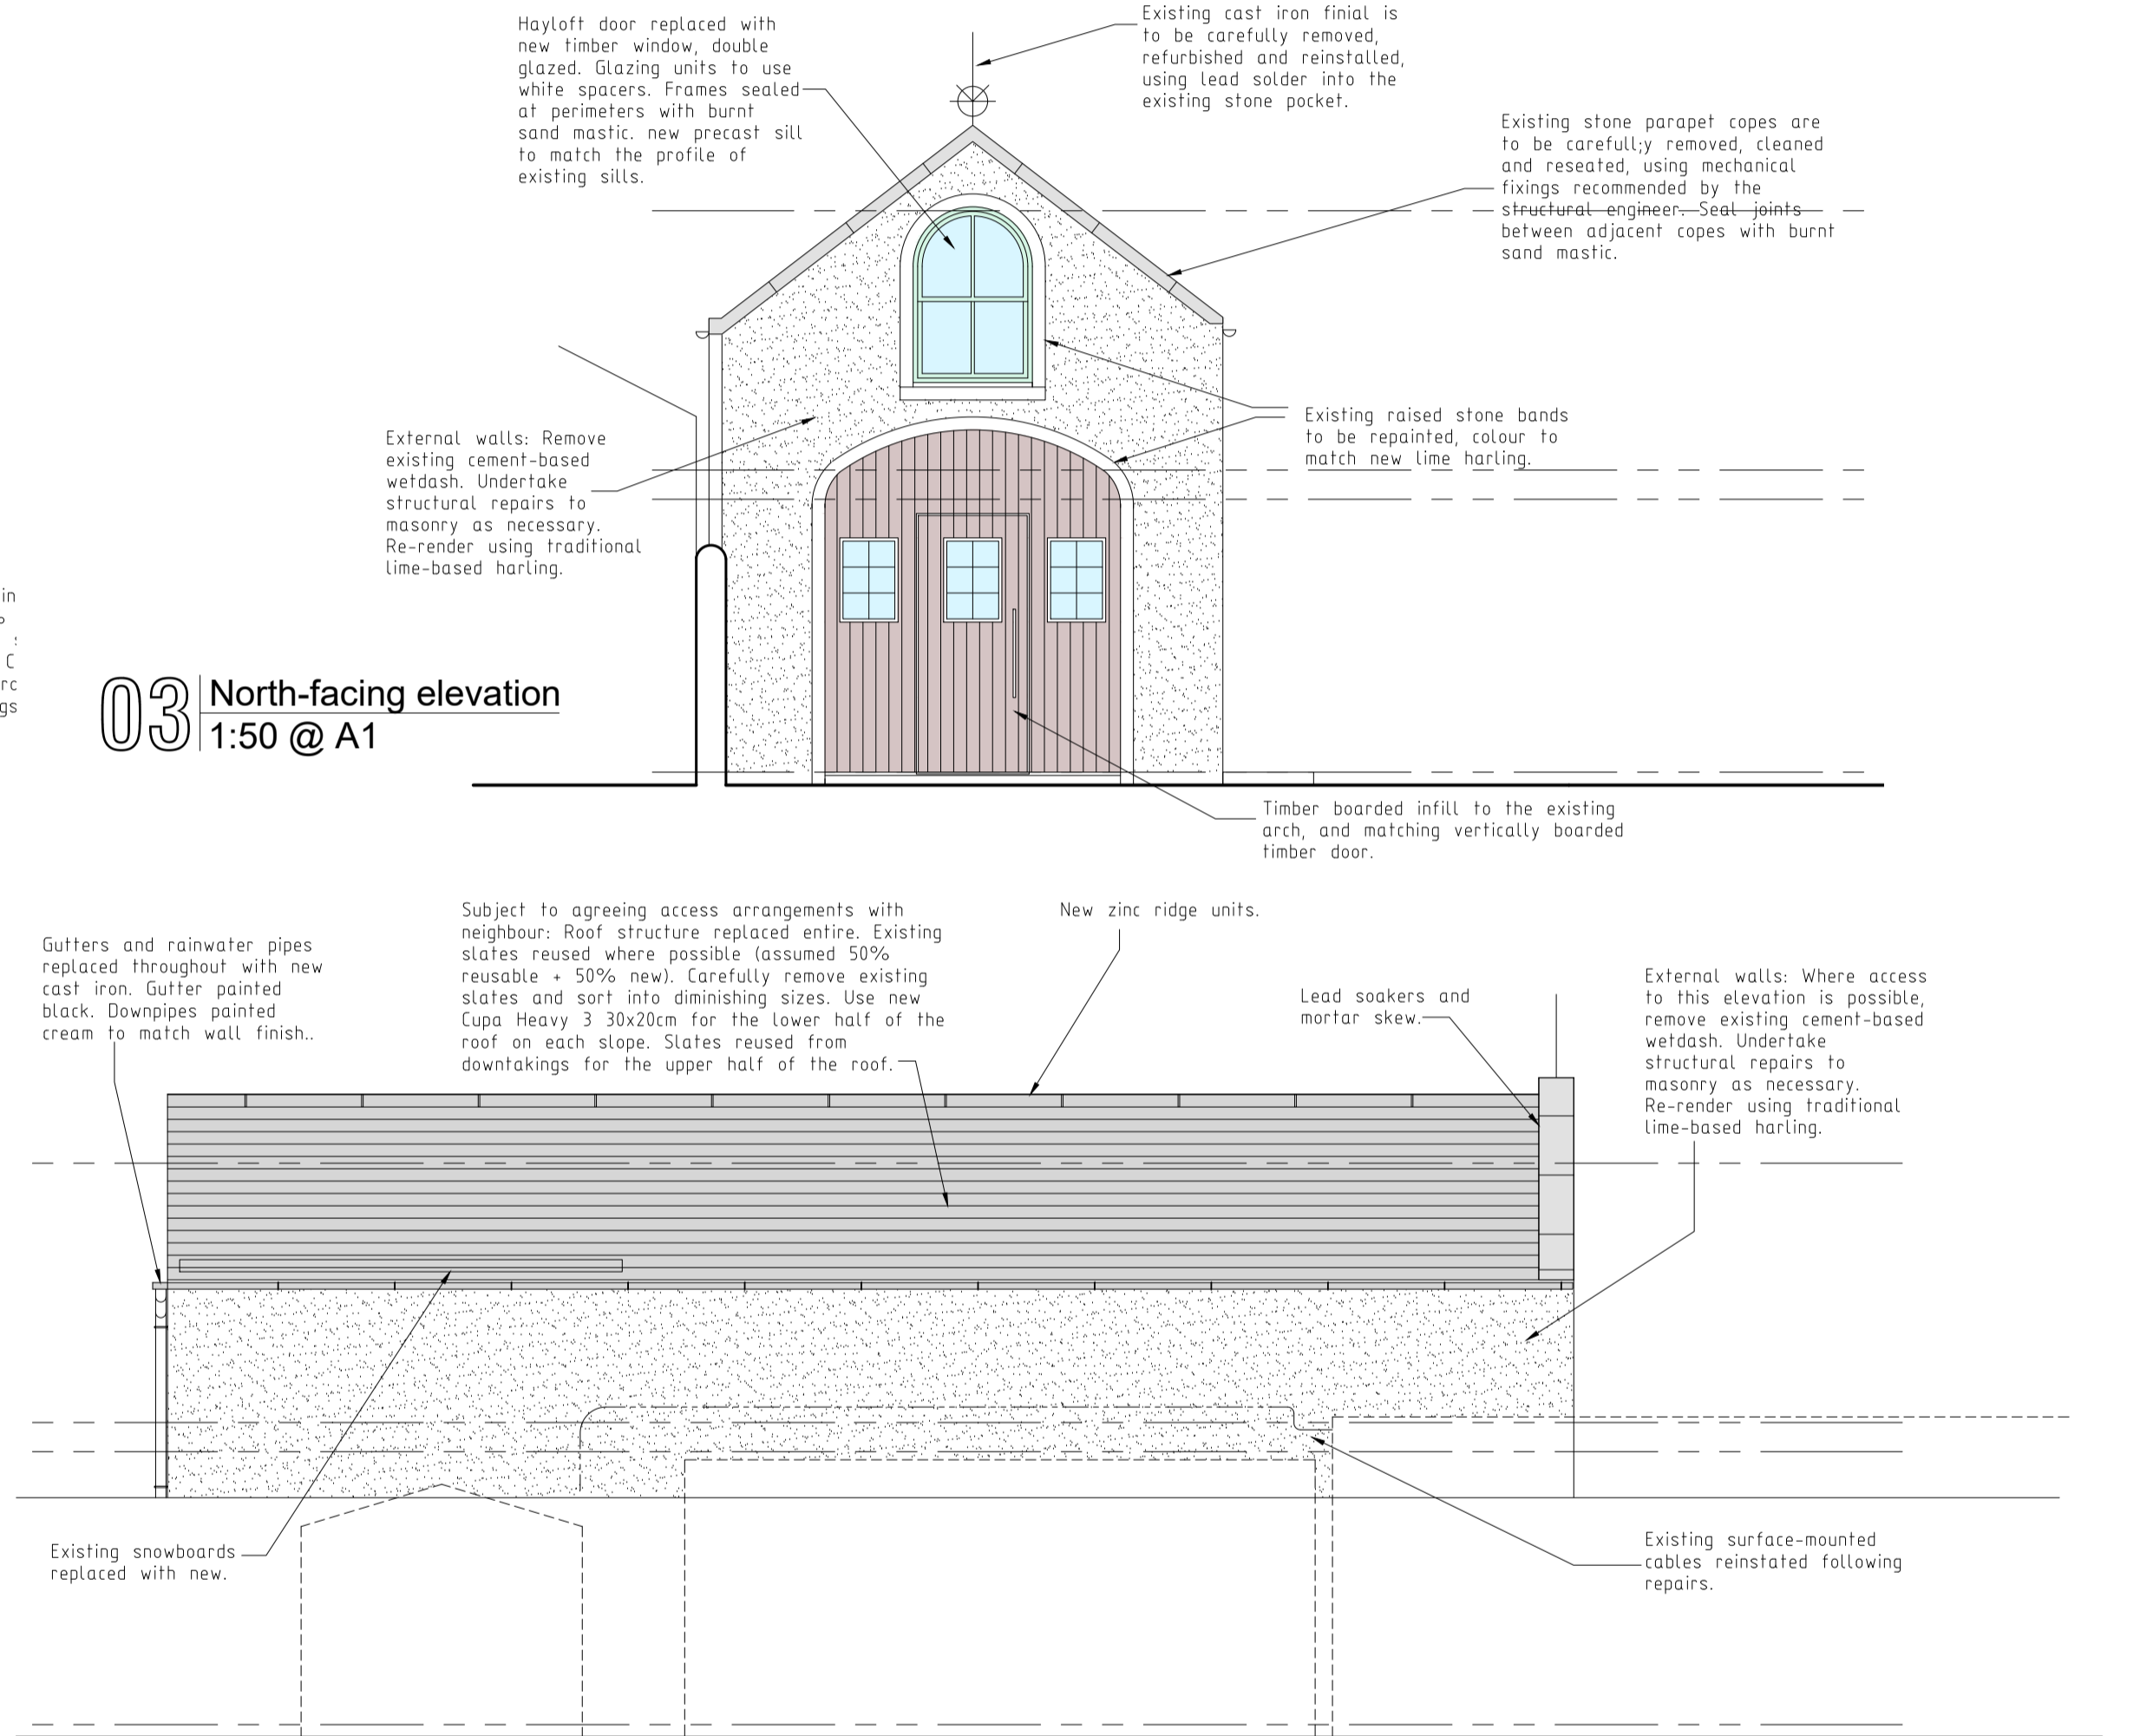


04 East-facing elevation
1:50 @ A1

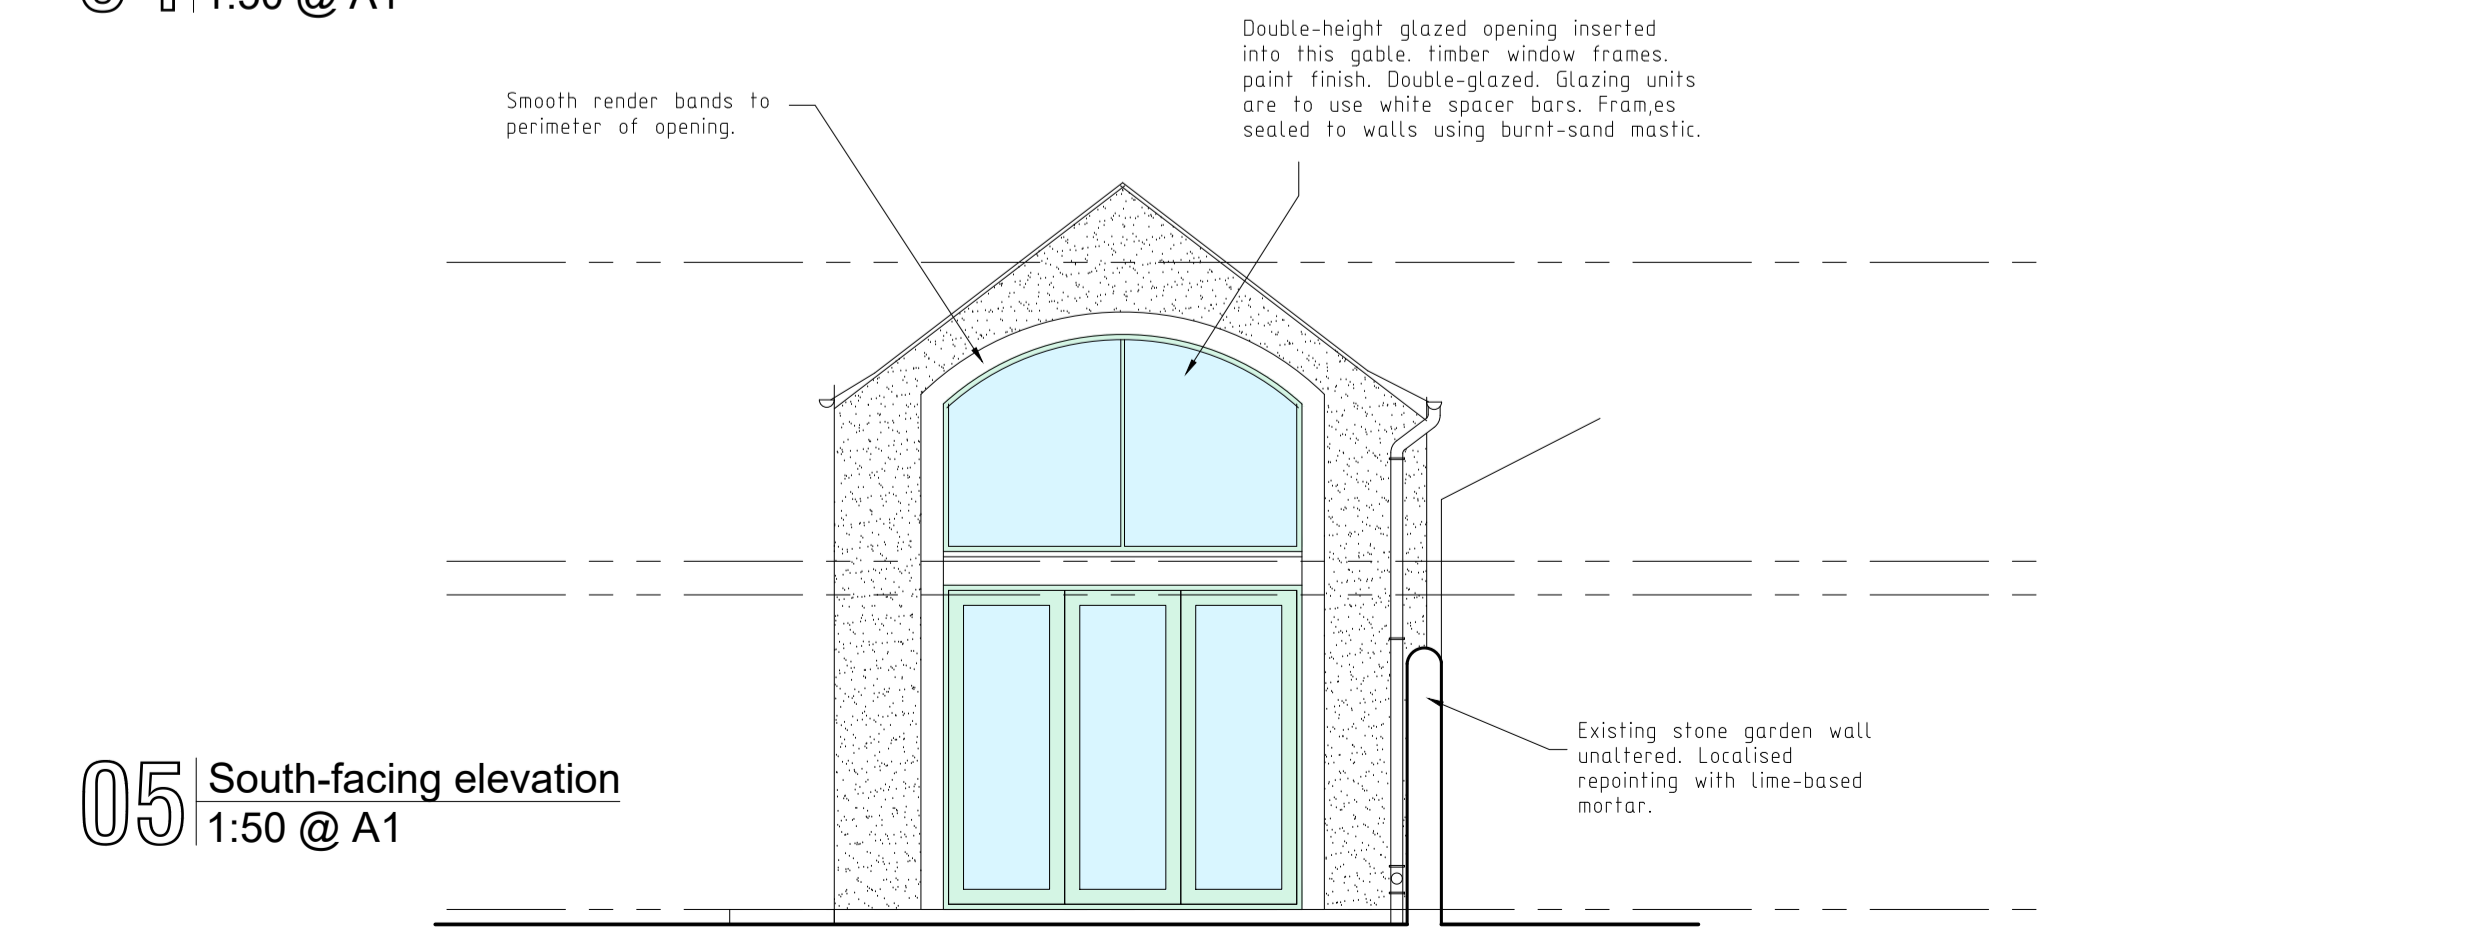

01 Ground Floor Plan
1:50 @ A1

07 Mezzanine Floor Plan
1:50 @ A1

05 South-facing elevation
1:50 @ A1

 

Rev B: 08-12-2020: Snowboards added. Paving slabs added at front.
 Rev A: 21-10-2020: Rooflight added. Bi-fold doors added.
Revisions

Sheet A1	Drawing Category	PLANNING/LBC
Project The Coach House Westerpark Falkirk Road Linlithgow for Mr & Mrs Mckee		
Drawing Plans and elevations as proposed		
EKJN Architects Bryerton House 129 High Street Linlithgow EH49 7EJ Web www.ejkn.co.uk Tel 01506 847151 Fax 01506 846209 E mail@ejkn.co.uk		
Scale	1:50@A1	Date
Job no	15-021	Oct 2020
	Drawing no	11
	By	JRN
	Rev	B