



Project
The Coach House
Westerpark
Falkirk road
Linlithgow


Drawing
Location Plan

Sheet A4	Drawing Category	LOCATION
-------------	------------------	-----------------

 ARCHITECTS Project Managers and Principal Designers	EKJN Architects Bryerton House 129 High Street Linlithgow EH49 7EJ Web www.ekjn.co.uk Tel 01506 847151 Fax 01506 846209 E mail@ekjn.co.uk
---	---


Scale 1:1250@A4	Date Oct 2020	By JRN
Job No 15-021	Drawing no 00	Rev

02 West-facing elevation
1:50 @ A1

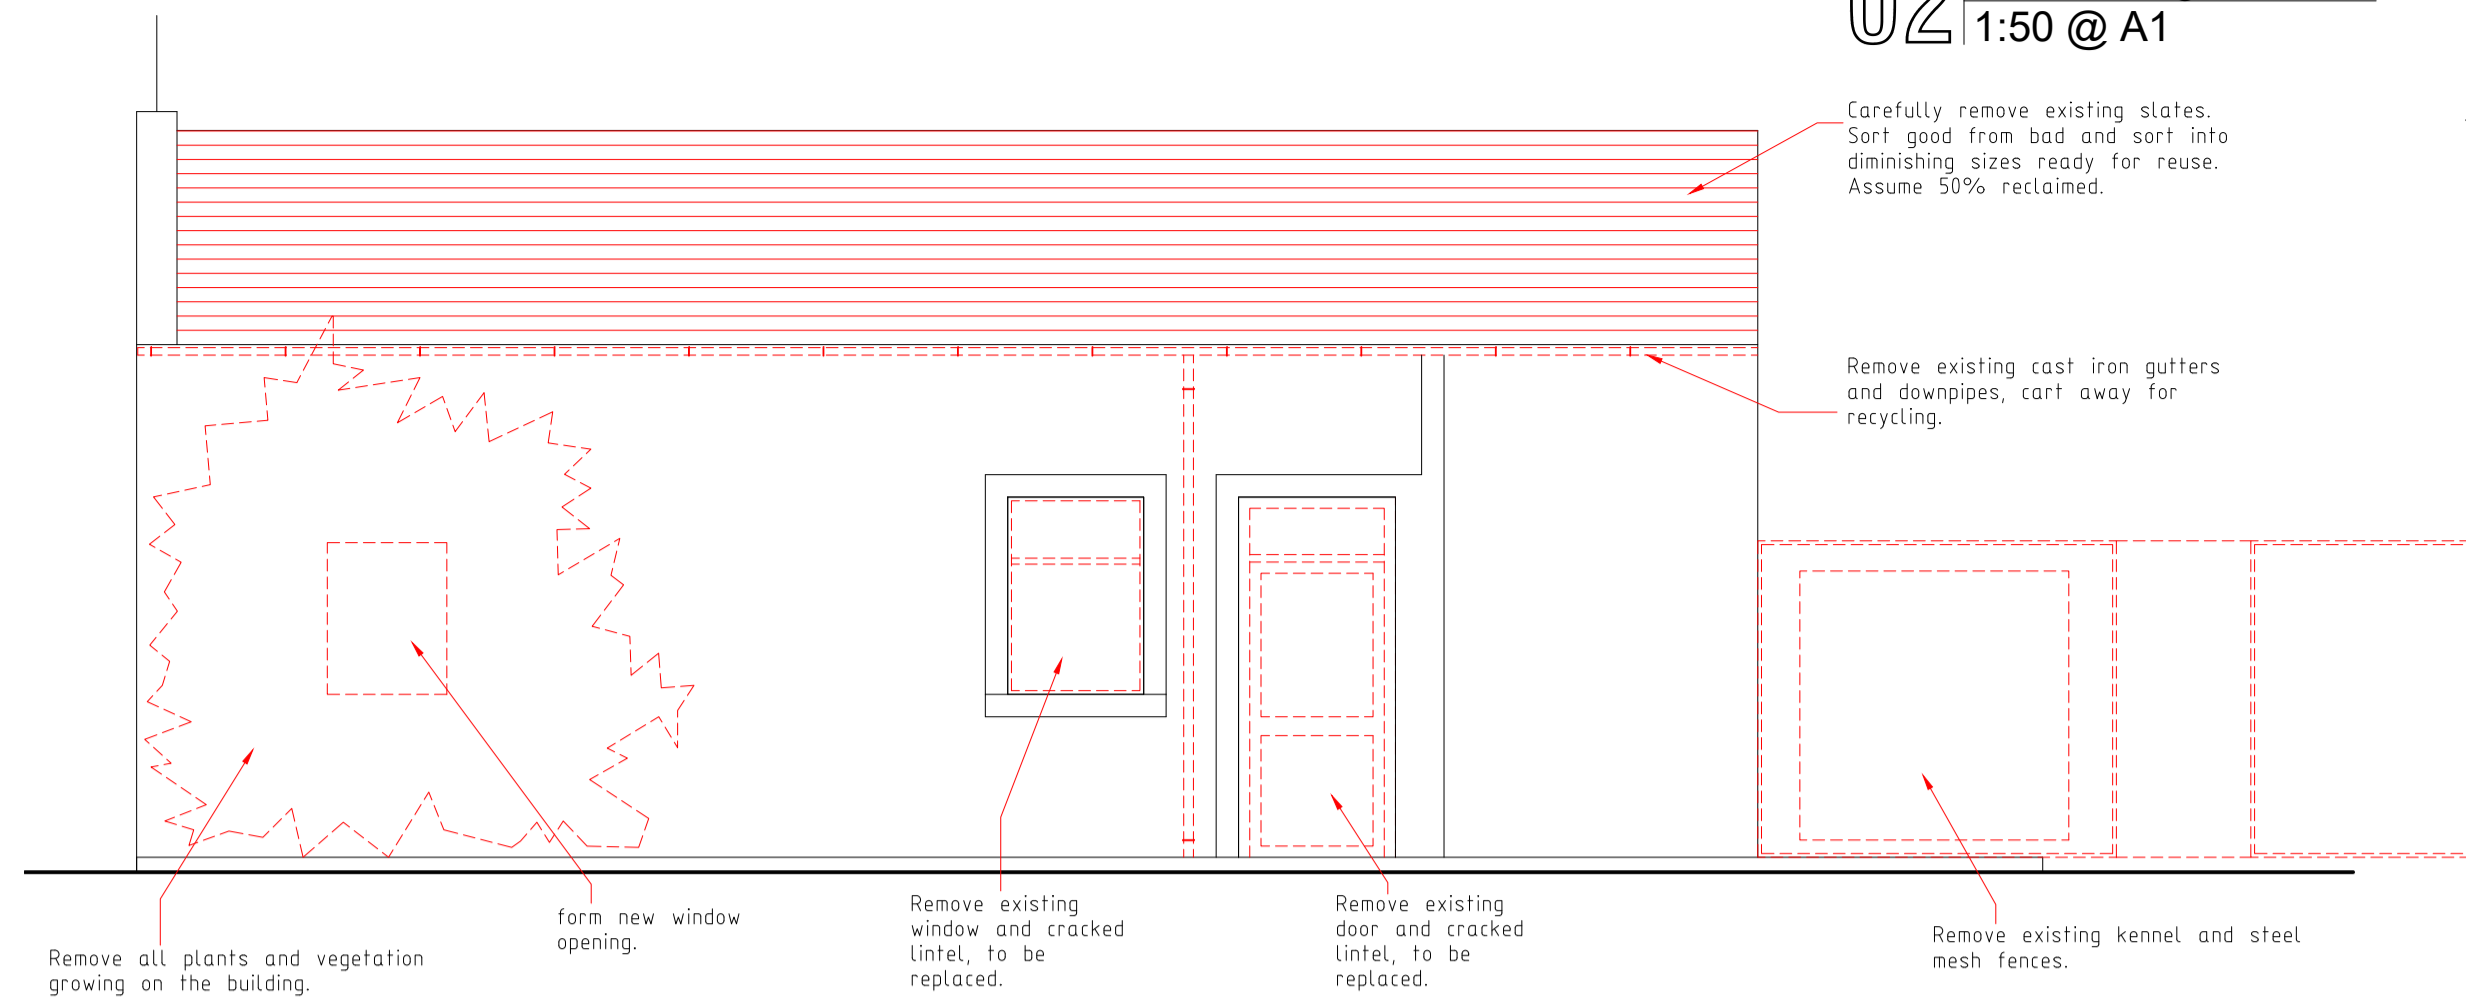


Do not scale this drawing. Use figured dimensions only. All dimensions given are in millimetres unless otherwise stated. All levels are in metres. All dimensions, levels shown on this drawing are to be verified by the contractor prior to the commencement of work. This drawing is to be read in conjunction with all relevant architectural, structural, services drawings and specifications. The copyright of this drawing and all relevant information appearing on this drawing is reserved by EKJN Architects. Use or disclosure to any third party other wholly or in part is prohibited unless expressly authorised by EKJN Architects. Variations and modifications to work shown on this drawing shall not be carried out without prior permission of EKJN Architects, who accept no liability for alterations made to this drawing by any other party.

Notes


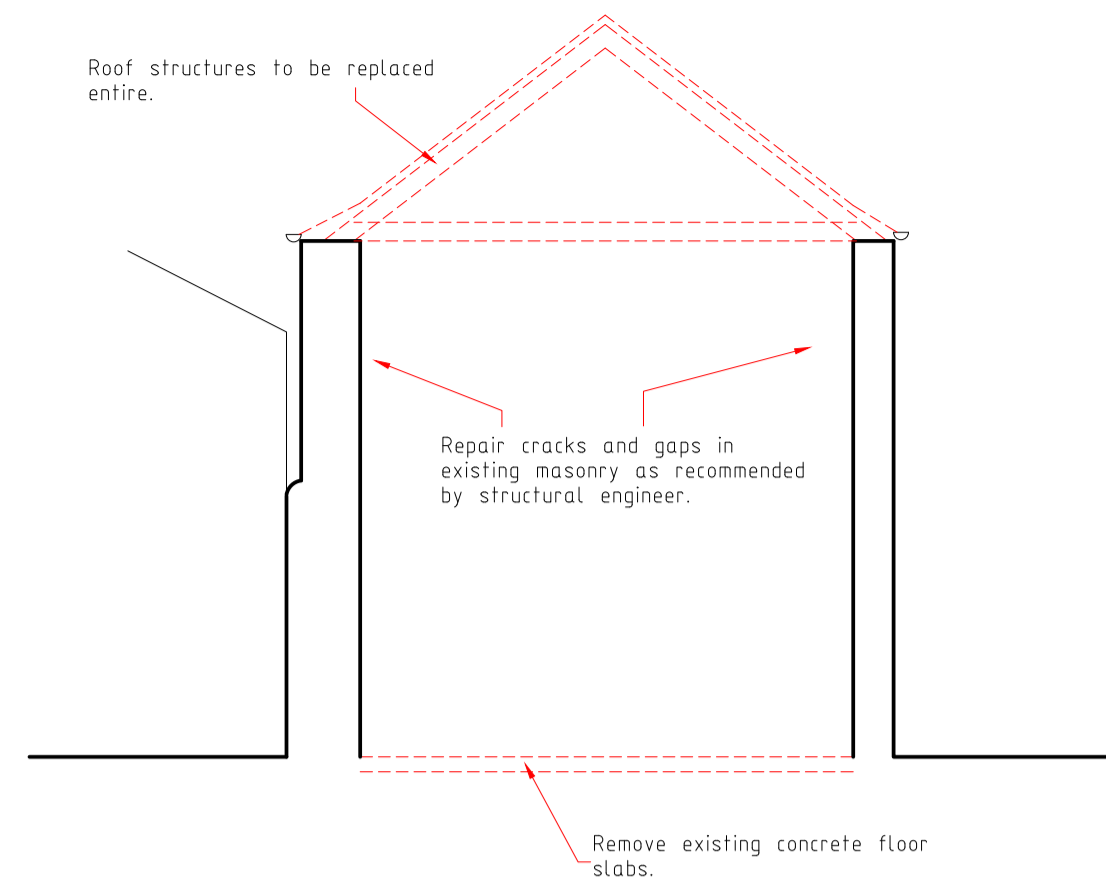


06 Cross section
1:50 @ A1

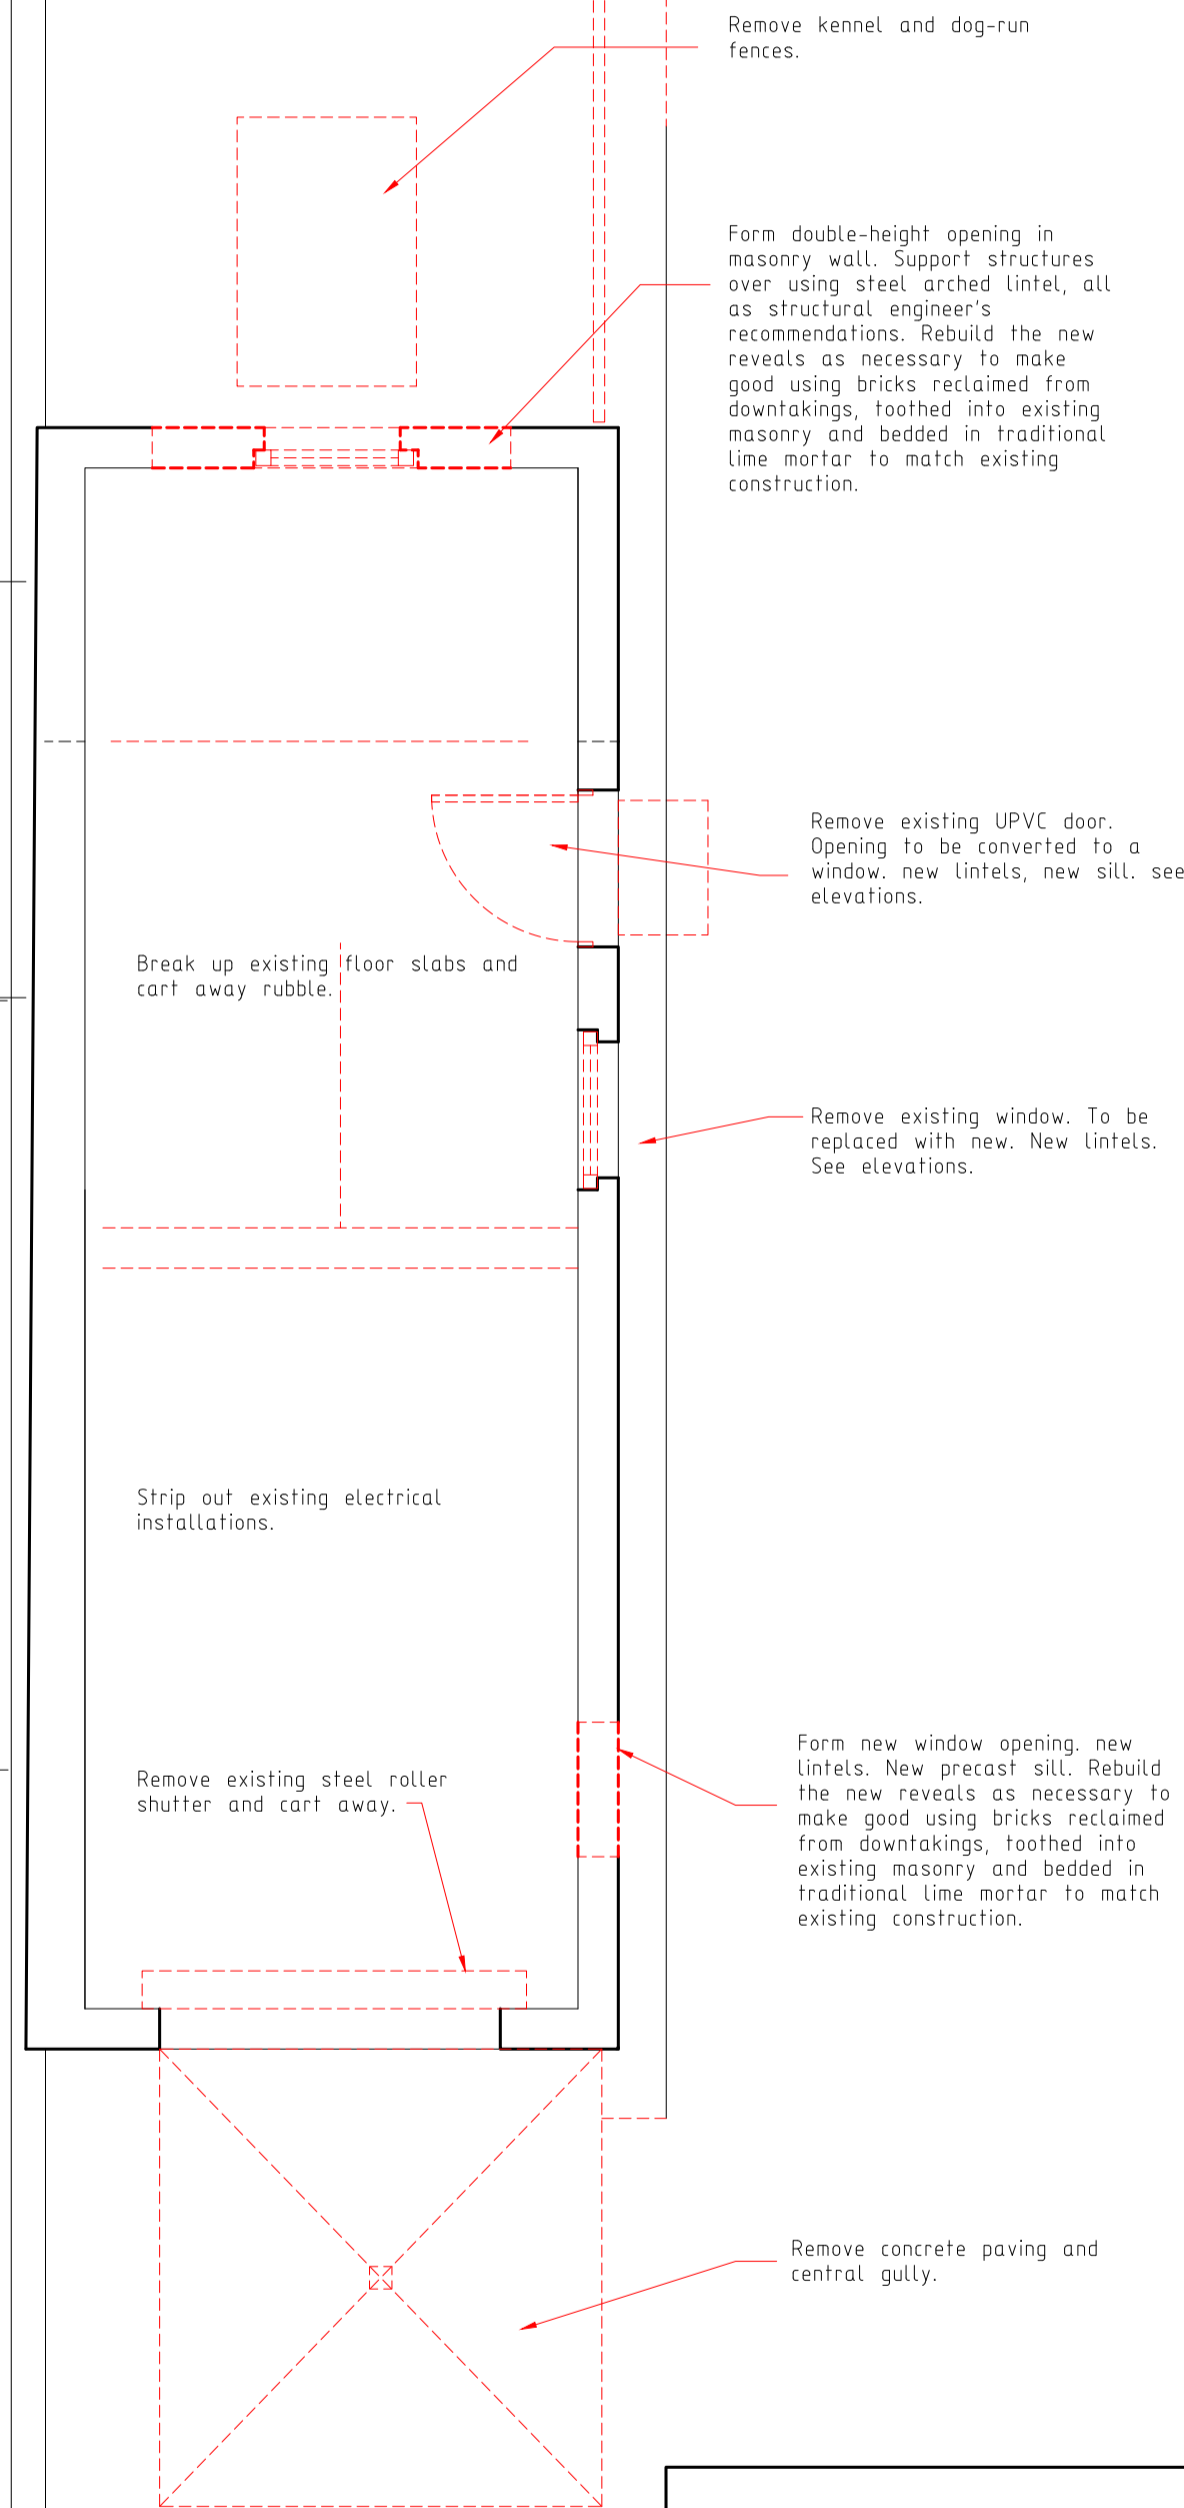



01 Ground Floor Plan
1:50 @ A1

03 North-facing elevation
1:50 @ A1

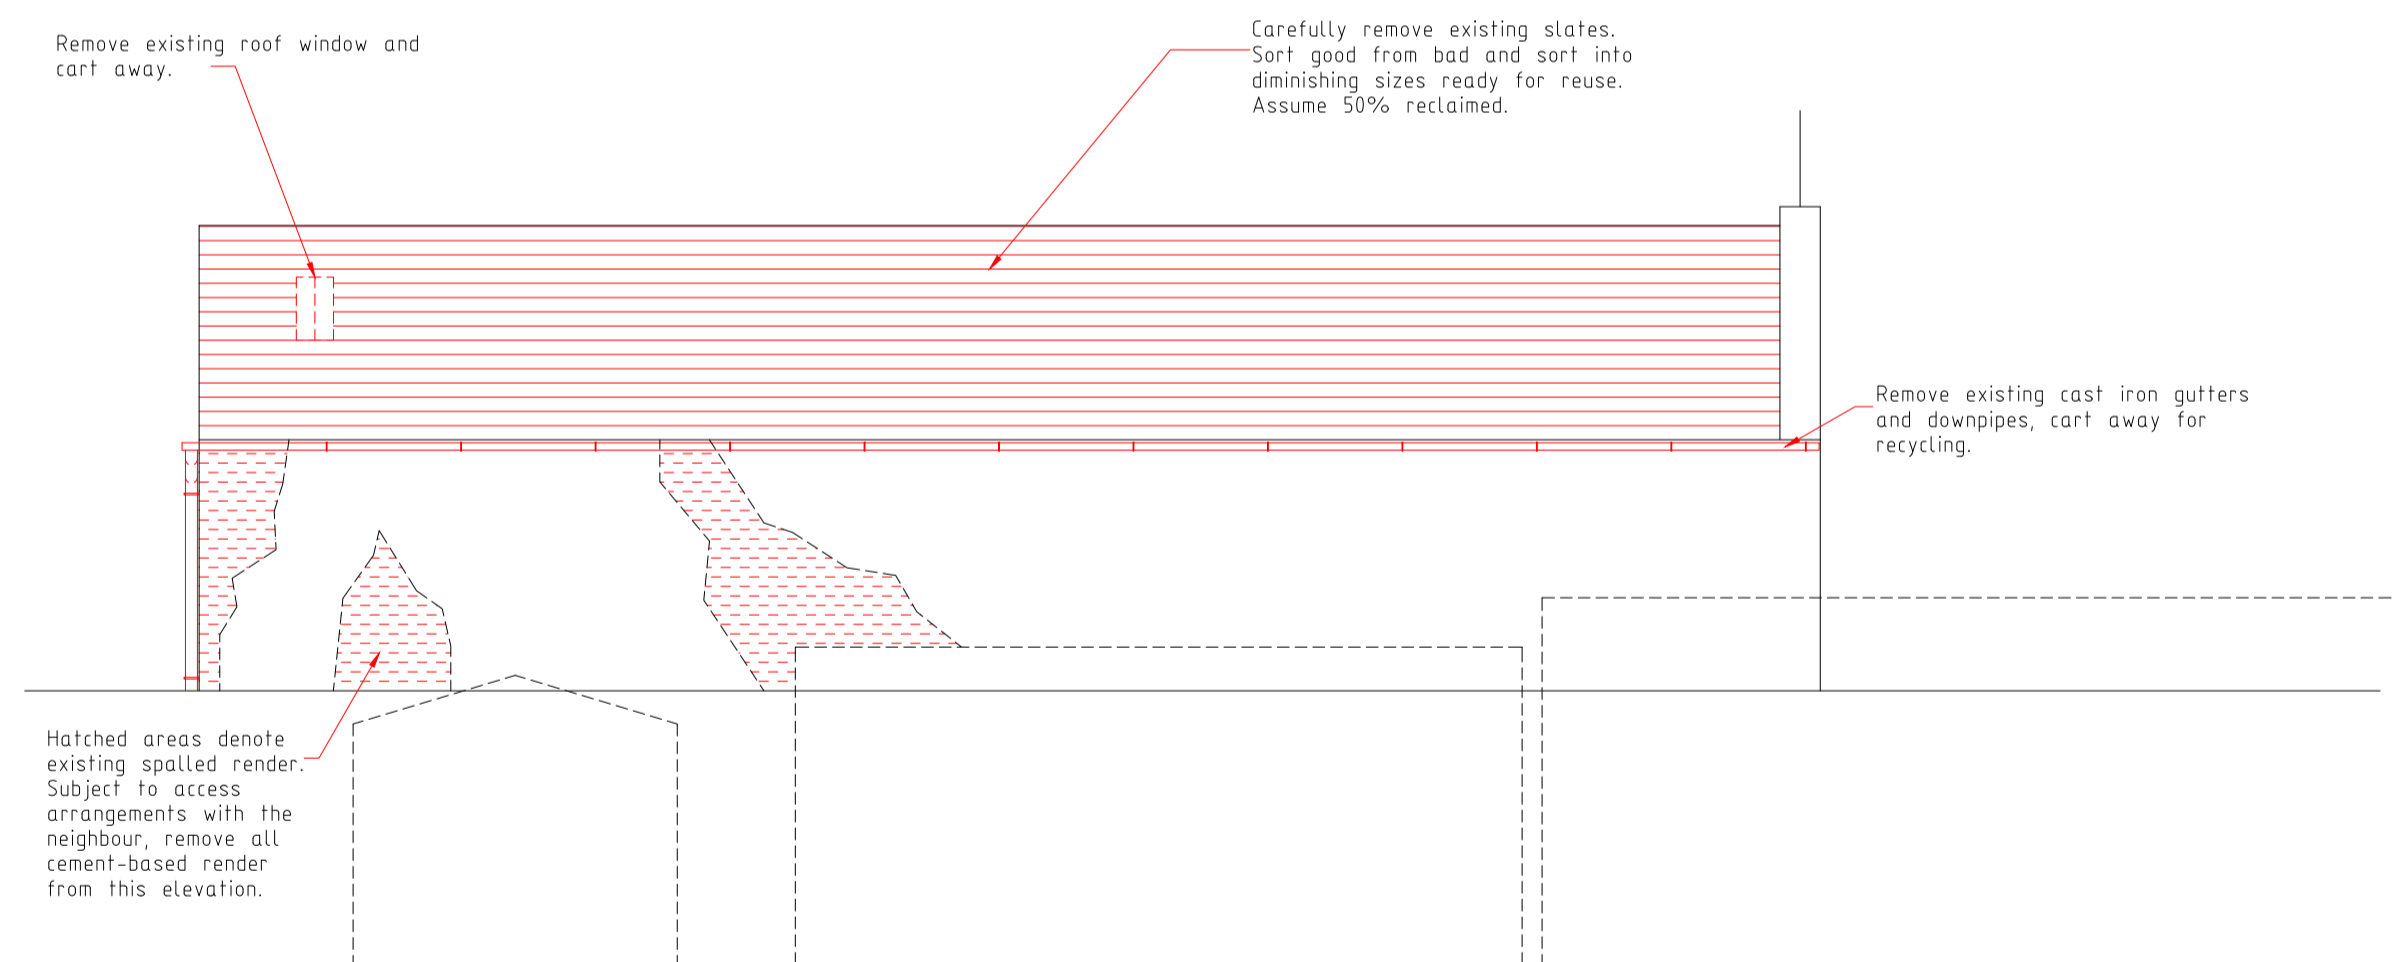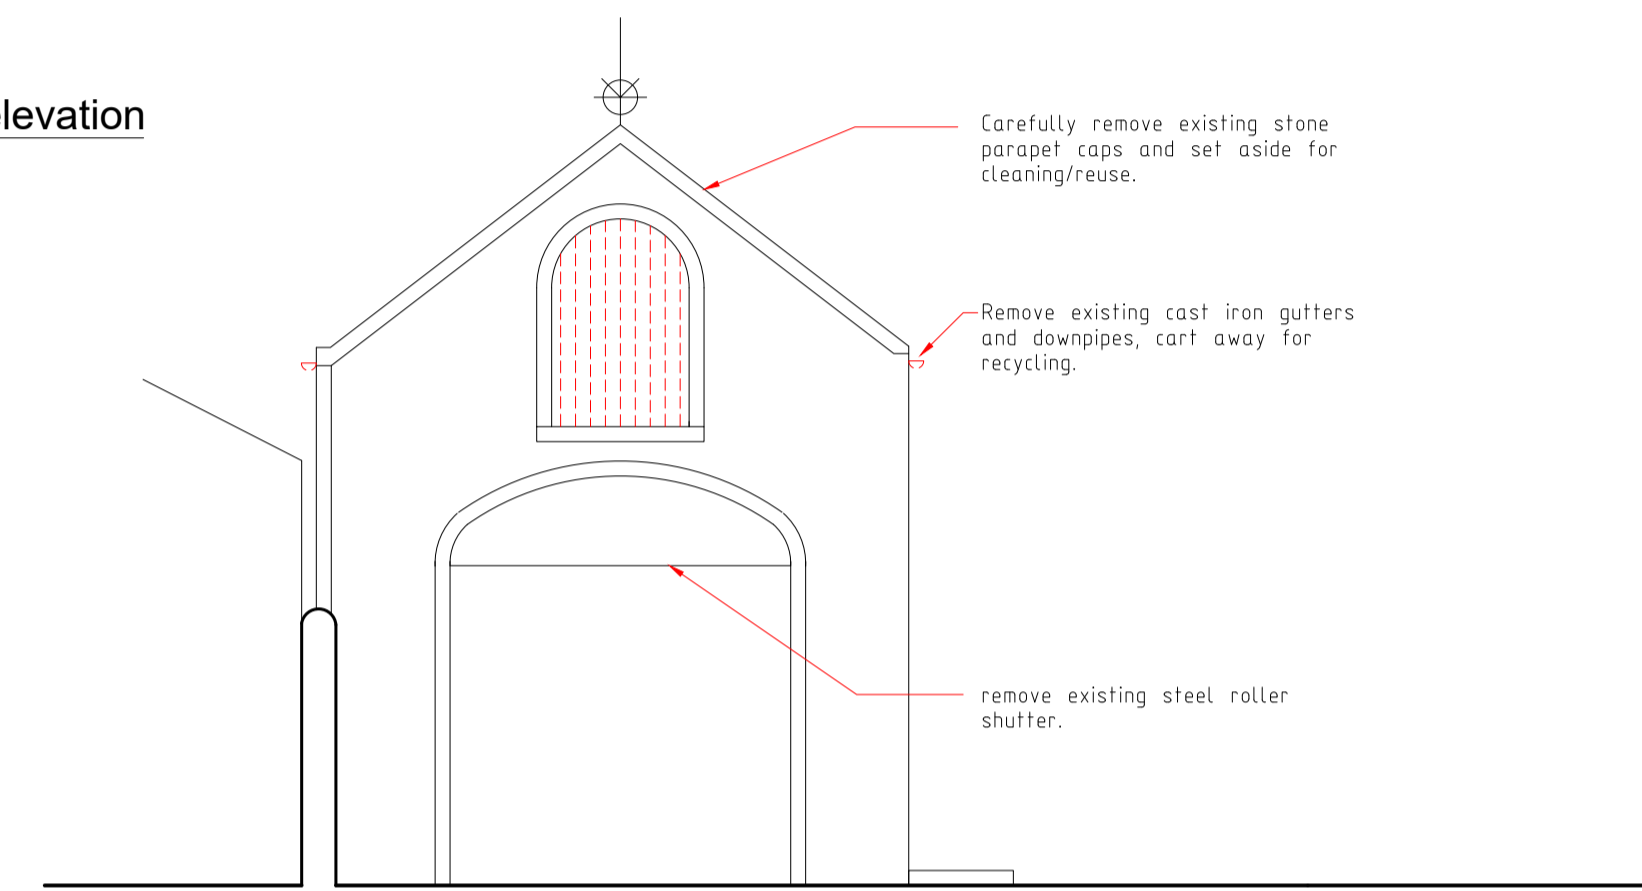

04 East-facing elevation
1:50 @ A1

05 South-facing elevation
1:50 @ A1

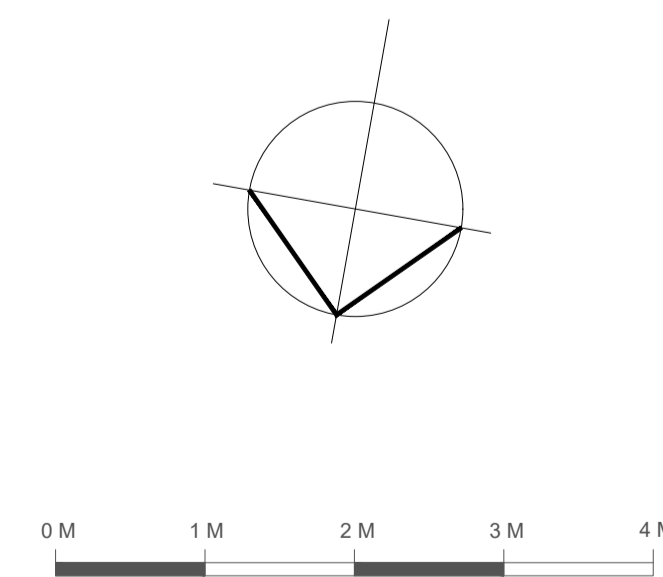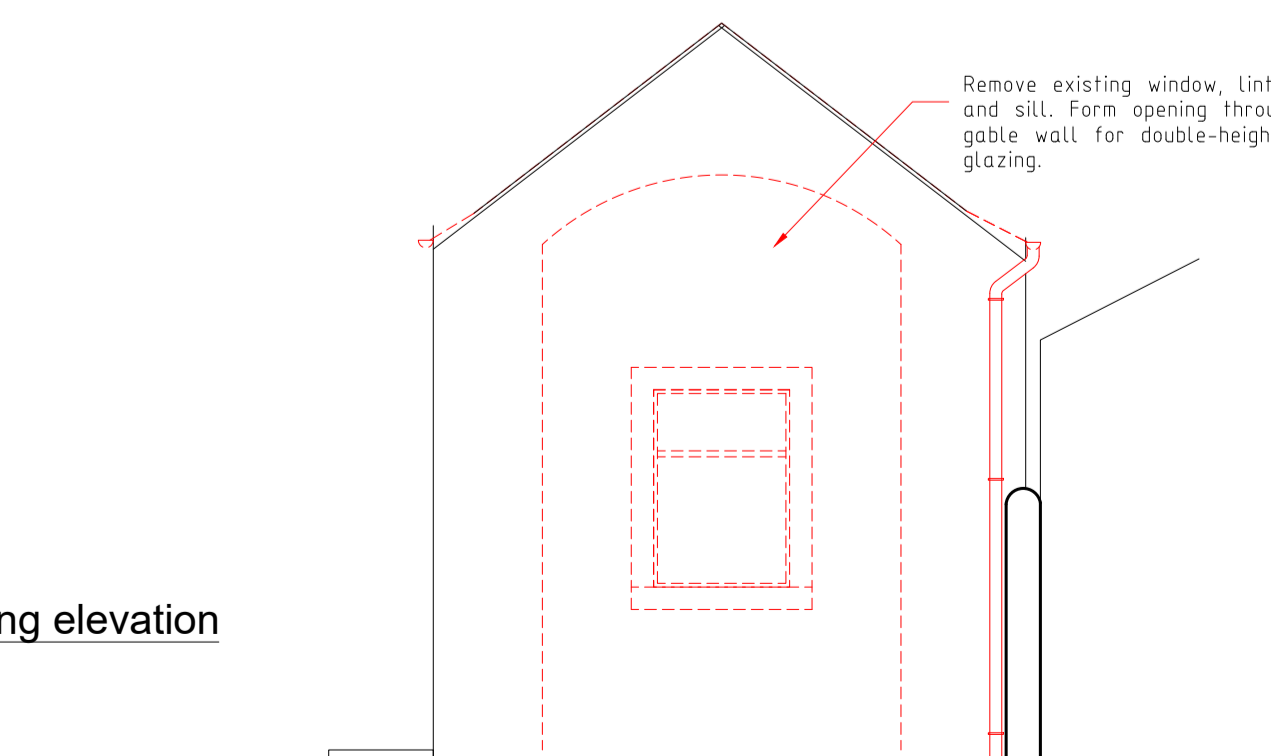

Rev A: 08-12-2020: Concrete paving to be removed

Revisions

Sheet A1	Drawing Category	PLANNING/LBC
----------	------------------	--------------


Project	The Coach House Westerpark Falkirk Road Linlithgow for Mr & Mrs Mckee
Drawing	Plans and elevations as existing

EKJN ARCHITECTS
Project Managers and Principal Designers


EKJN Architects
Bryerton House
129 High Street
Linlithgow EH49 7EJ
Web: www.ejkn.co.uk
Tel: 01506 847151
Fax: 01506 846209
E: mail@ejkn.co.uk

Scale	1:50@A1	Date	Oct 2020	By	JRN
Job no	15-021	Drawing no	10	Rev	A

06 Cross-section
1:50 @ A1


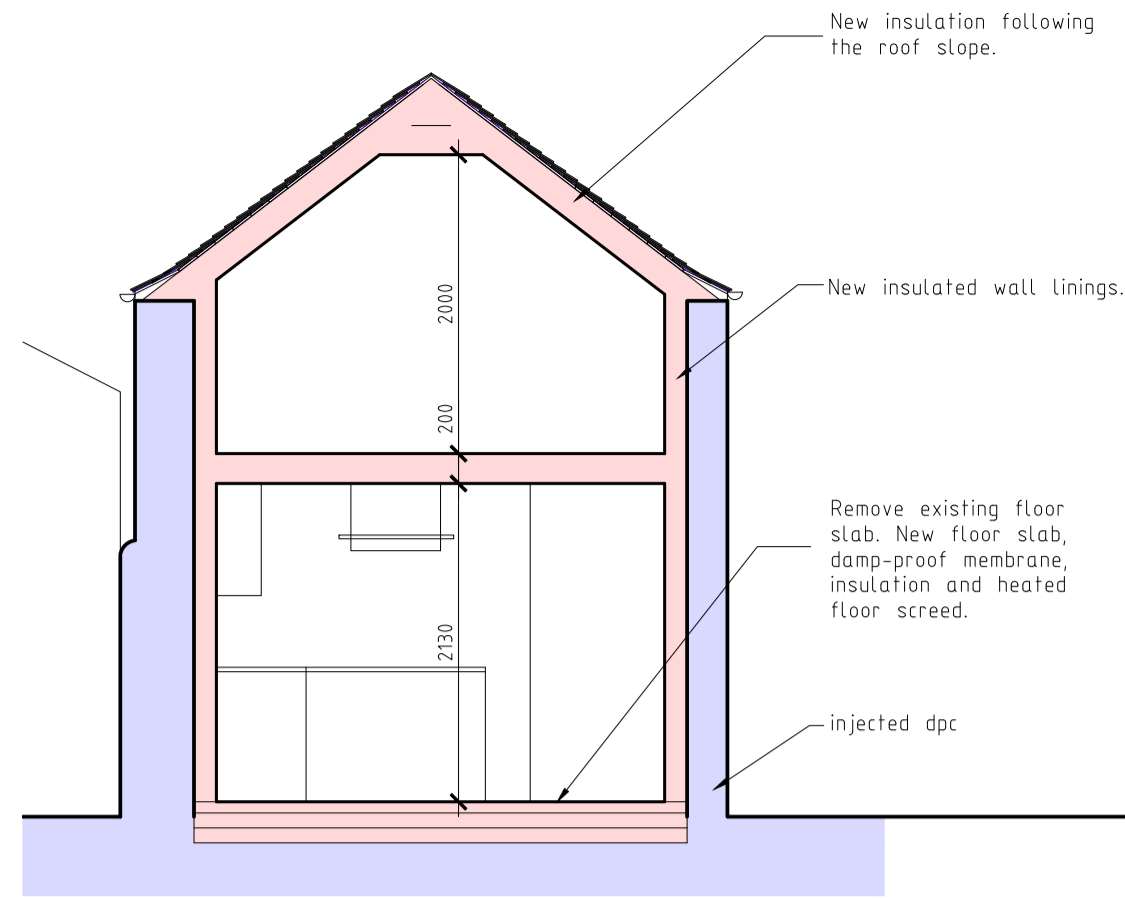


02 West-facing elevation
1:50 @ A1

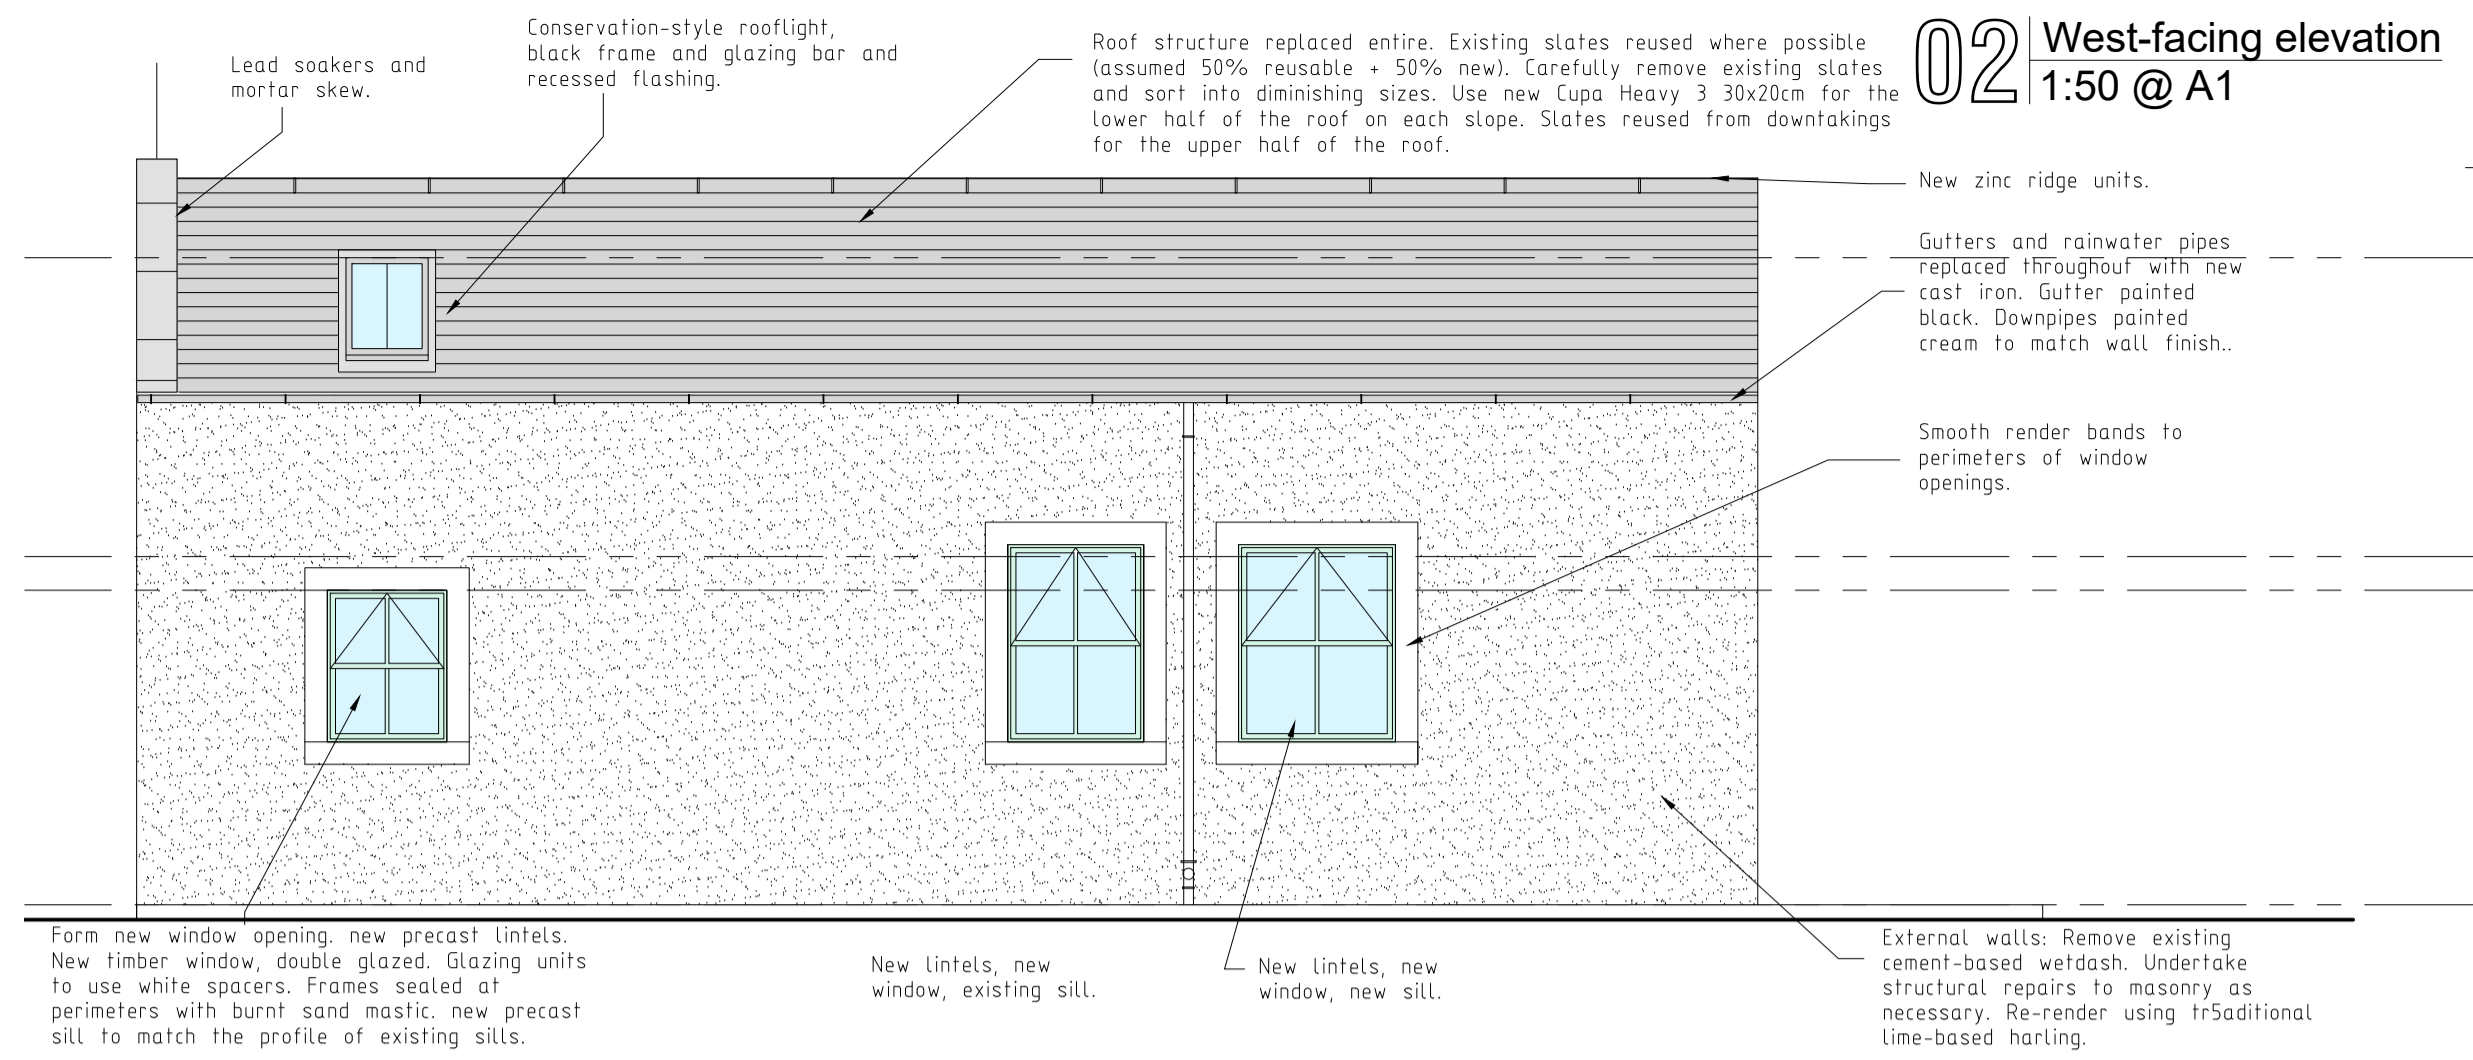


Do not scale this drawing. Use figured dimensions only. All dimensions given are in millimetres unless otherwise stated. All levels are in metres. All dimensions, levels shown on this drawing are to be verified by the contractor prior to the commencement of work. This drawing is to be read in conjunction with all relevant architectural, structural, services drawings and specifications. The copyright of this drawing and all relevant information appearing on this drawing is reserved by EKJN Architects. Use or disclosure to any third party other than the client is prohibited unless expressly authorised by EKJN Architects. Variations and modifications to work shown on this drawing shall not be carried out without prior permission of EKJN Architects, who accept no liability for alterations made to this drawing by any other party.


Notes

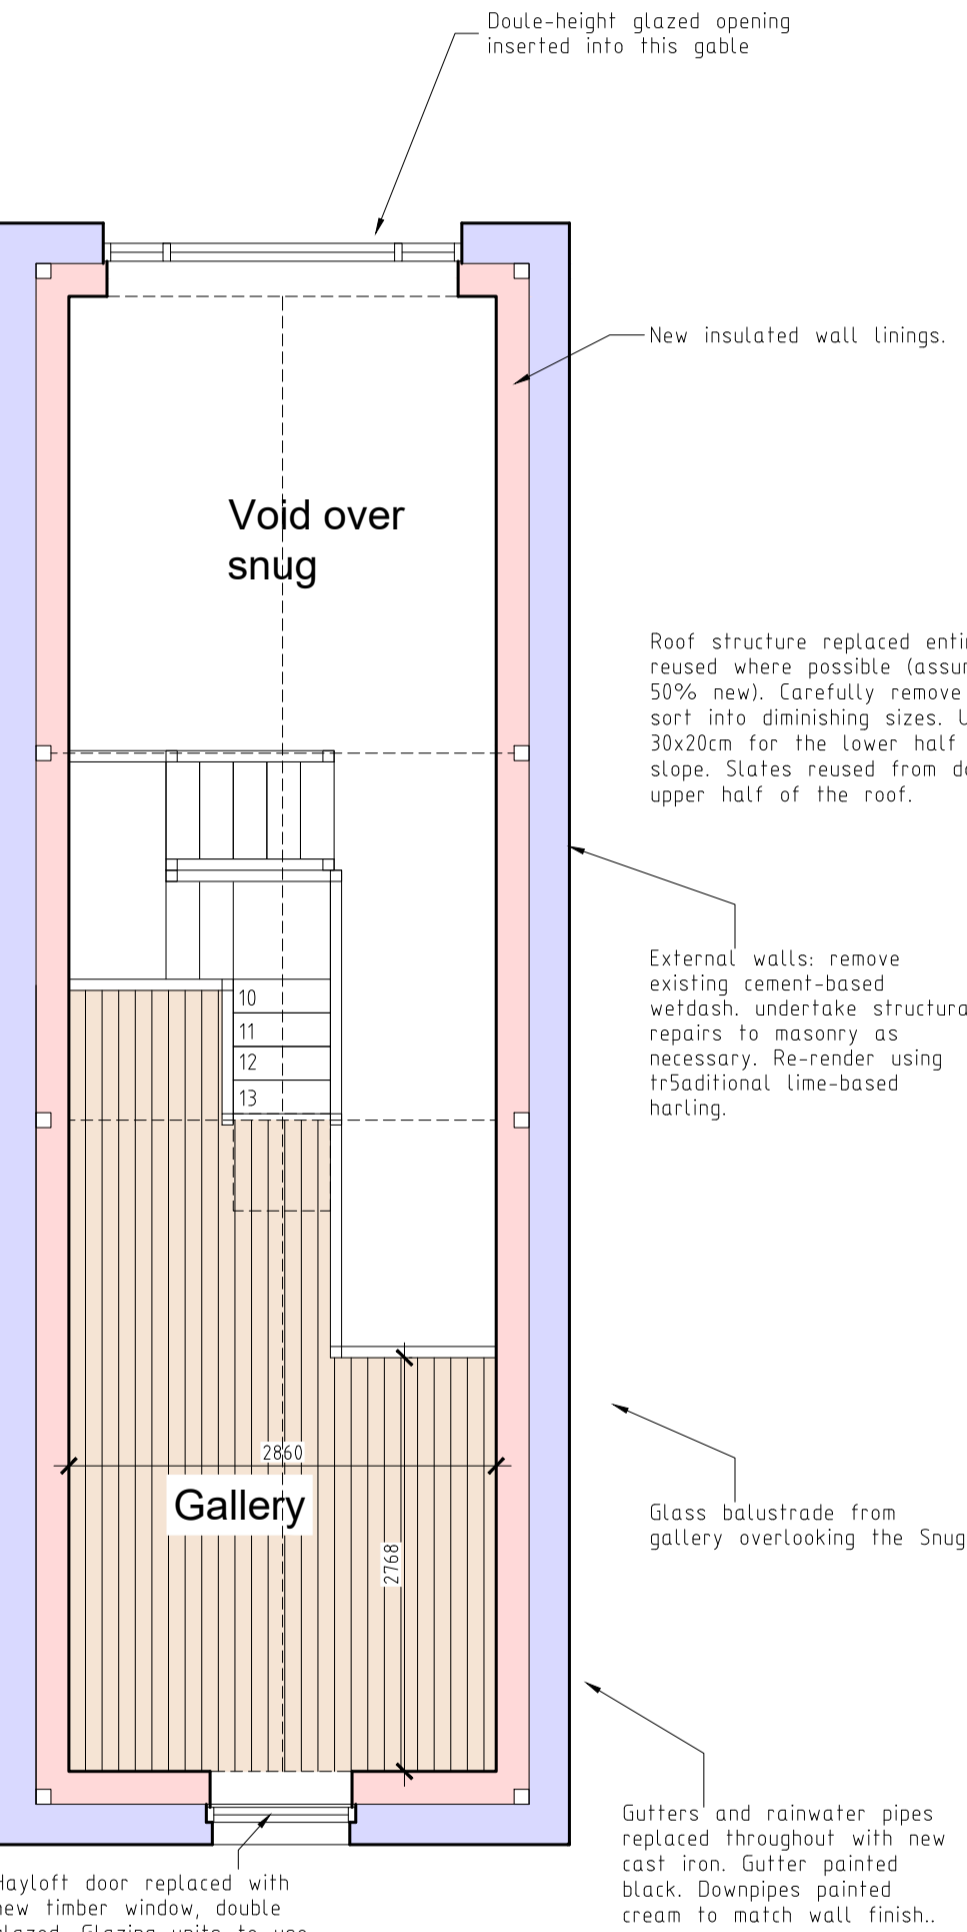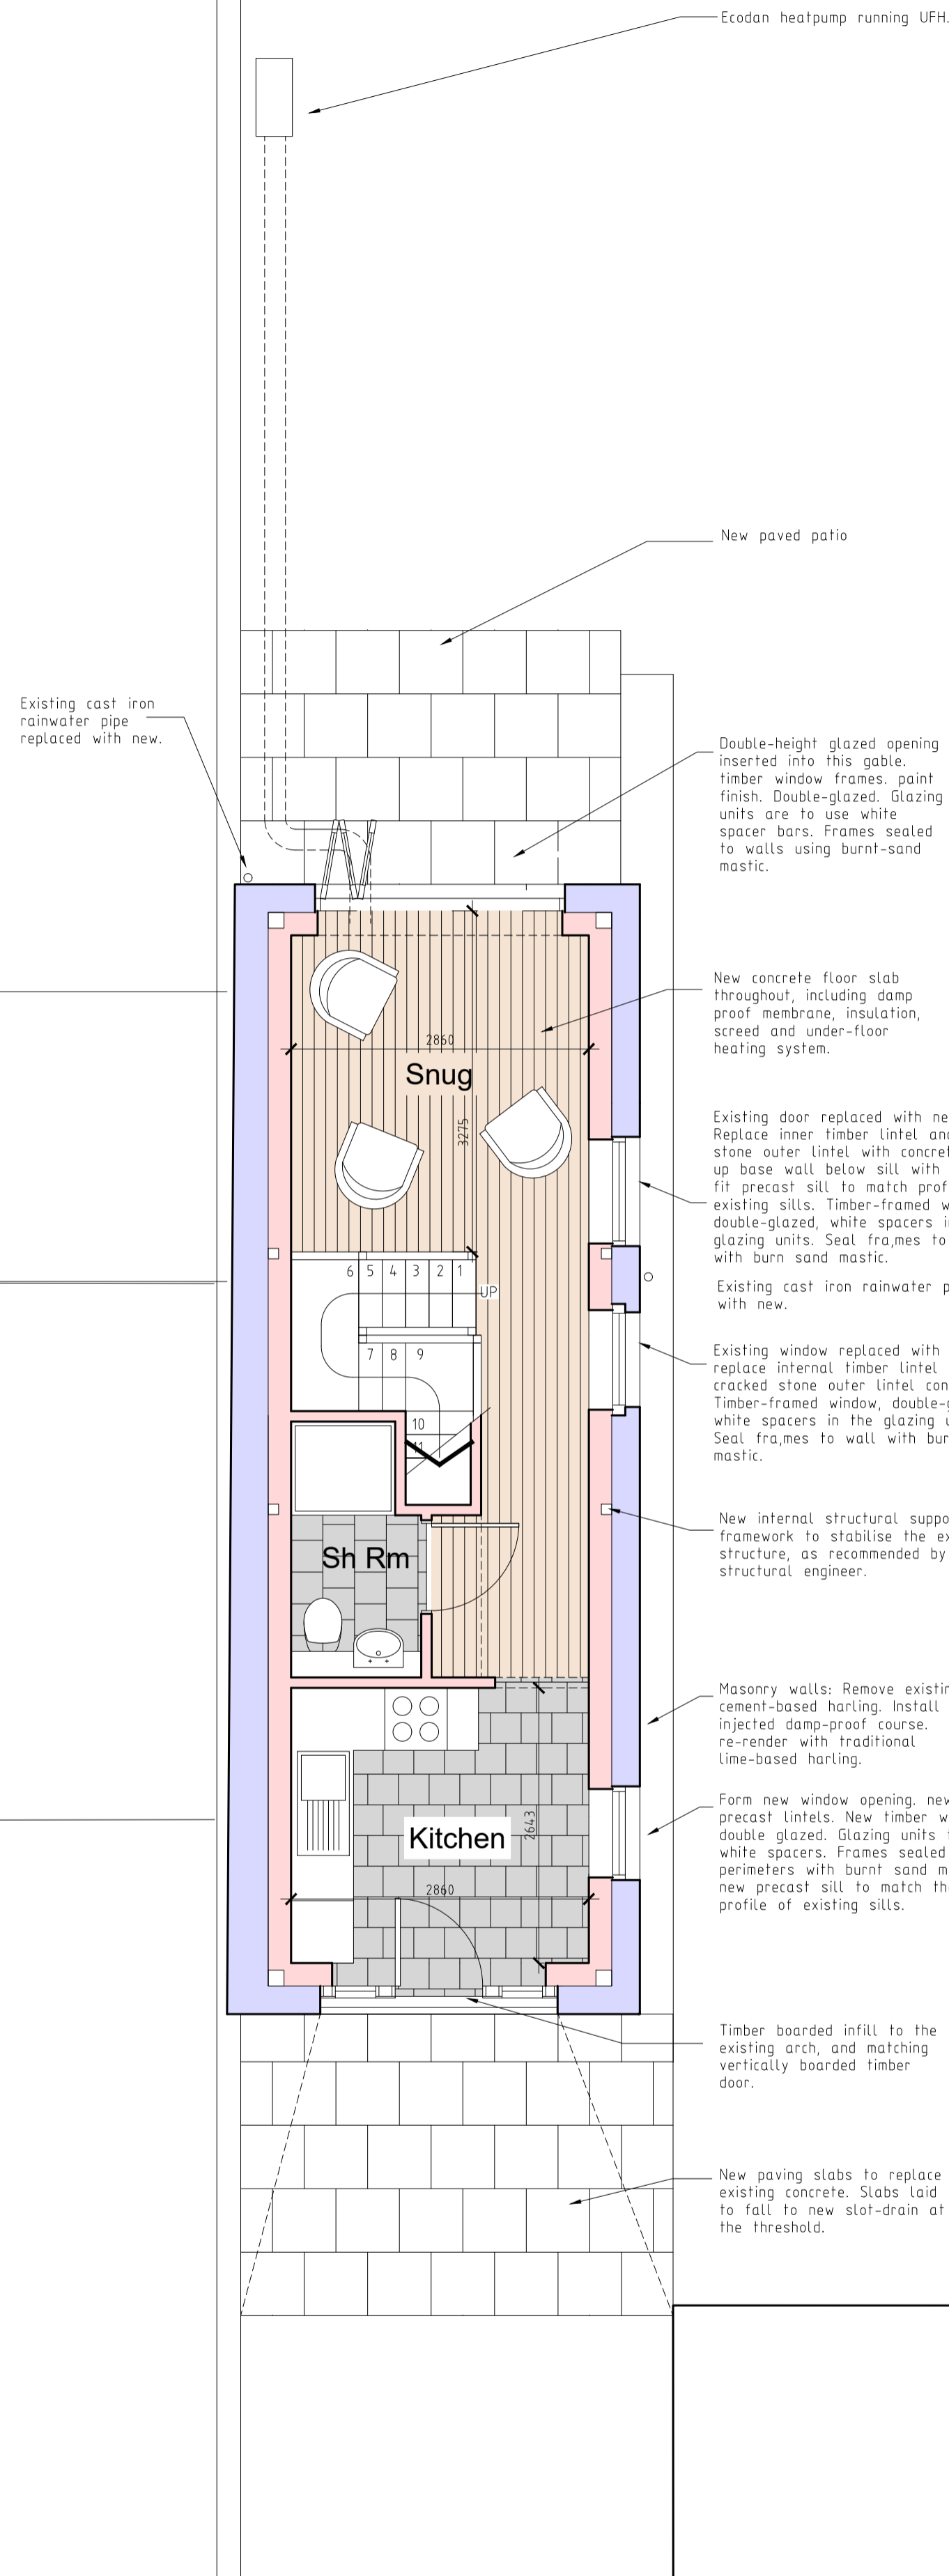

03 North-facing elevation
1:50 @ A1

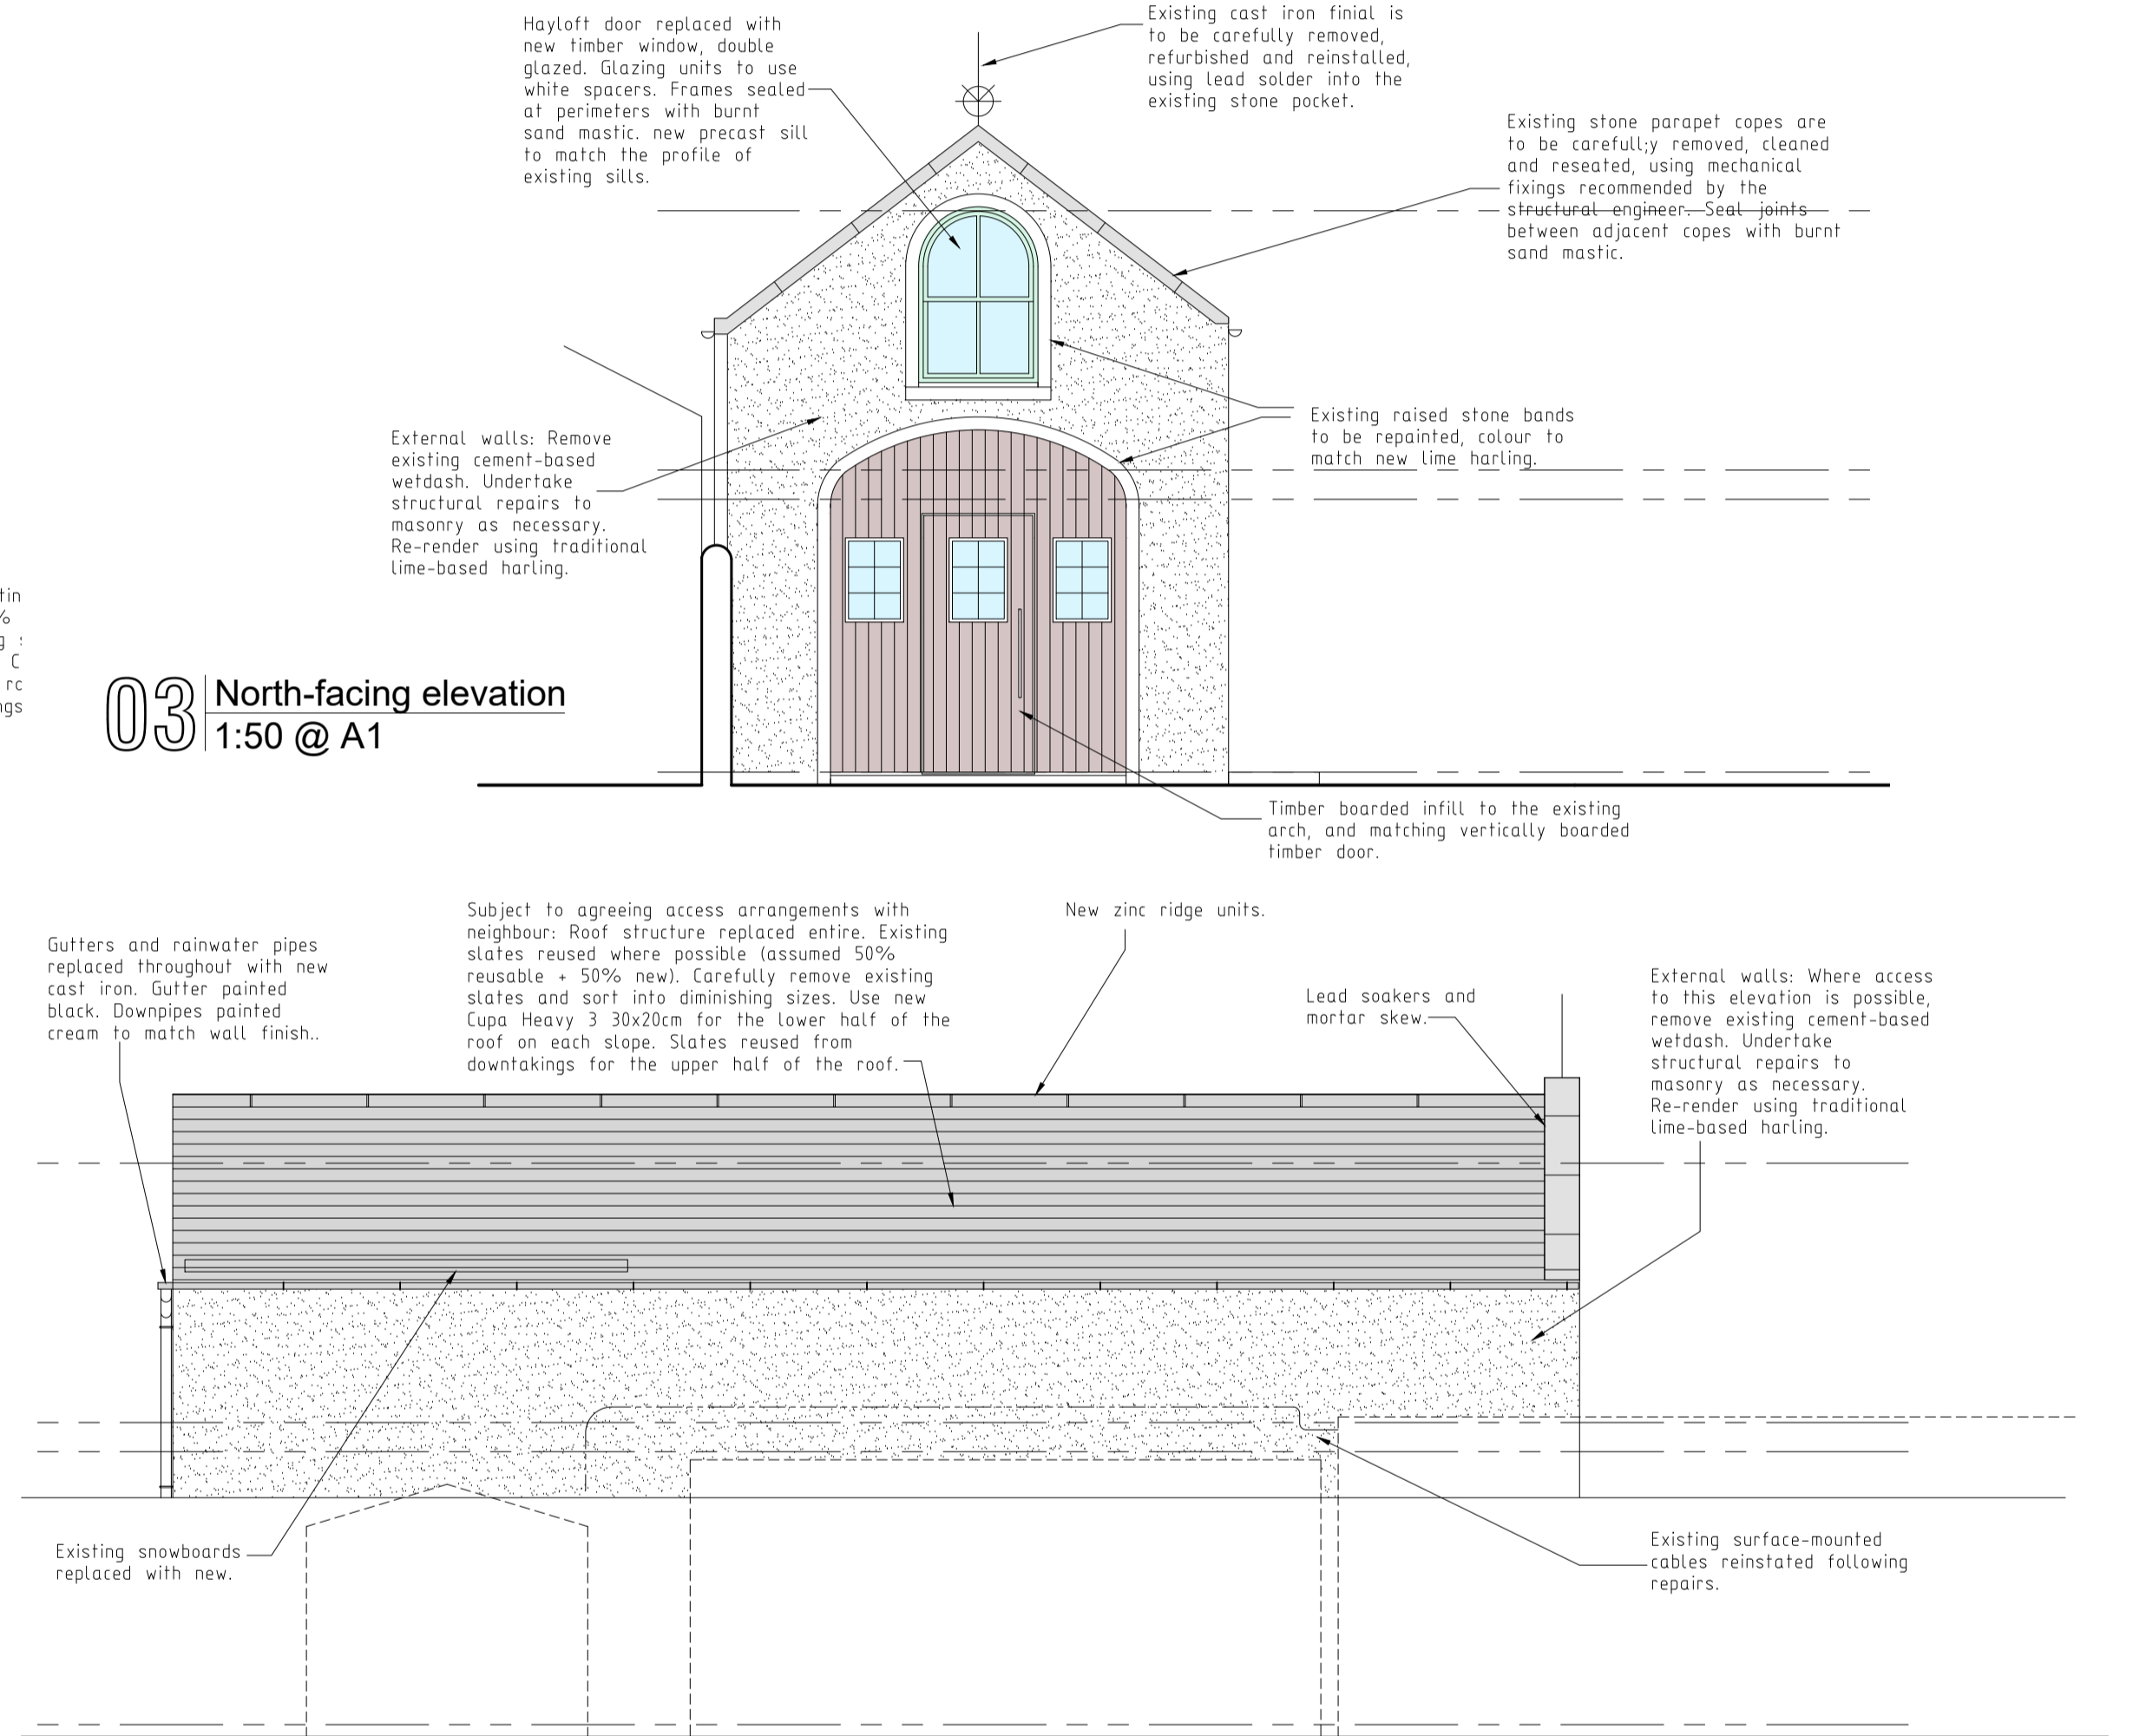

04 East-facing elevation
1:50 @ A1

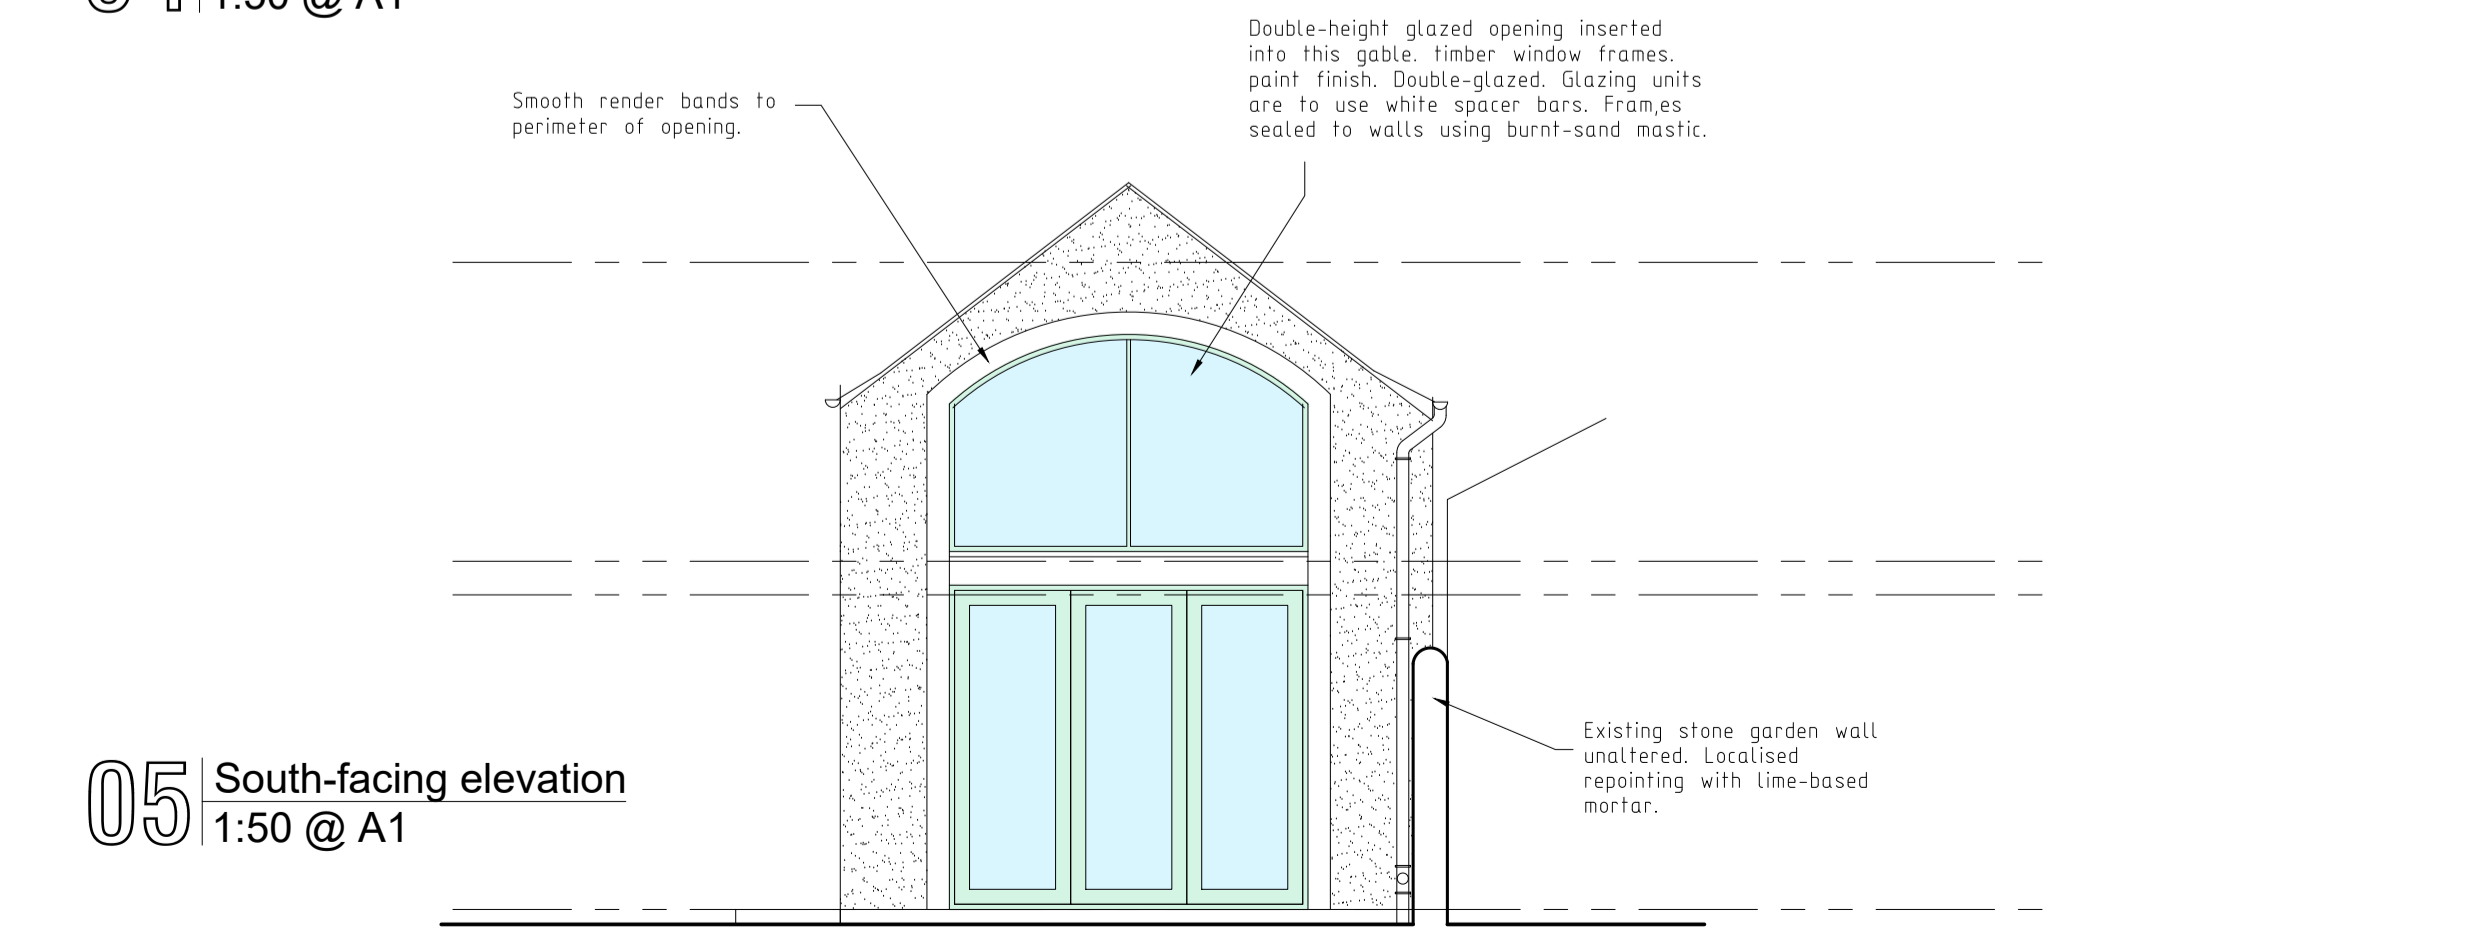

01 Ground Floor Plan
1:50 @ A1

07 Mezzanine Floor Plan
1:50 @ A1

05 South-facing elevation
1:50 @ A1



Rev B: 08-12-2020: Snowboards added. Paving slabs added at front.
 Rev A: 21-10-2020: Rooflight added. Bi-fold doors added.
Revisions

Sheet A1	Drawing Category	PLANNING/LBC
----------	------------------	--------------

Project
 The Coach House
 Westerpark
 Falkirk Road
 Linlithgow
 for Mr & Mrs Mckee
Drawing
 Plans and elevations as proposed

EKJN ARCHITECTS
 Project Managers and Principal Designers
 EKJN Architects
 Bryerton House
 129 High Street
 Linlithgow EH49 7EJ
 Web www.ejkn.co.uk
 Tel 01506 847151
 Fax 01506 846209
 E mail@ejkn.co.uk

Scale	1:50@A1	Date	Oct 2020	By	JRN
Job no	15-021	Drawing no	11	Rev	B