



**02 West-facing elevation**  
1:50 @ A1

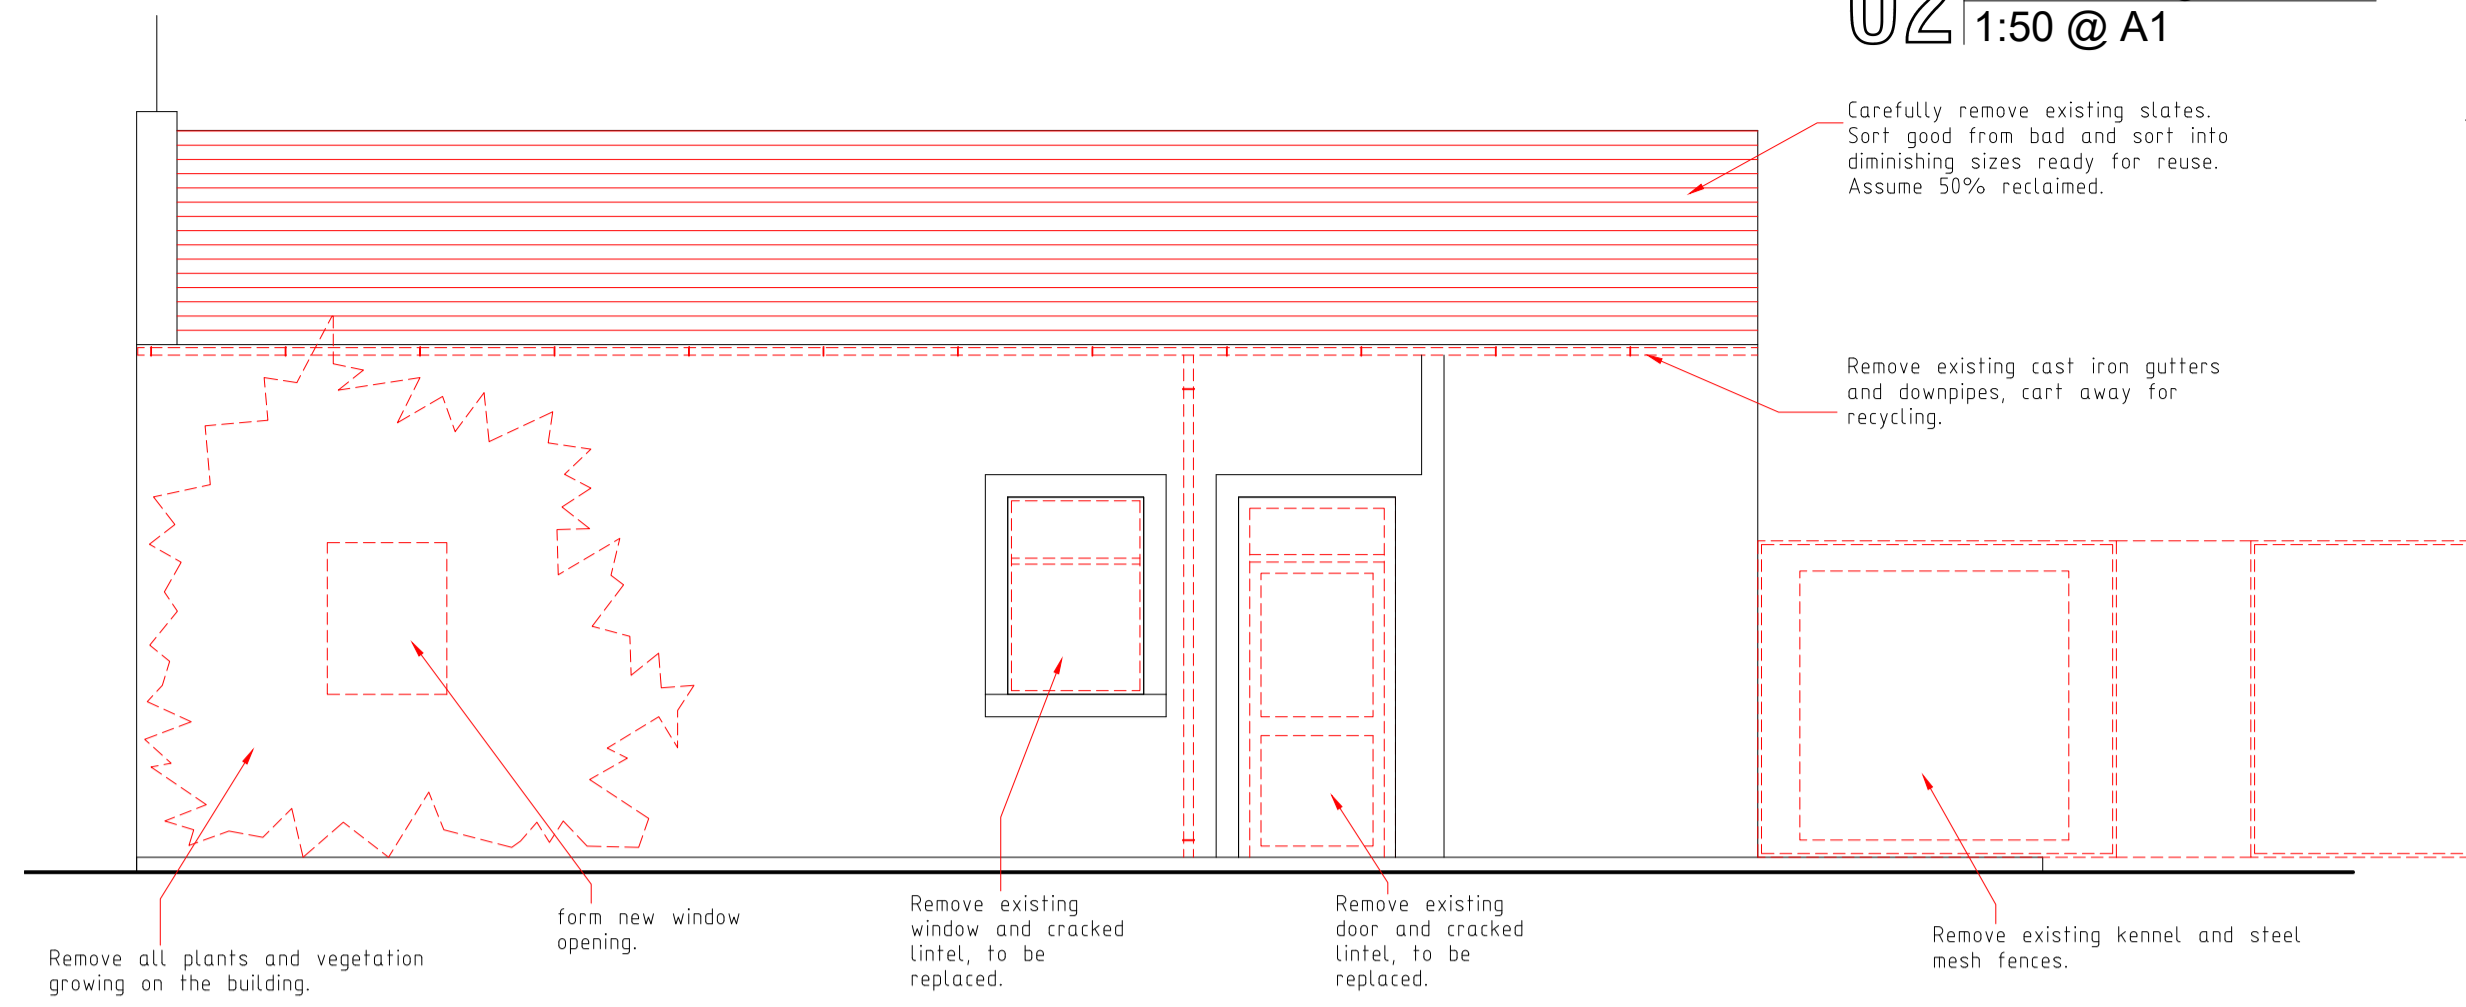


Do not scale this drawing. Use figured dimensions only. All dimensions given are in millimetres unless otherwise stated. All levels are in metres. All dimensions, levels shown on this drawing are to be verified by the contractor prior to the commencement of work. This drawing is to be read in conjunction with all relevant architectural, structural, services drawings and specifications. The copyright of this drawing and all relevant information appearing on this drawing is reserved by EKJN Architects. Use or disclosure to any third party other wholly or in part is prohibited unless expressly authorised by EKJN Architects. Variations and modifications to work shown on this drawing shall not be carried out without prior permission of EKJN Architects, who accept no liability for alterations made to this drawing by any other party.

**Notes**


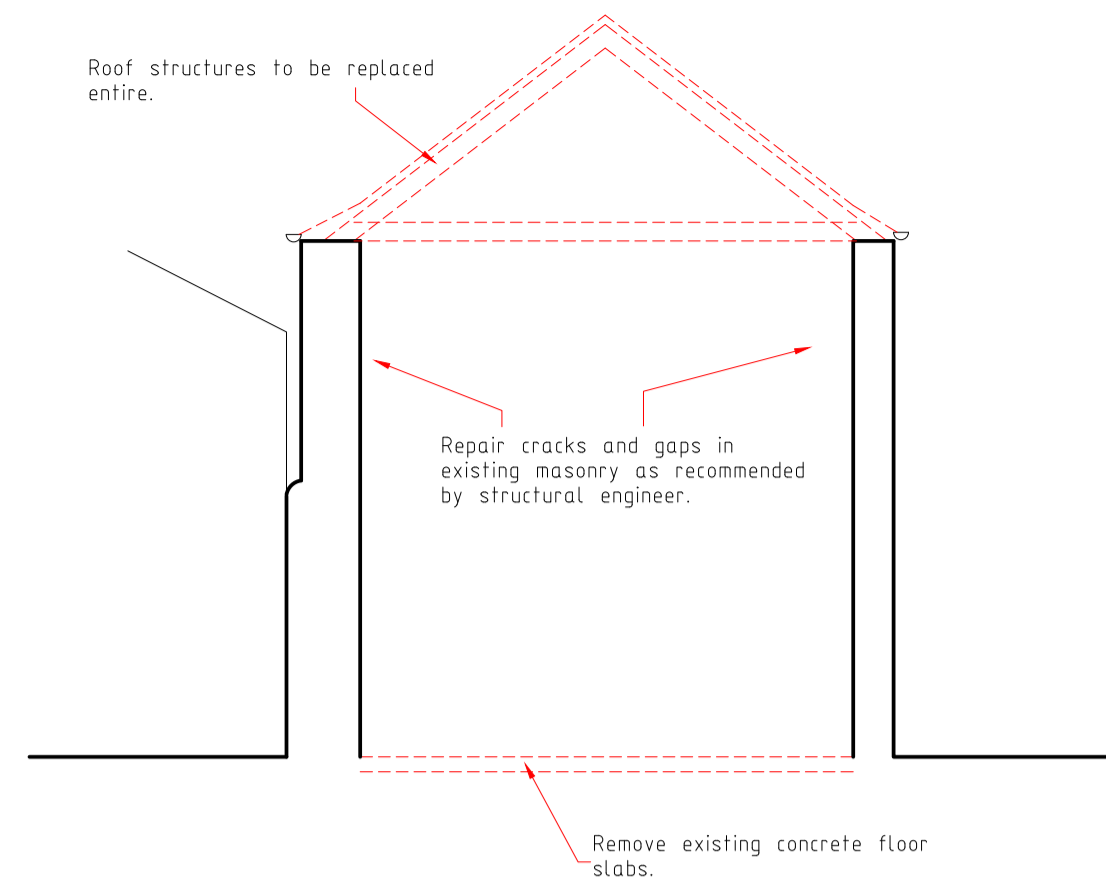


**06 Cross section**  
1:50 @ A1

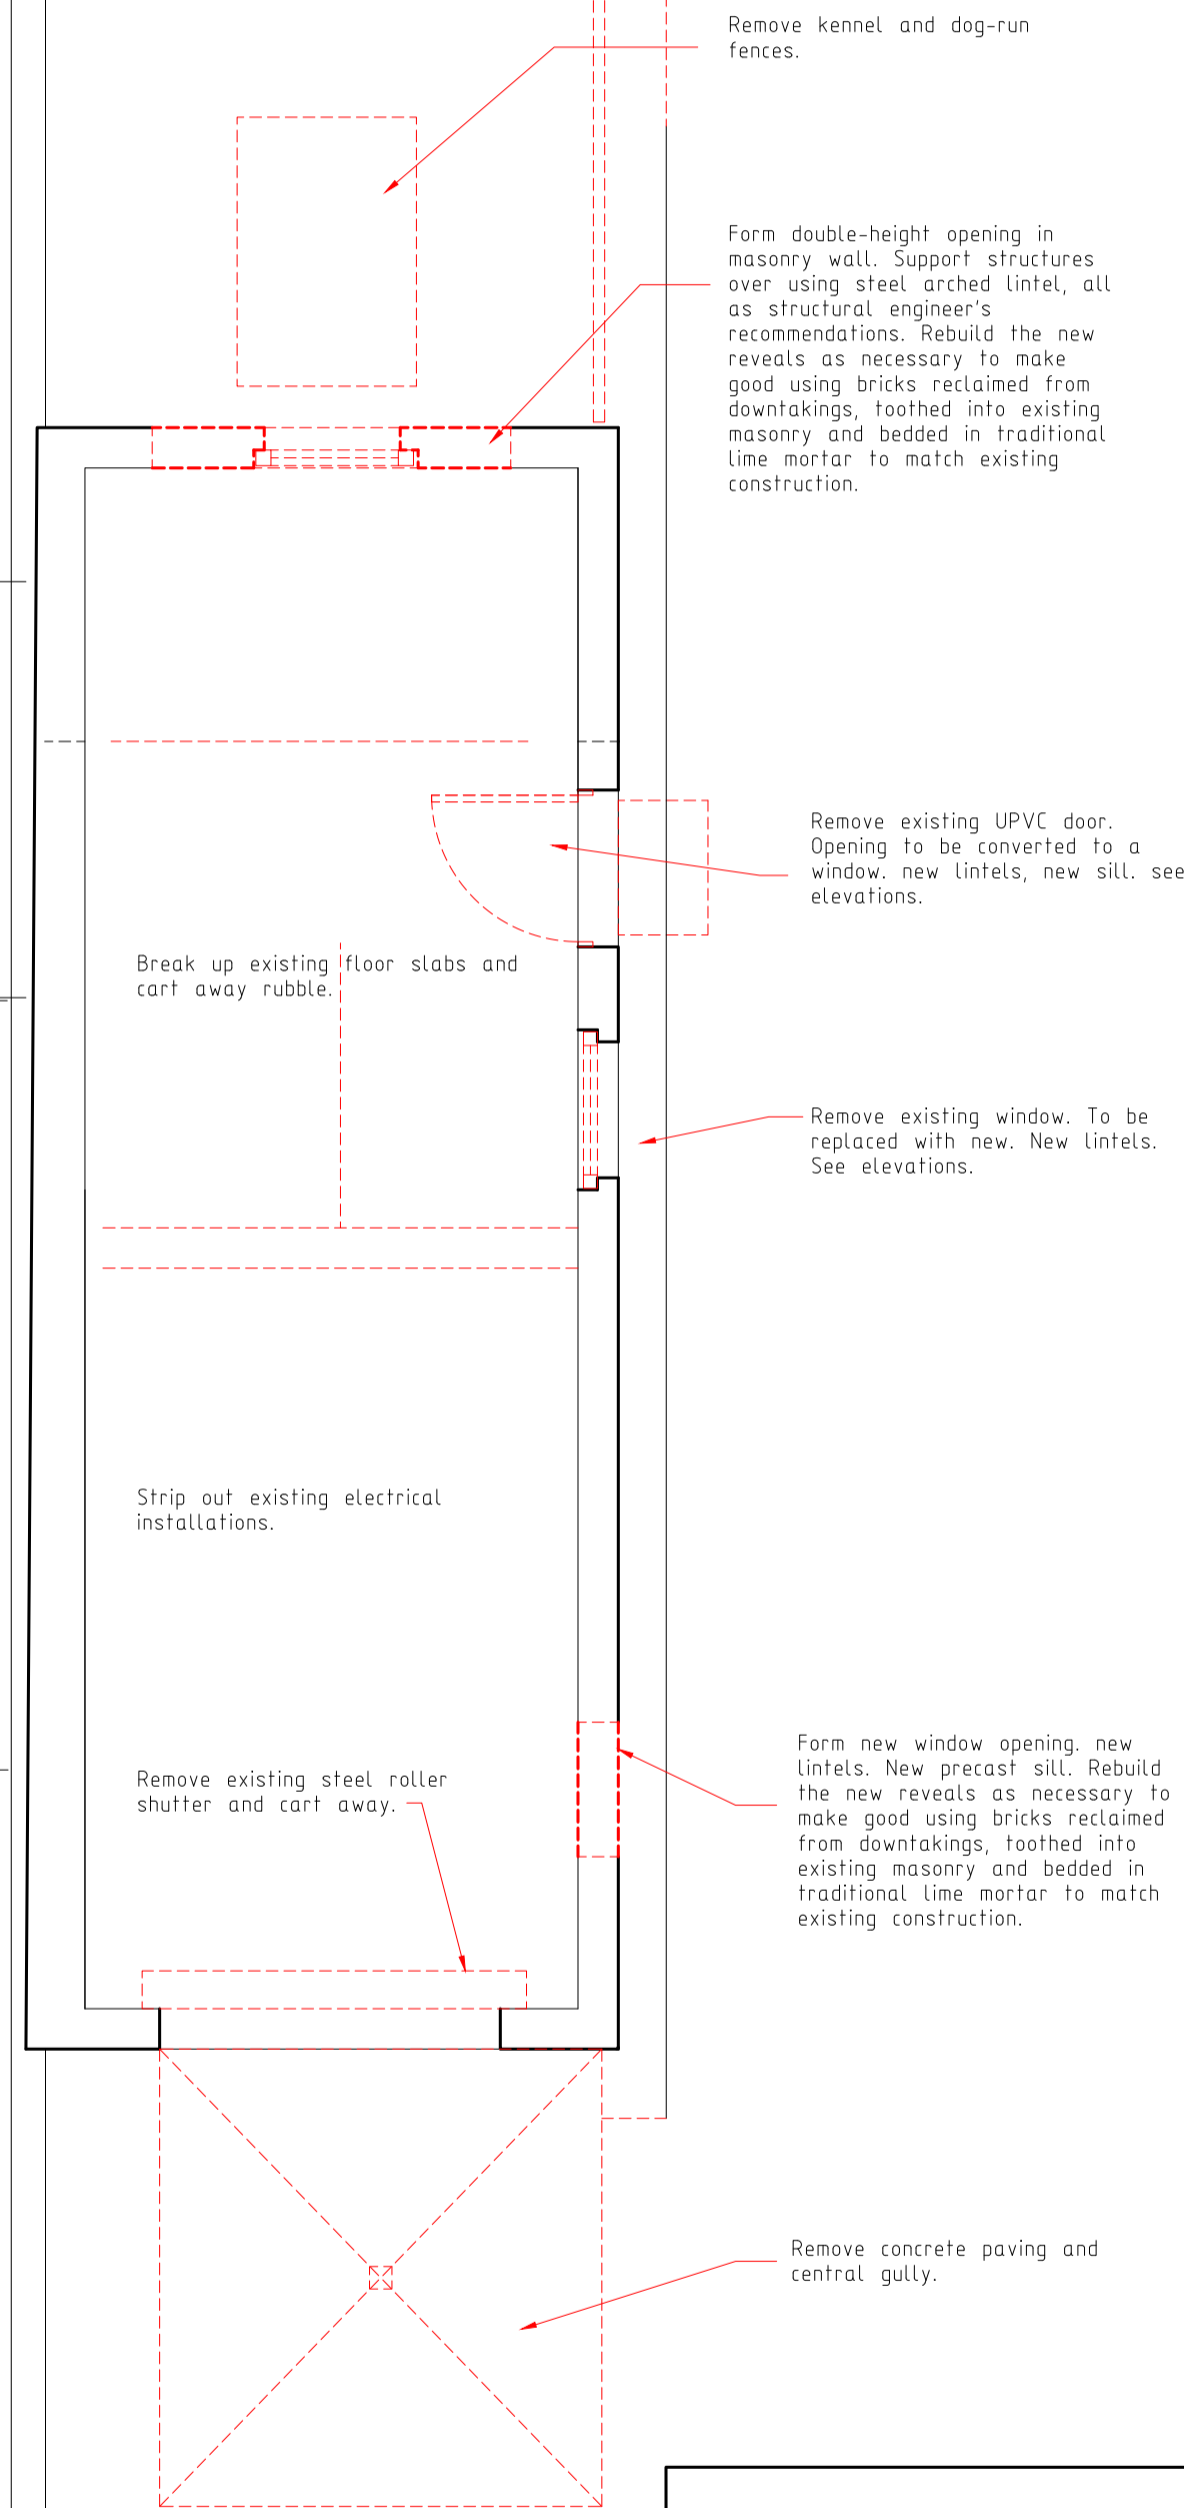



**01 Ground Floor Plan**  
1:50 @ A1

**03 North-facing elevation**  
1:50 @ A1

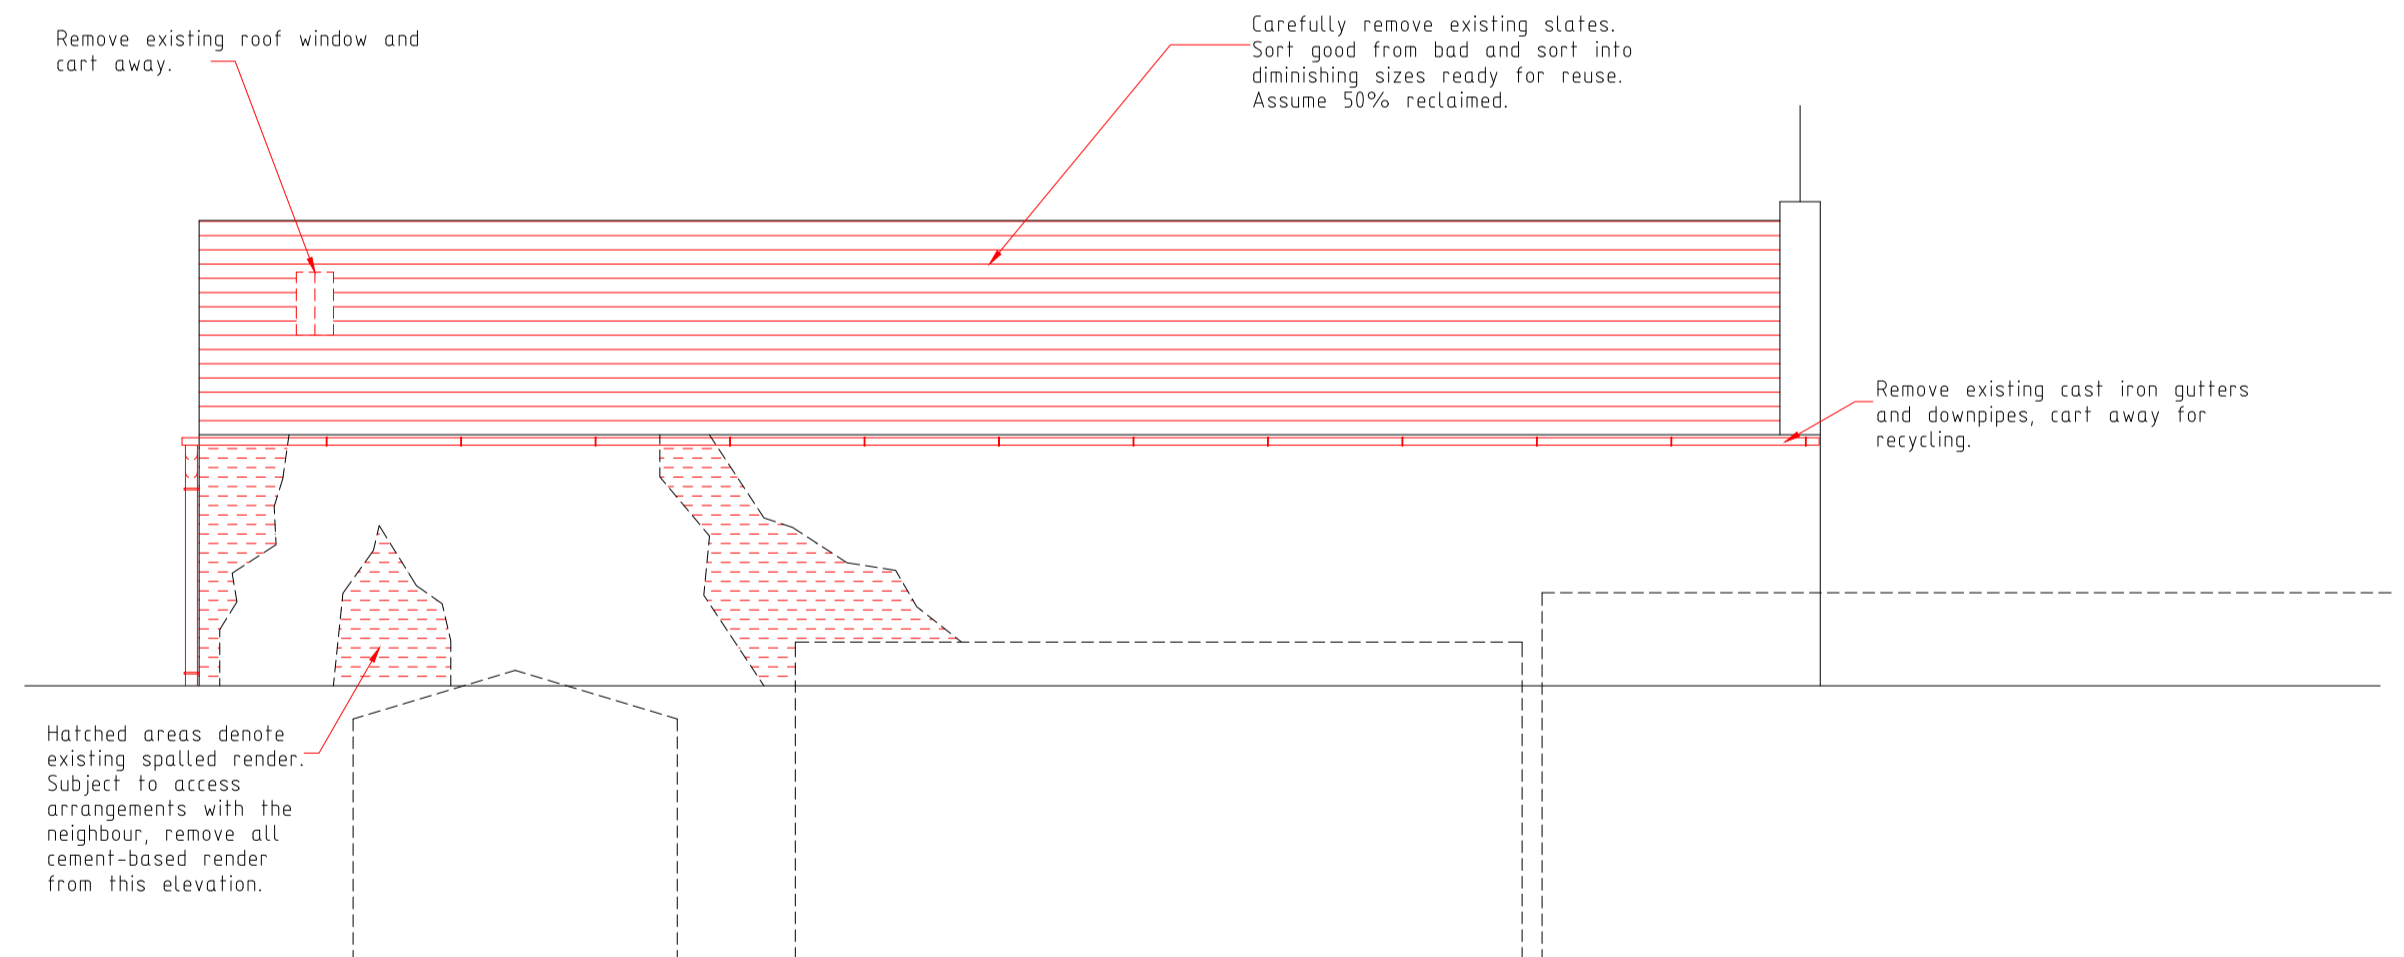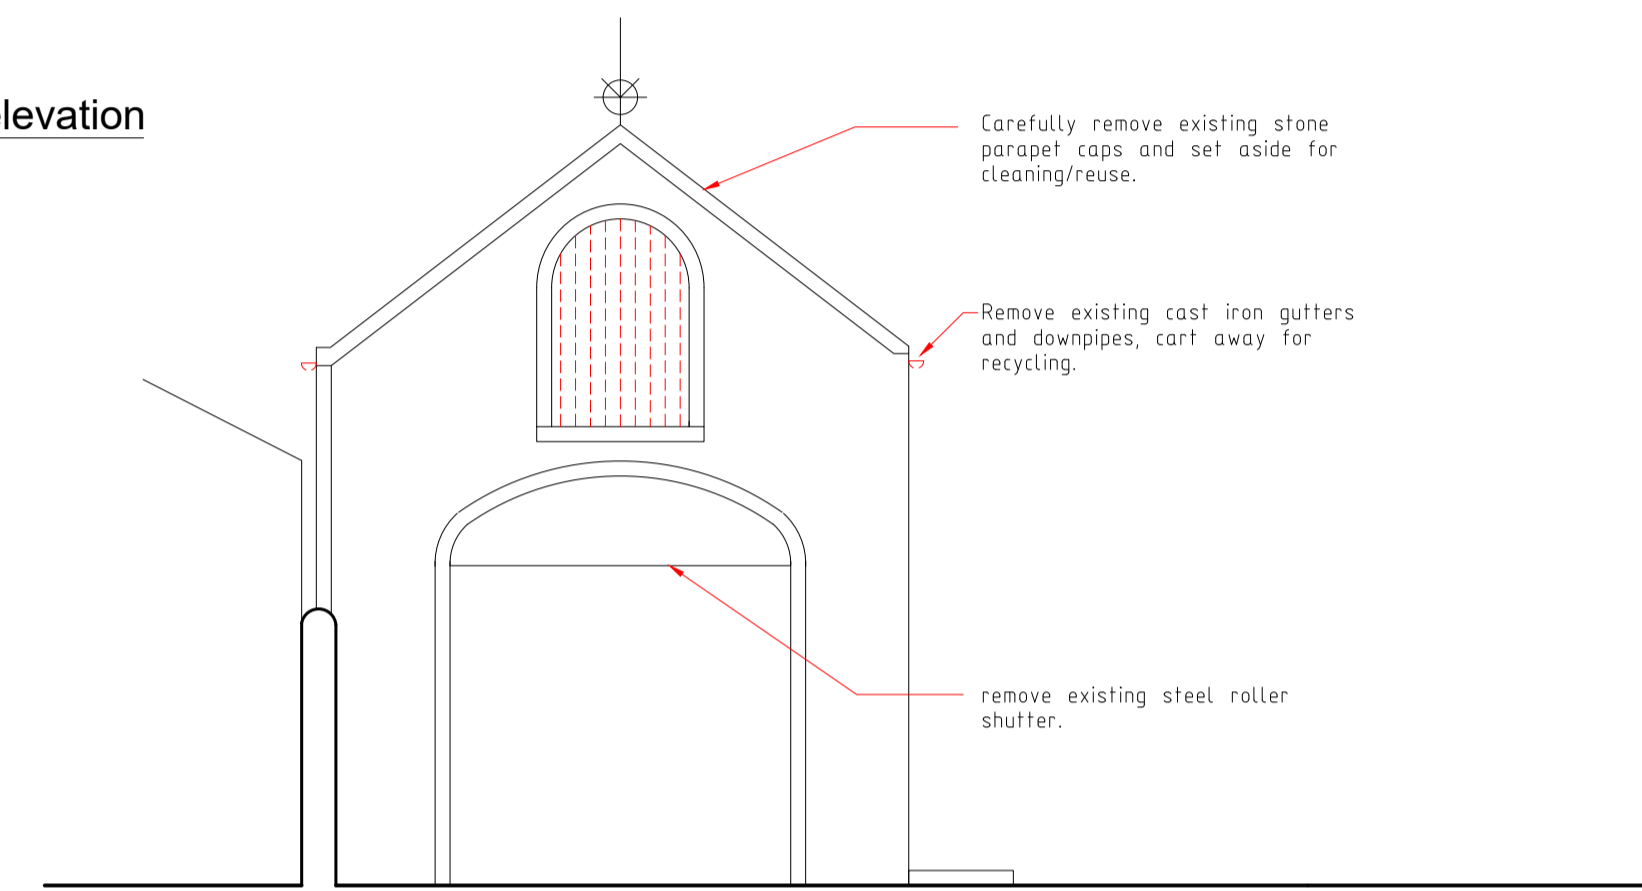

**04 East-facing elevation**  
1:50 @ A1

**05 South-facing elevation**  
1:50 @ A1

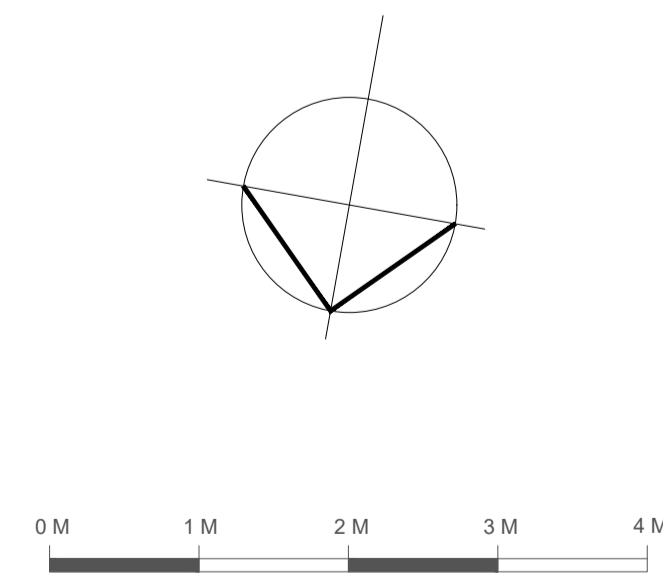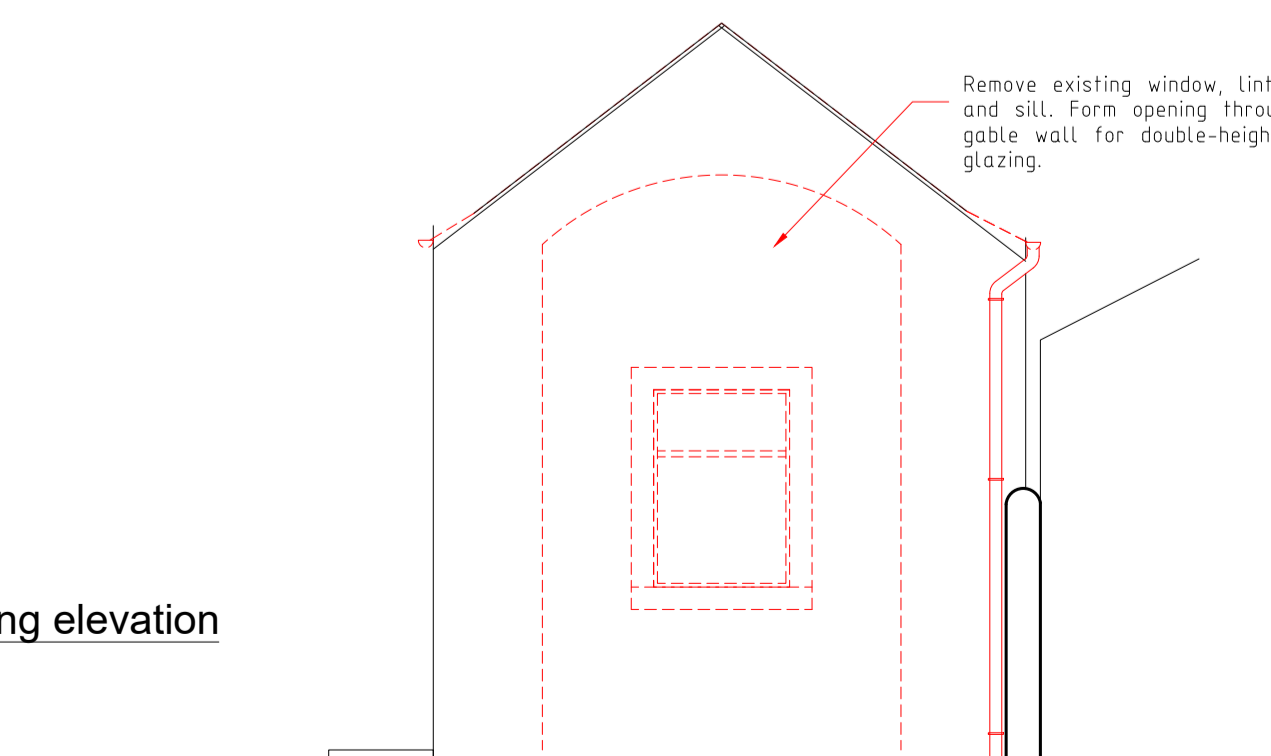

Rev A: 08-12-2020: Concrete paving to be removed

**Revisions**

Sheet A1	Drawing Category	PLANNING/LBC
----------	------------------	--------------

<b>Project</b>	
The Coach House Westerpark Falkirk Road Linlithgow for Mr & Mrs Mckee	
<b>Drawing</b>	
Plans and elevations as existing	

<b>EKJN ARCHITECTS</b>	
Project Managers and Principal Designers	
EKJN Architects Bryerton House 129 High Street Linlithgow EH49 7EJ Web: www.ejkn.co.uk Tel: 01506 847151 Fax: 01506 846209 E: mail@ejkn.co.uk	

Scale	1:50@A1	Date	Oct 2020	By	JRN
Job no	15-021	Drawing no	10	Rev	A