



PROPOSED GROUND FLOOR PLAN
OPTION B

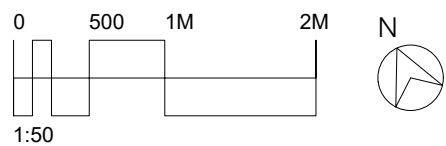


FELIXDB

12 Chichester Road
London NW6 5QN
t. 07966264656
felix@felixdb.co.uk

drawing no.	FDB-110C-A 202
title:	PROPOSED GROUND FLOOR
project:	110a CRIMSWORTH ROAD SW8 4RL
date:	22/12/2020 15:10:06
revision no.	
drawn by:	AW
scale:	1:50@A3

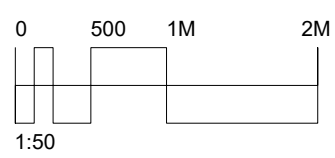


dimensions to be checked on site before construction

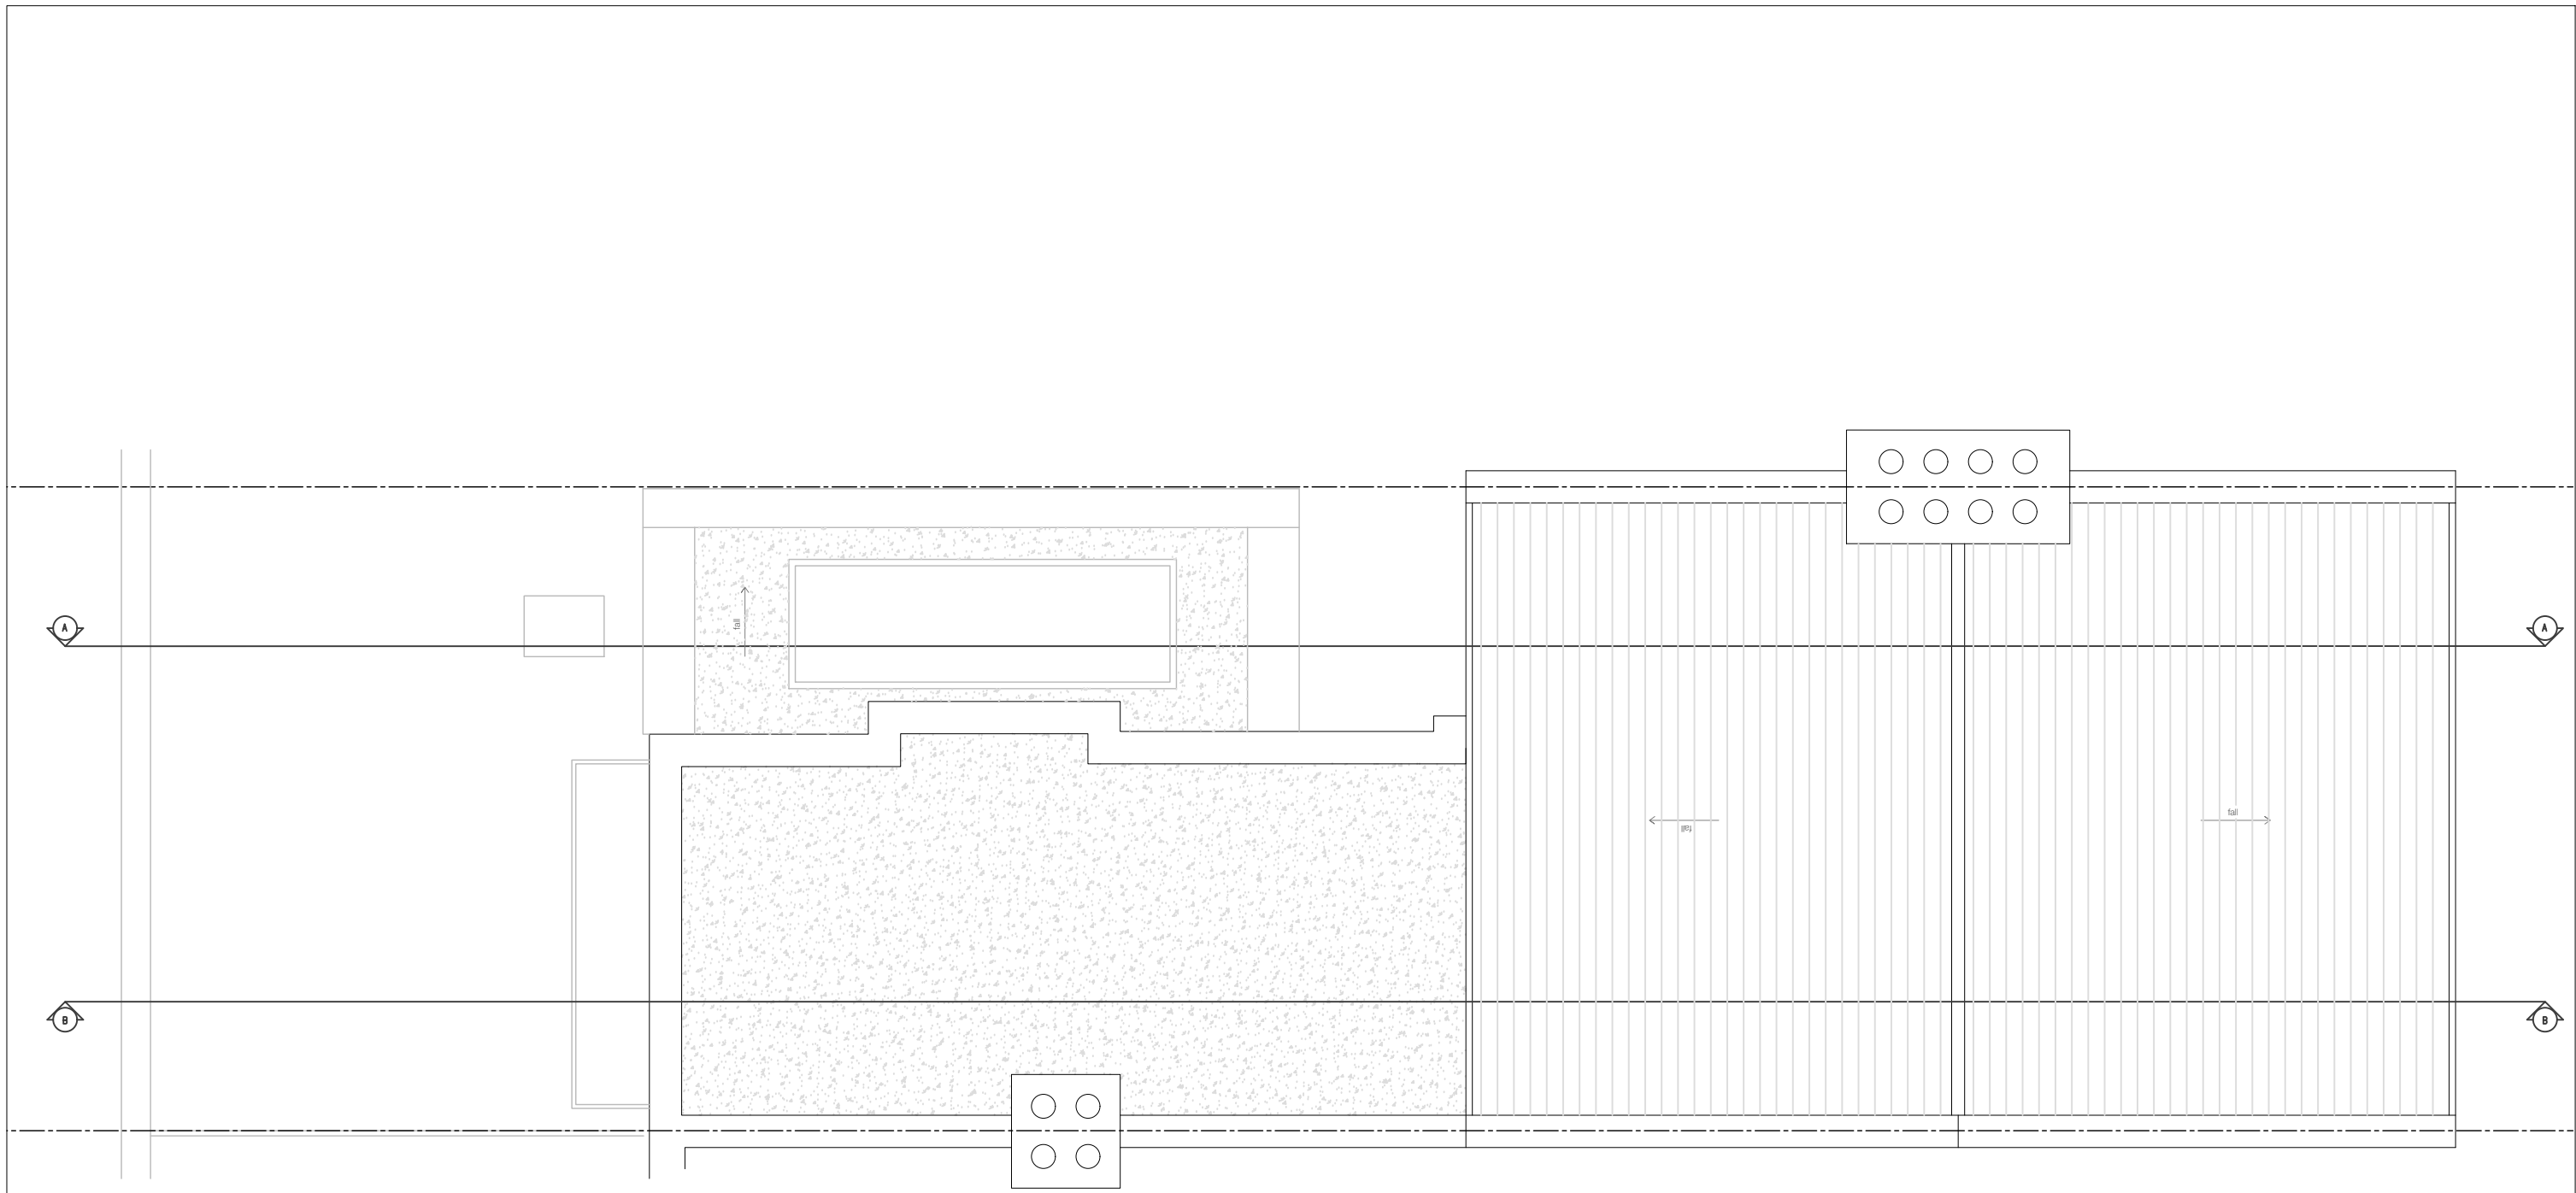

EXISTING ROOF PLAN

PROPOSED GROUND FLOOR PLAN
OPTION B

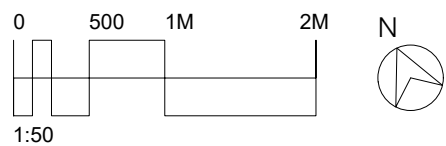

FELIXDB



12 Chichester Road
London NW6 5QN

t. 07966264656

felix@felixdb.co.uk

drawing no.	FDB-110C-A 206
title:	PROPOSED ROOF
project:	110a CRIMSWORTH ROAD SW8 4RL
date:	22/12/2020 15:10:07
revision no.	
drawn by:	AW
scale:	1:50@A3

dimensions to be checked on site before construction

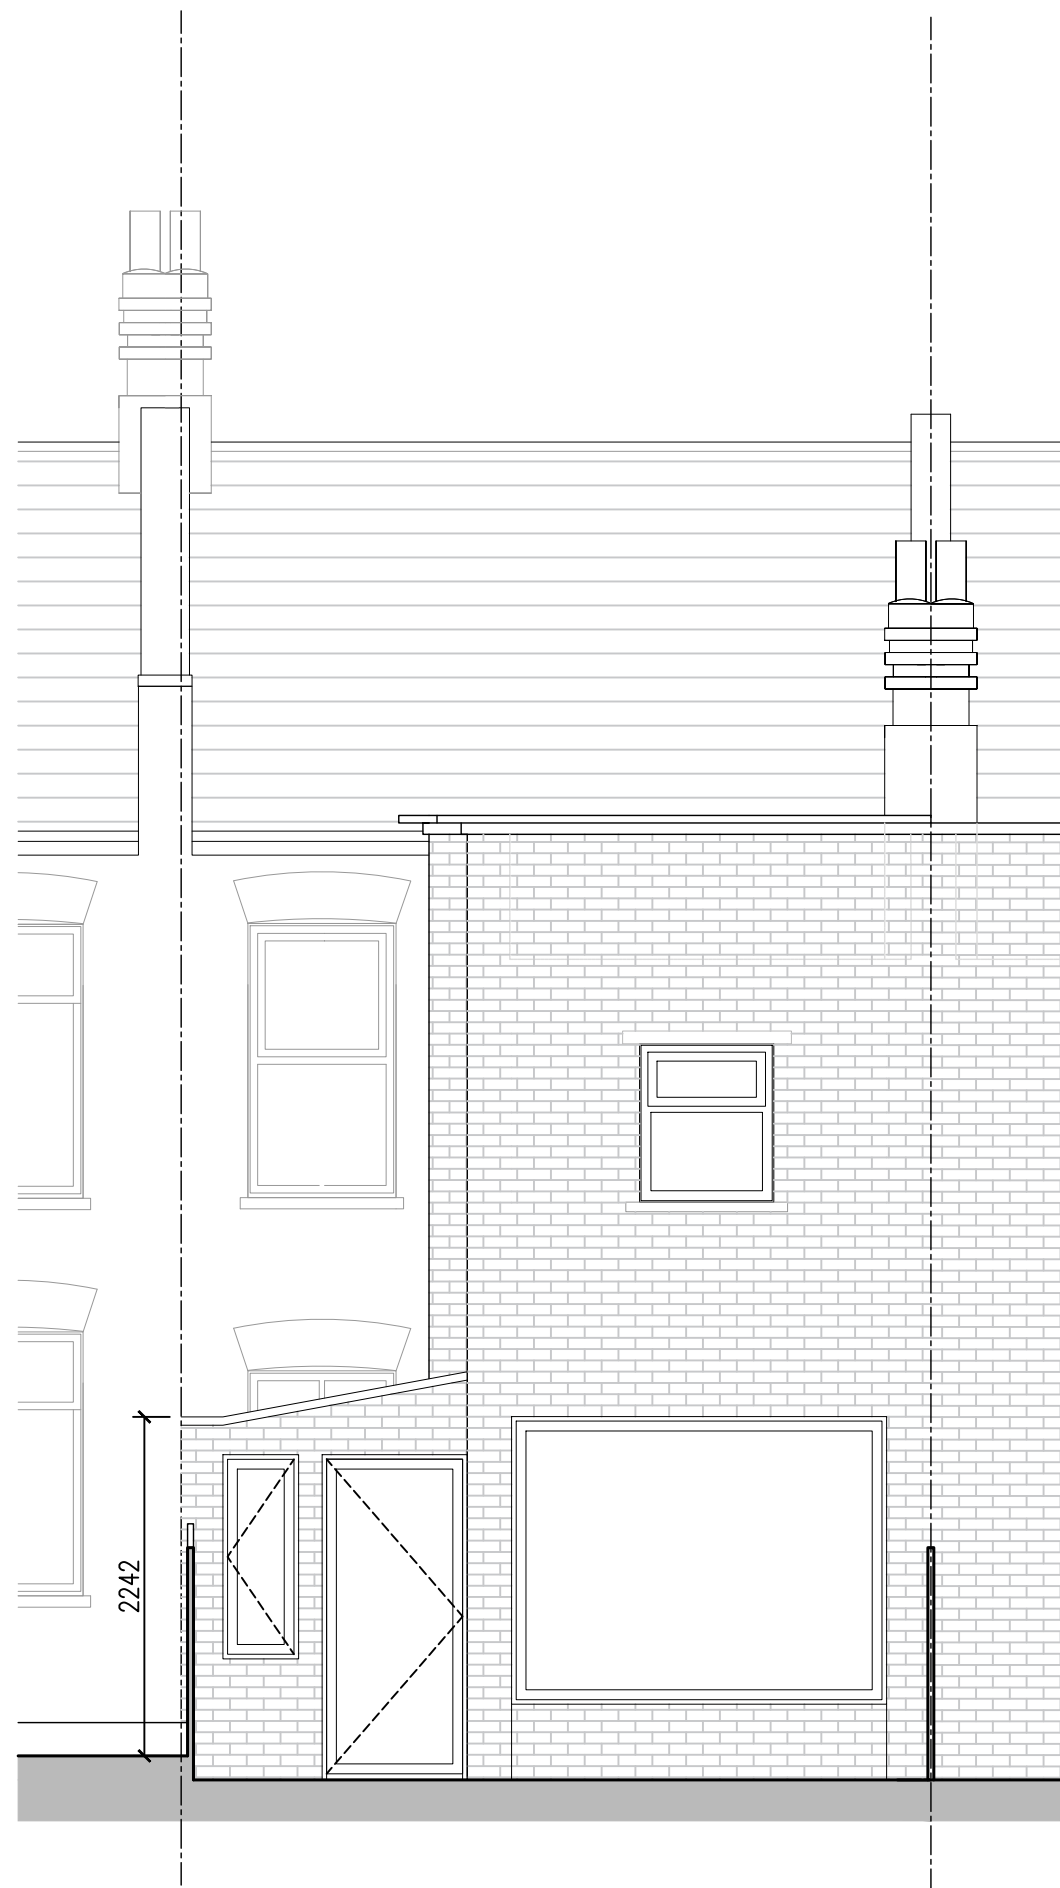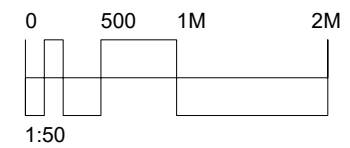

PROPOSED REAR ELEVATION

FELIXDB

12 Chichester Road
London NW6 5QN

t. 07966264656

felix@felixdb.co.uk

drawing no.	FDB-110C-A 305
title:	PROPOSED REAR ELEVATION
project:	110a CRIMSWORTH ROAD SW8 4RL
date:	22/12/2020 15:10:08
revision no.	
drawn by:	AW
scale:	1:50@A3

dimensions to be checked on site before construction



110 B CRIMSWORTH ROAD

BEDROOM

BEDROOM

LIGHTWELL

KITCHEN / LIVING AREA


FELIXDB

12 Chichester Road
London NW6 5QN

t. 07966264656

felix@felixdb.co.uk

PROPOSED SECTION AA

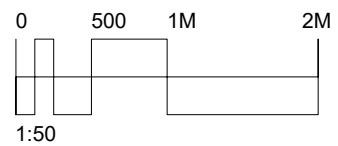

drawing no. FDB-110C-A 403
title: PROPOSED SECTION AA
project: 110a CRIMSWORTH ROAD SW8 4RL
date: 22/12/2020 15:10:09
revision no.
drawn by: AW
scale: 1:50@A3

dimensions to be checked on site before construction




110 B CRIMSWORTH ROAD

KITCHEN

HALL

COMMUNAL HALL

PROPOSED SECTION B B

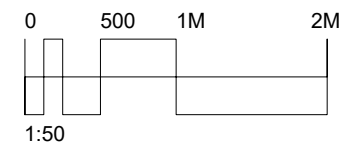

FELIXDB

12 Chichester Road
London NW6 5QN
t. 07966264656
felix@felixdb.co.uk

drawing no.	FDB-110C-A 404
title:	PROPOSED SECTION BB
project:	110a CRIMSWORTH ROAD SW8 4RL
date:	22/12/2020 15:10:10
revision no.	
drawn by:	AW
scale:	1:50@A3

dimensions to be checked on site before construction