




ground floor

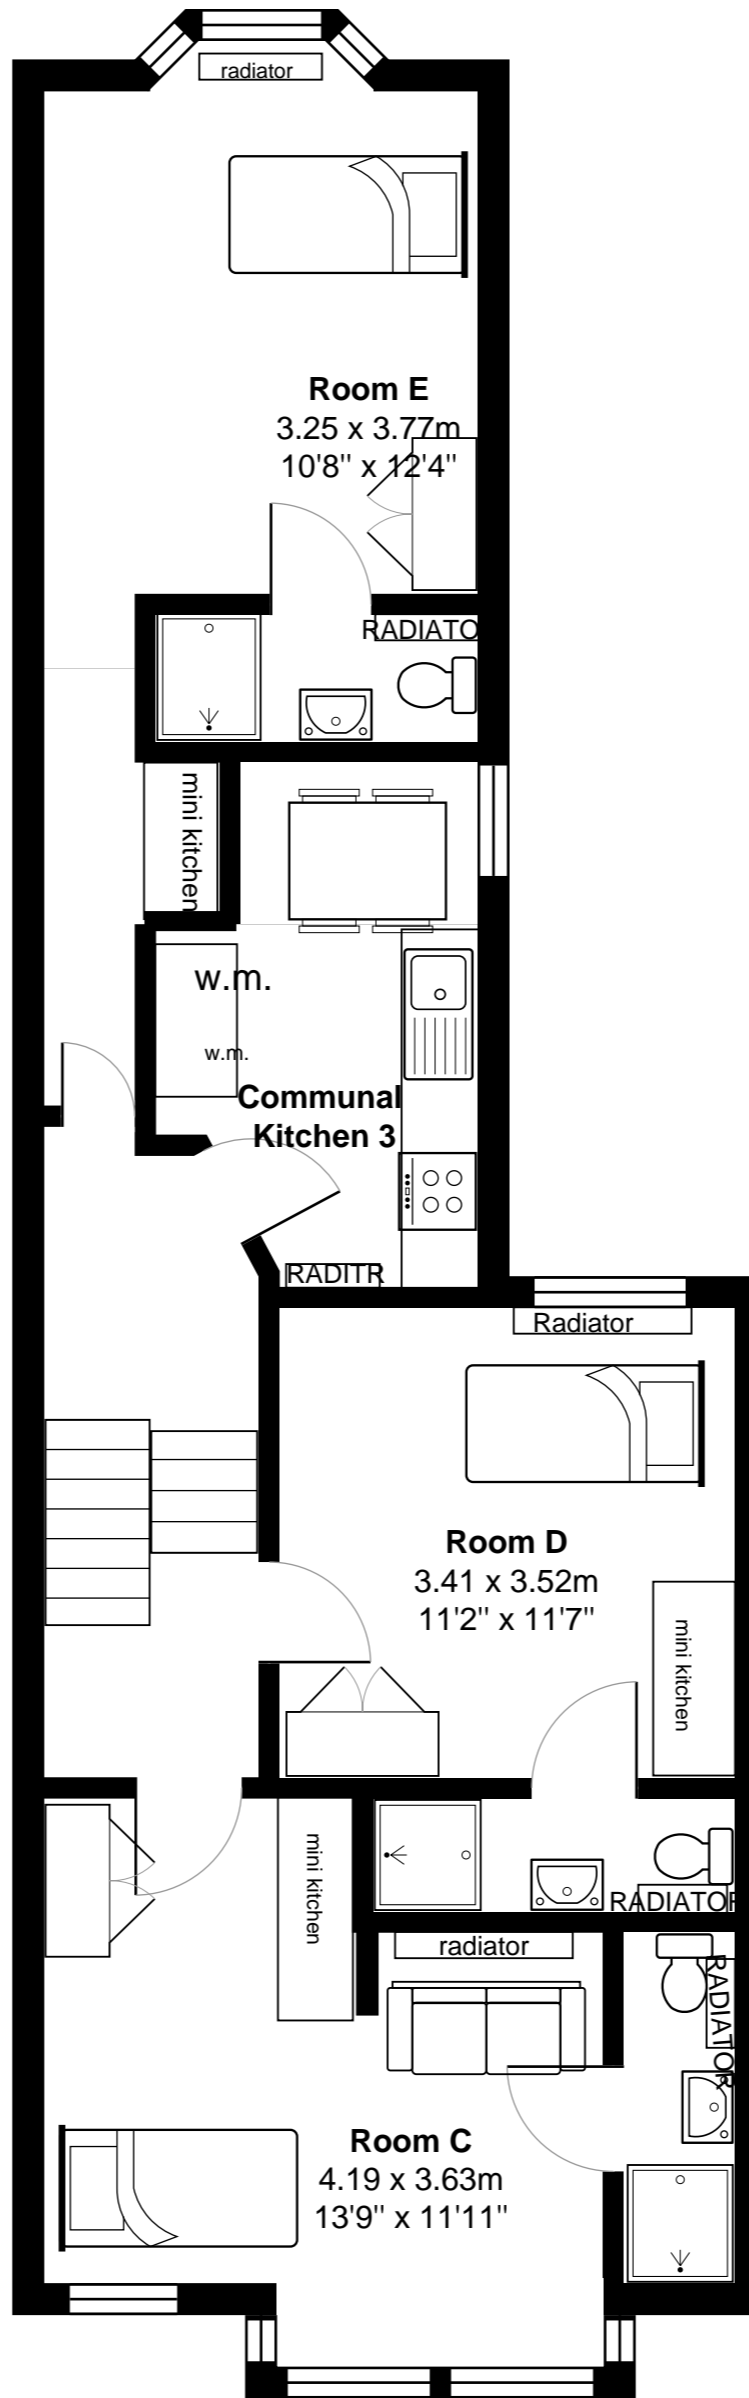

1st floor

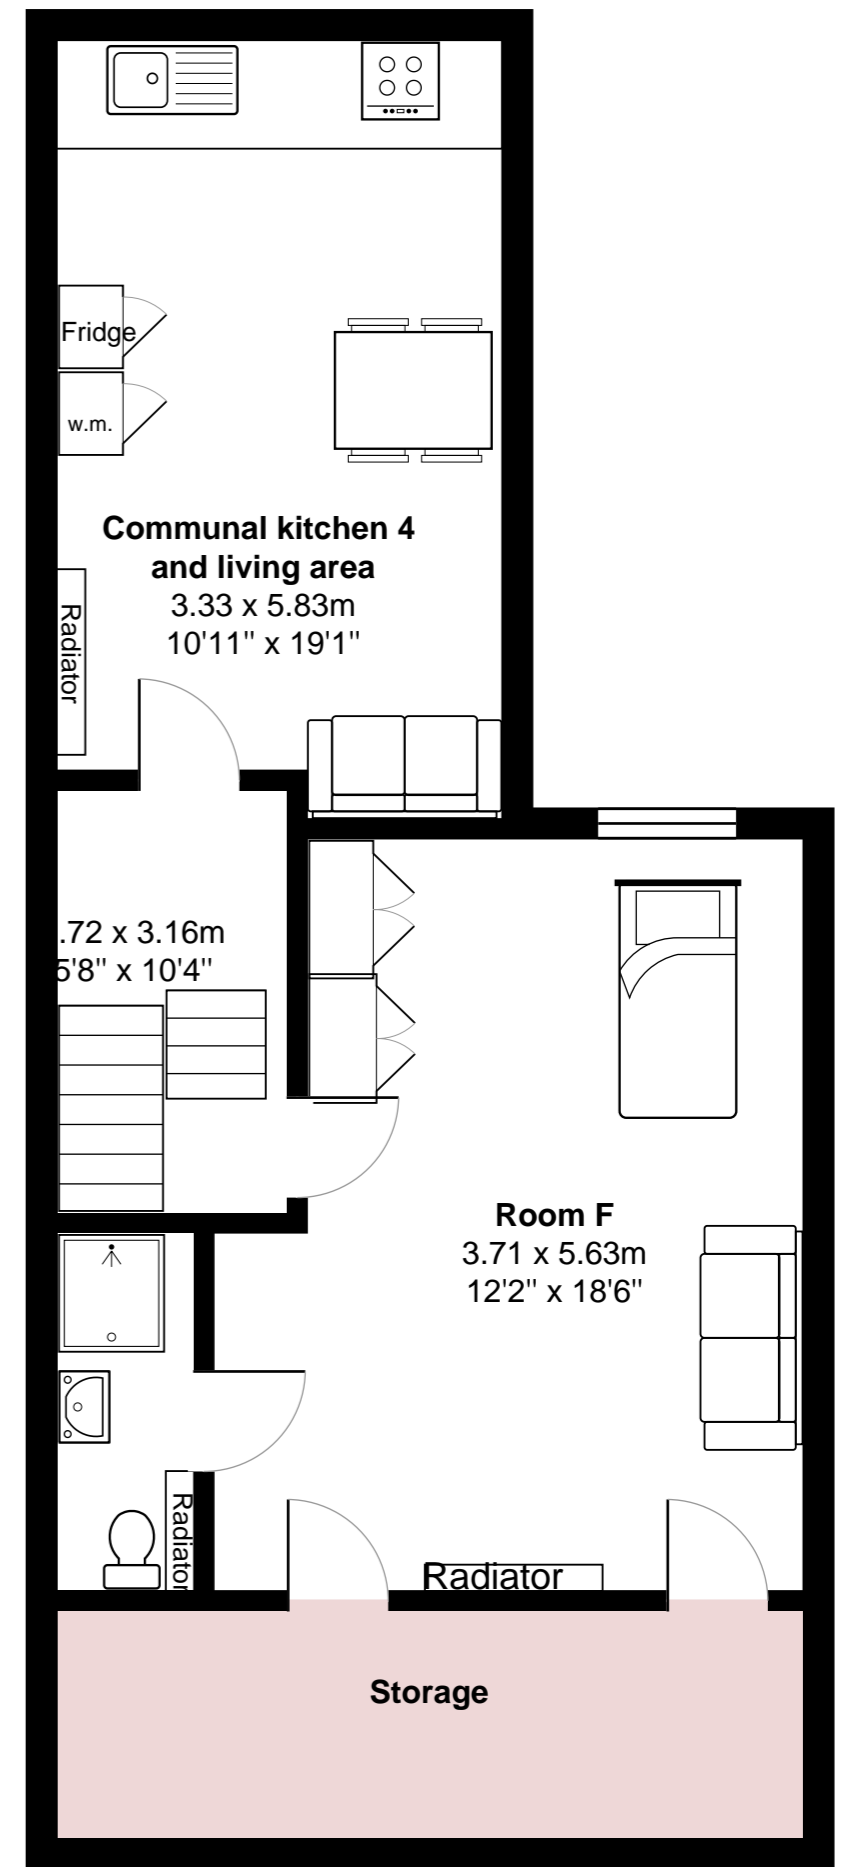

2nd floor

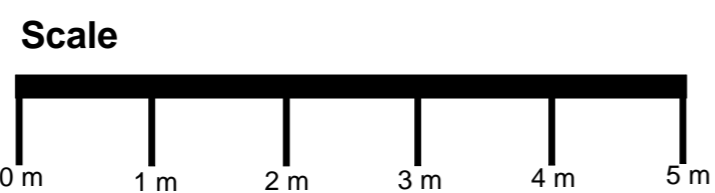

**Proposed floor plan**

**Project Address**  
97 Ringsted Road, Catford, SE6 2BT

**Date**  
December 2020

**Scale**  
As Indicated

**Drawing Title**  
Proposed Layout