




ground floor

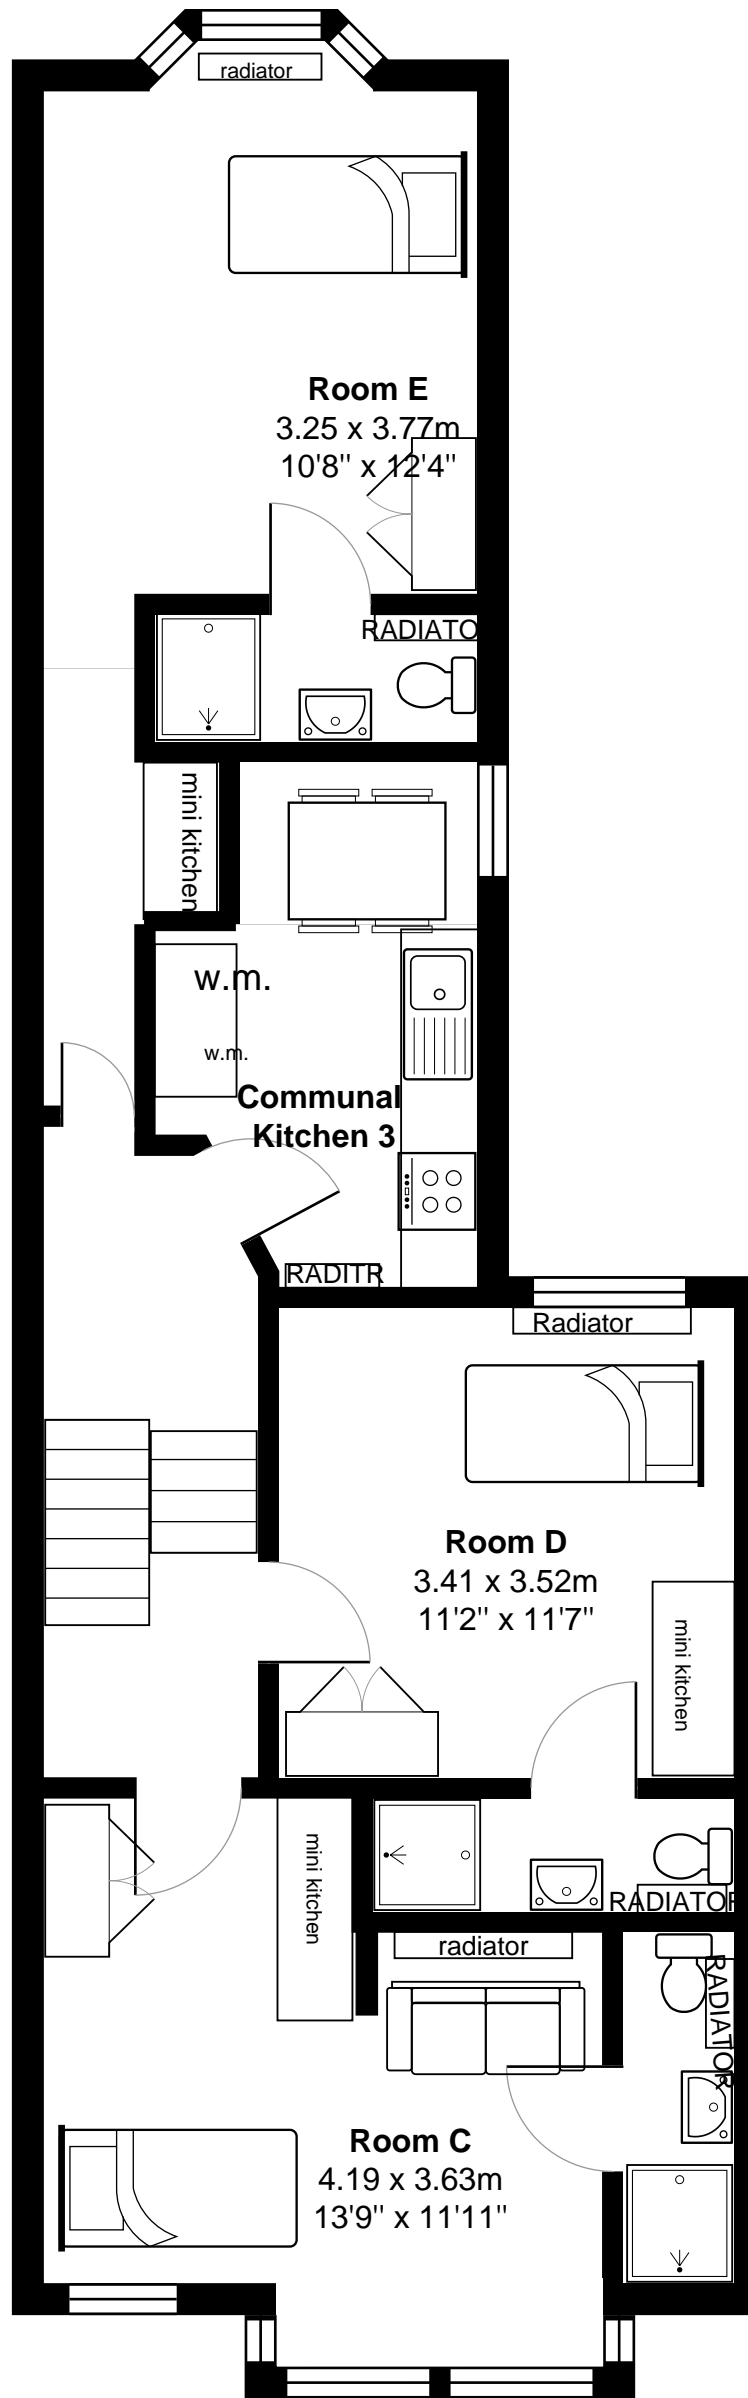

1st floor

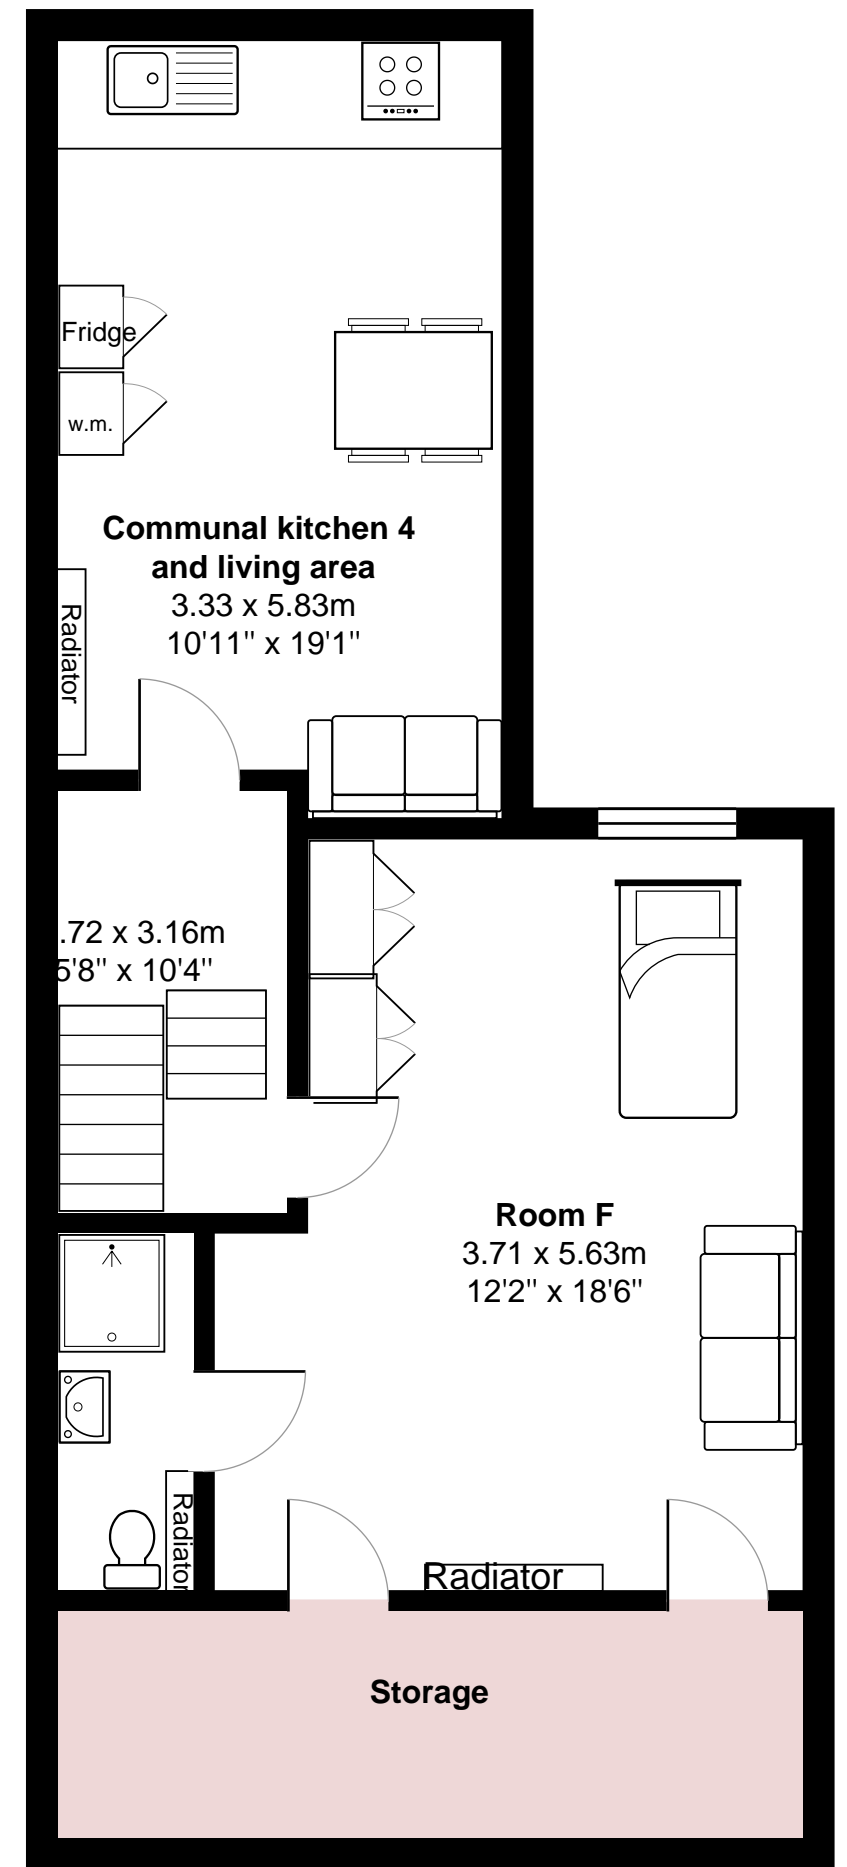

2nd floor

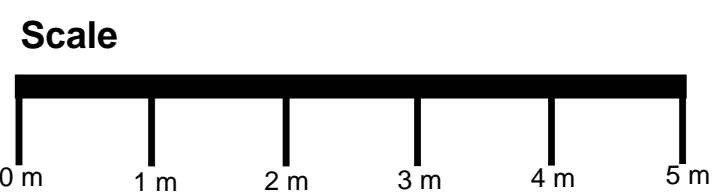

Proposed floor plan

Project Address
97 Ringsted Road, Catford, SE6 2BT

Date
December 2020

Scale
As Indicated

Drawing Title
Proposed Layout