

© Copyright dam architects
Figured dimensions only are to be taken from this drawing. All dimensions are to be checked on site before any work is put in hand.
If in doubt, ask.




front elevation

red tiled
roof finish

white UPVC
windows

red tiled
roof finish

gable elevation

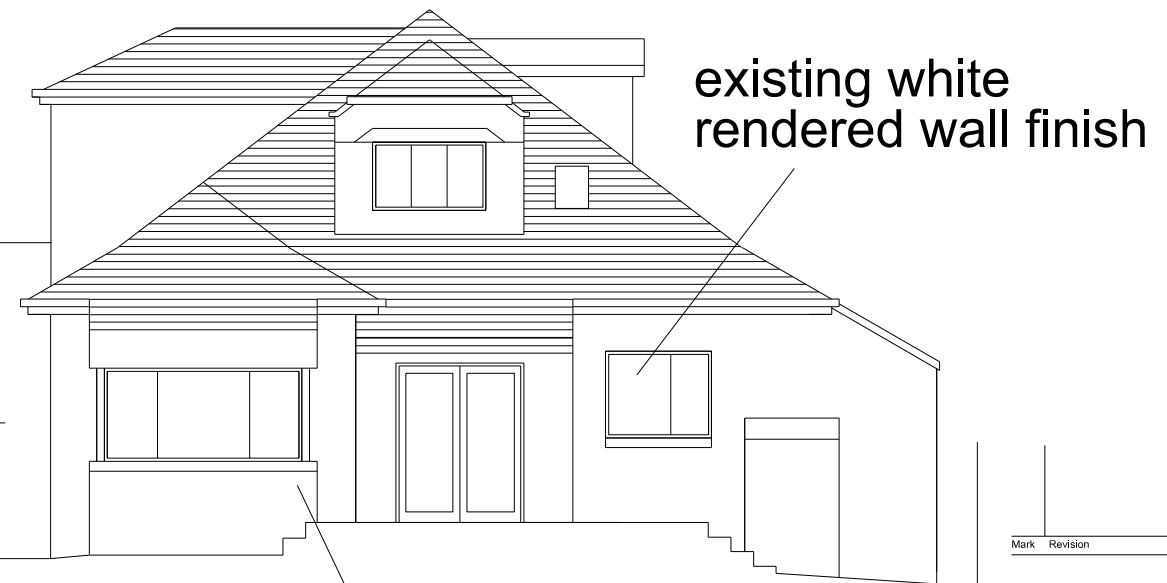

UPVC french doors to
existing decked
area



rear elevation
existing



Mark	Revision	Date

dam architects +
architecture + design + interiors + masterplanning + feasibility

13 Bellshaugh Place
Kelvinside
Glasgow G12 0PF
t/f 0141 339 2244

Client
Karen Neilson

Project
1 Baillie Drive
Bearsden

Drawing
existing elevations

Scale 1:100 (A3)

Project No.	Drawing No.	Rev.
0364	AL(0)003	B

Created	•	Status
Date	•	
Checked	•	