



Ground floor

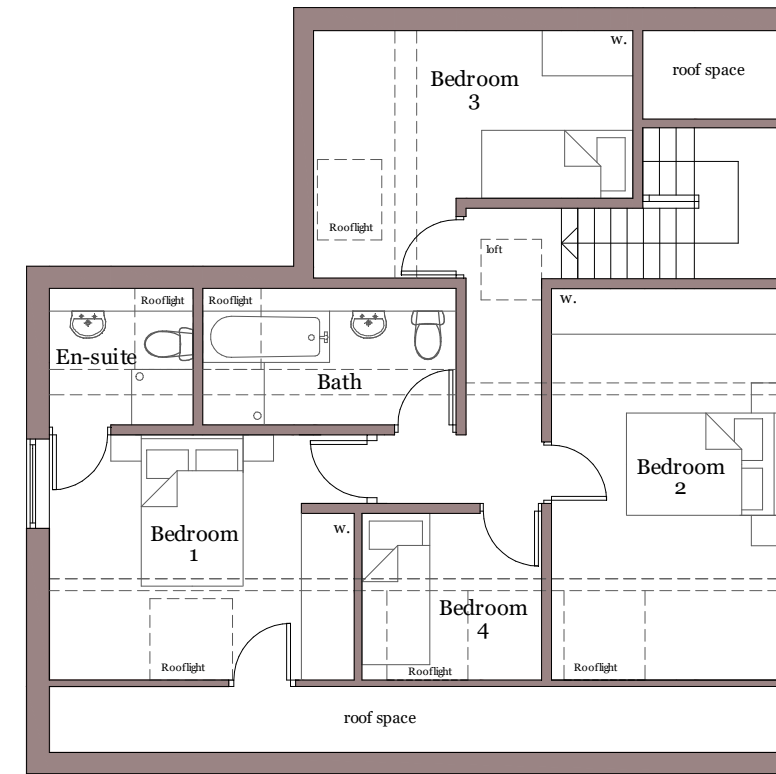


First floor

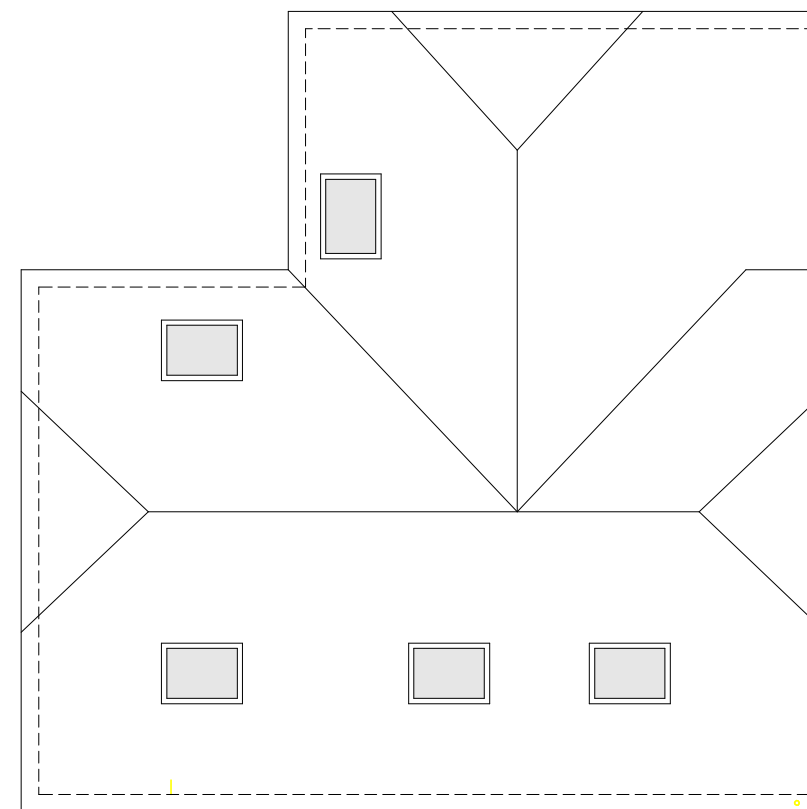

Roof Plan

Gross External Area Schedule:
 Ground Floor = 91.20 sqm
 First Floor = 79.45 sqm
 Total (ground and first) = 170.65 sqm

 

0m 1m 2m 3m 4m 5m
 Scale 1:100

Rev description date by

Project
194 Medstead Road
 Beech, GU34 4AJ

Scale Date Drawn
 1:100@A3 06/01/21 MH

Drawing Title
Proposed Floor Plans

Status
 Planning

Drawing No. Rev
 20195 - P006 -



MJH Architects, 4 Rockswood, Alton, Hants, GU342LD
 T:01420 544501 www.mjharchitects.co.uk

Notes
 This drawing is © copyright of MJH Architects.
 This drawing is to be read in conjunction with all consultant's drawings, details and specification.
 All dimensions to be checked on site prior to commencement of building work.
 Do not scale from the drawing.
 Any discrepancies to be reported to the architect prior to implementation.