



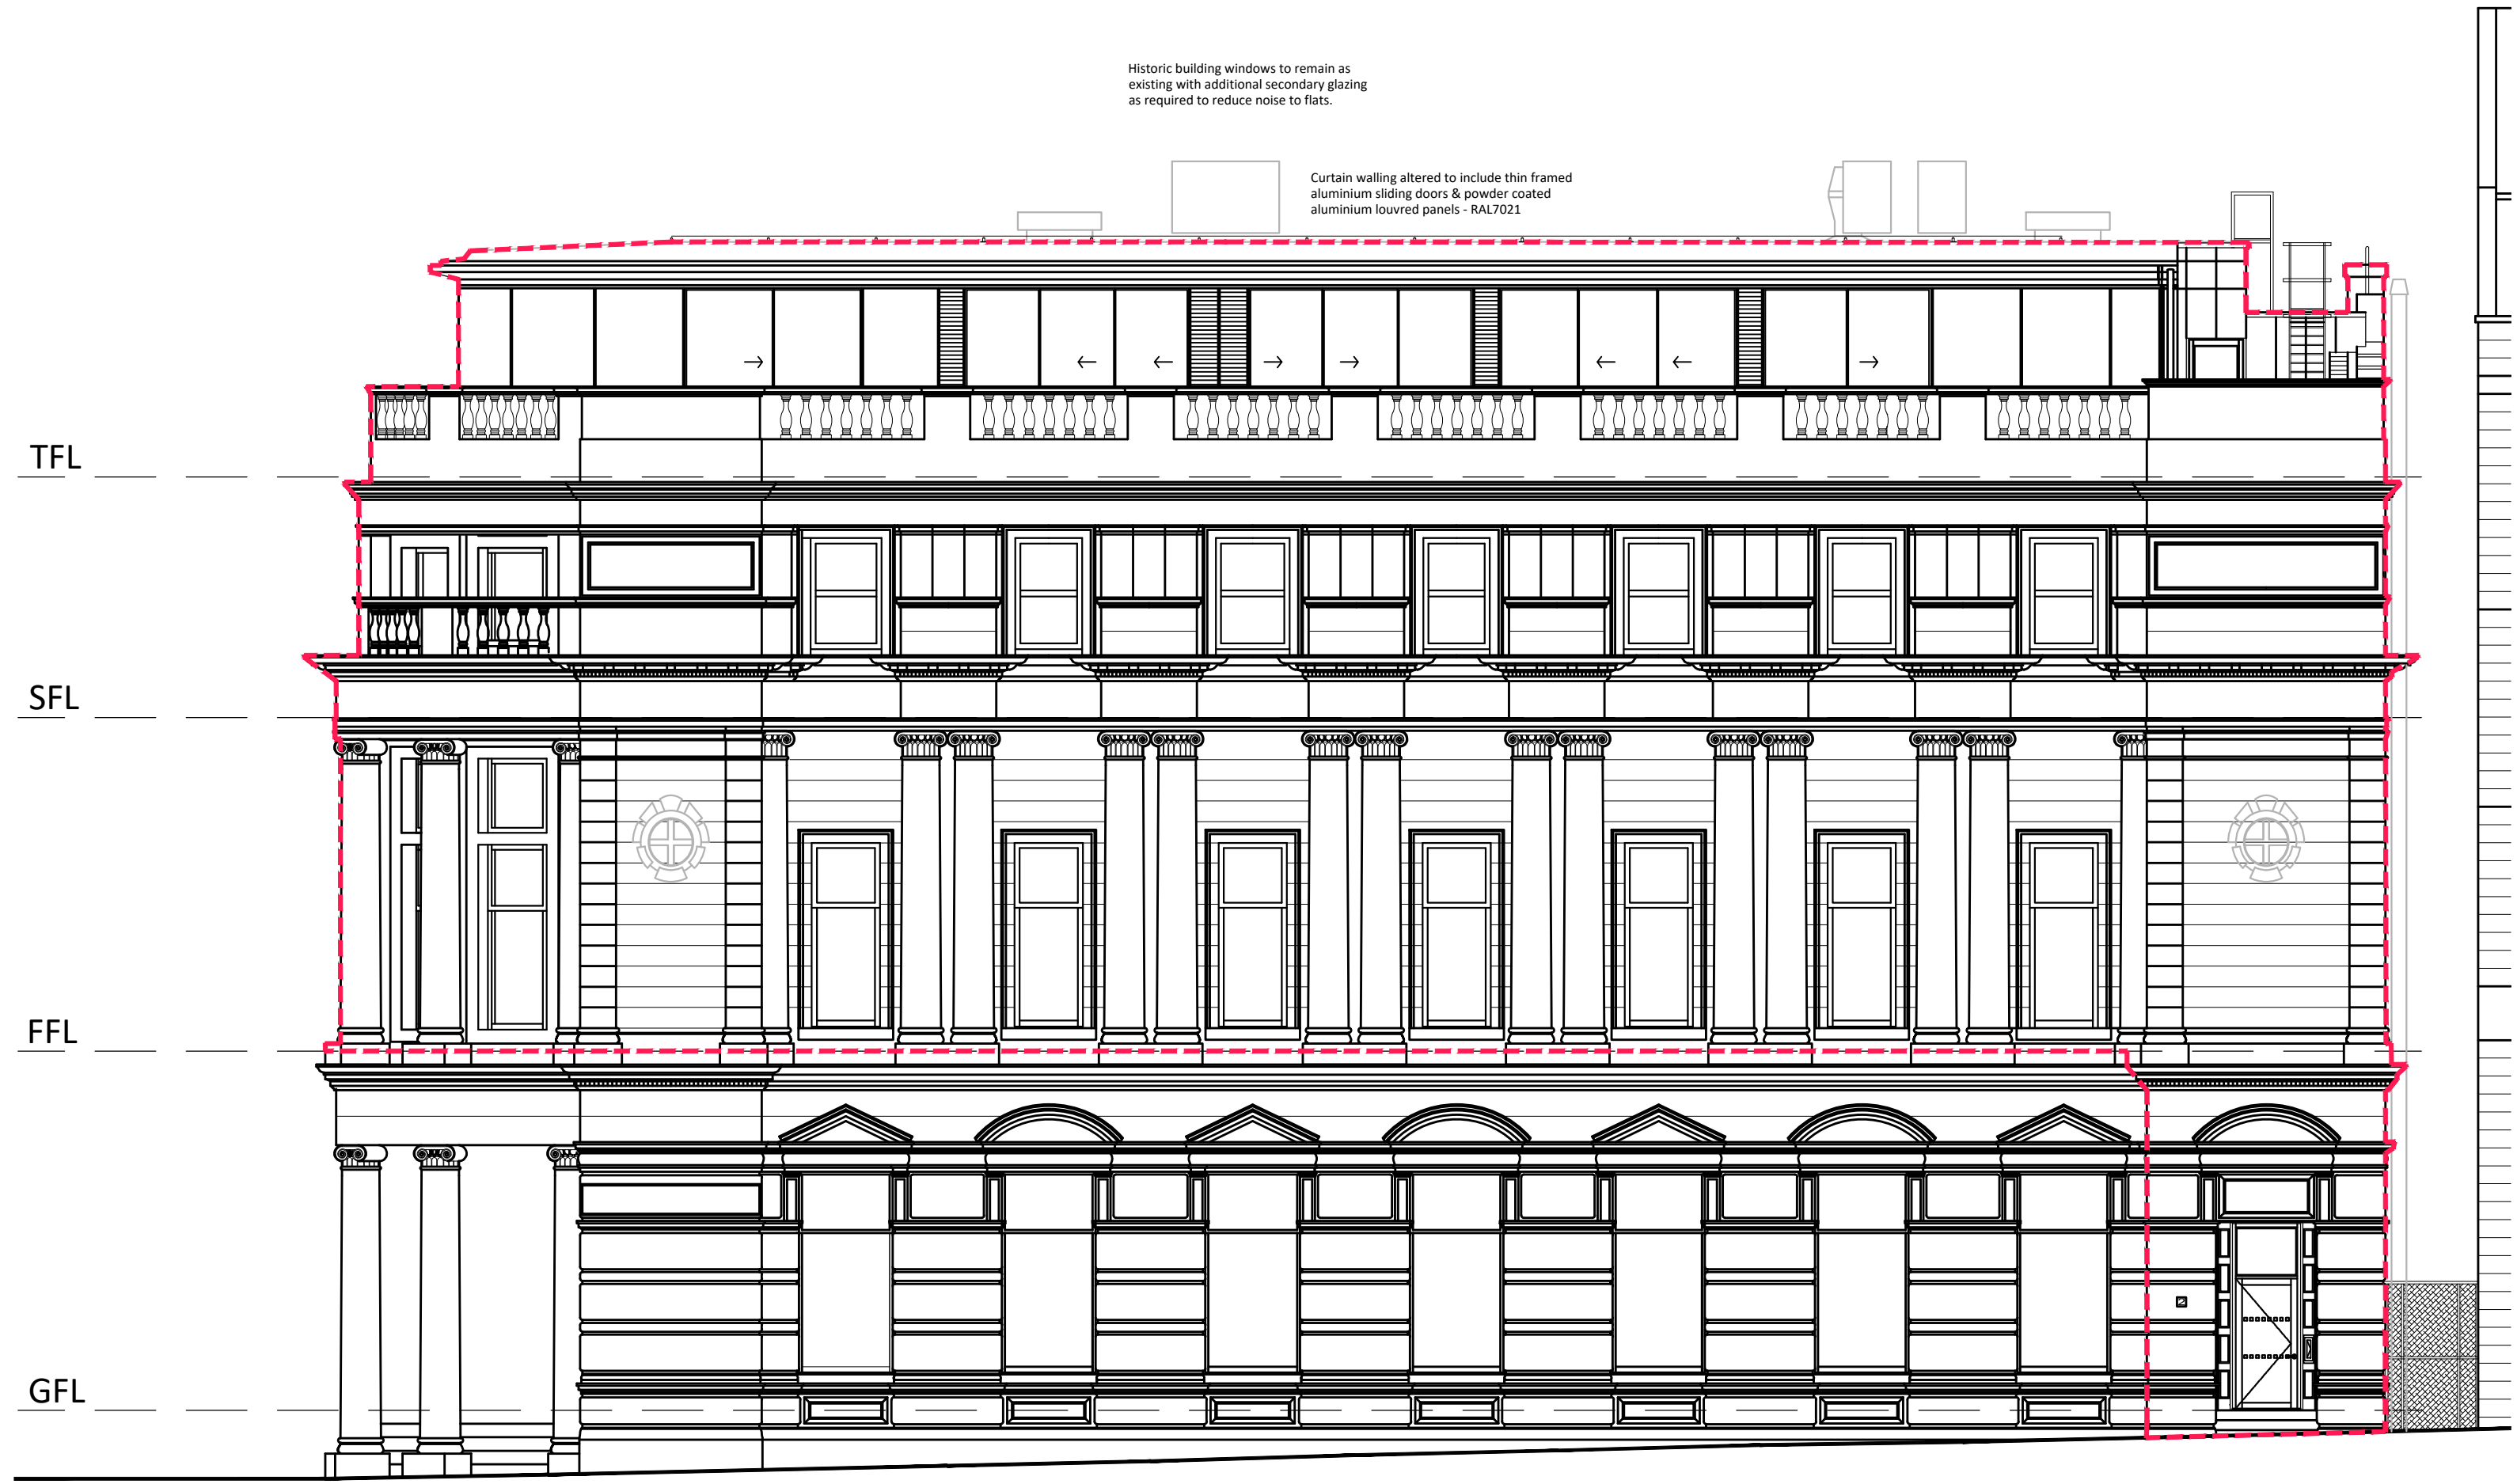


Proposed South Elevation
Scale 1:100 on A1

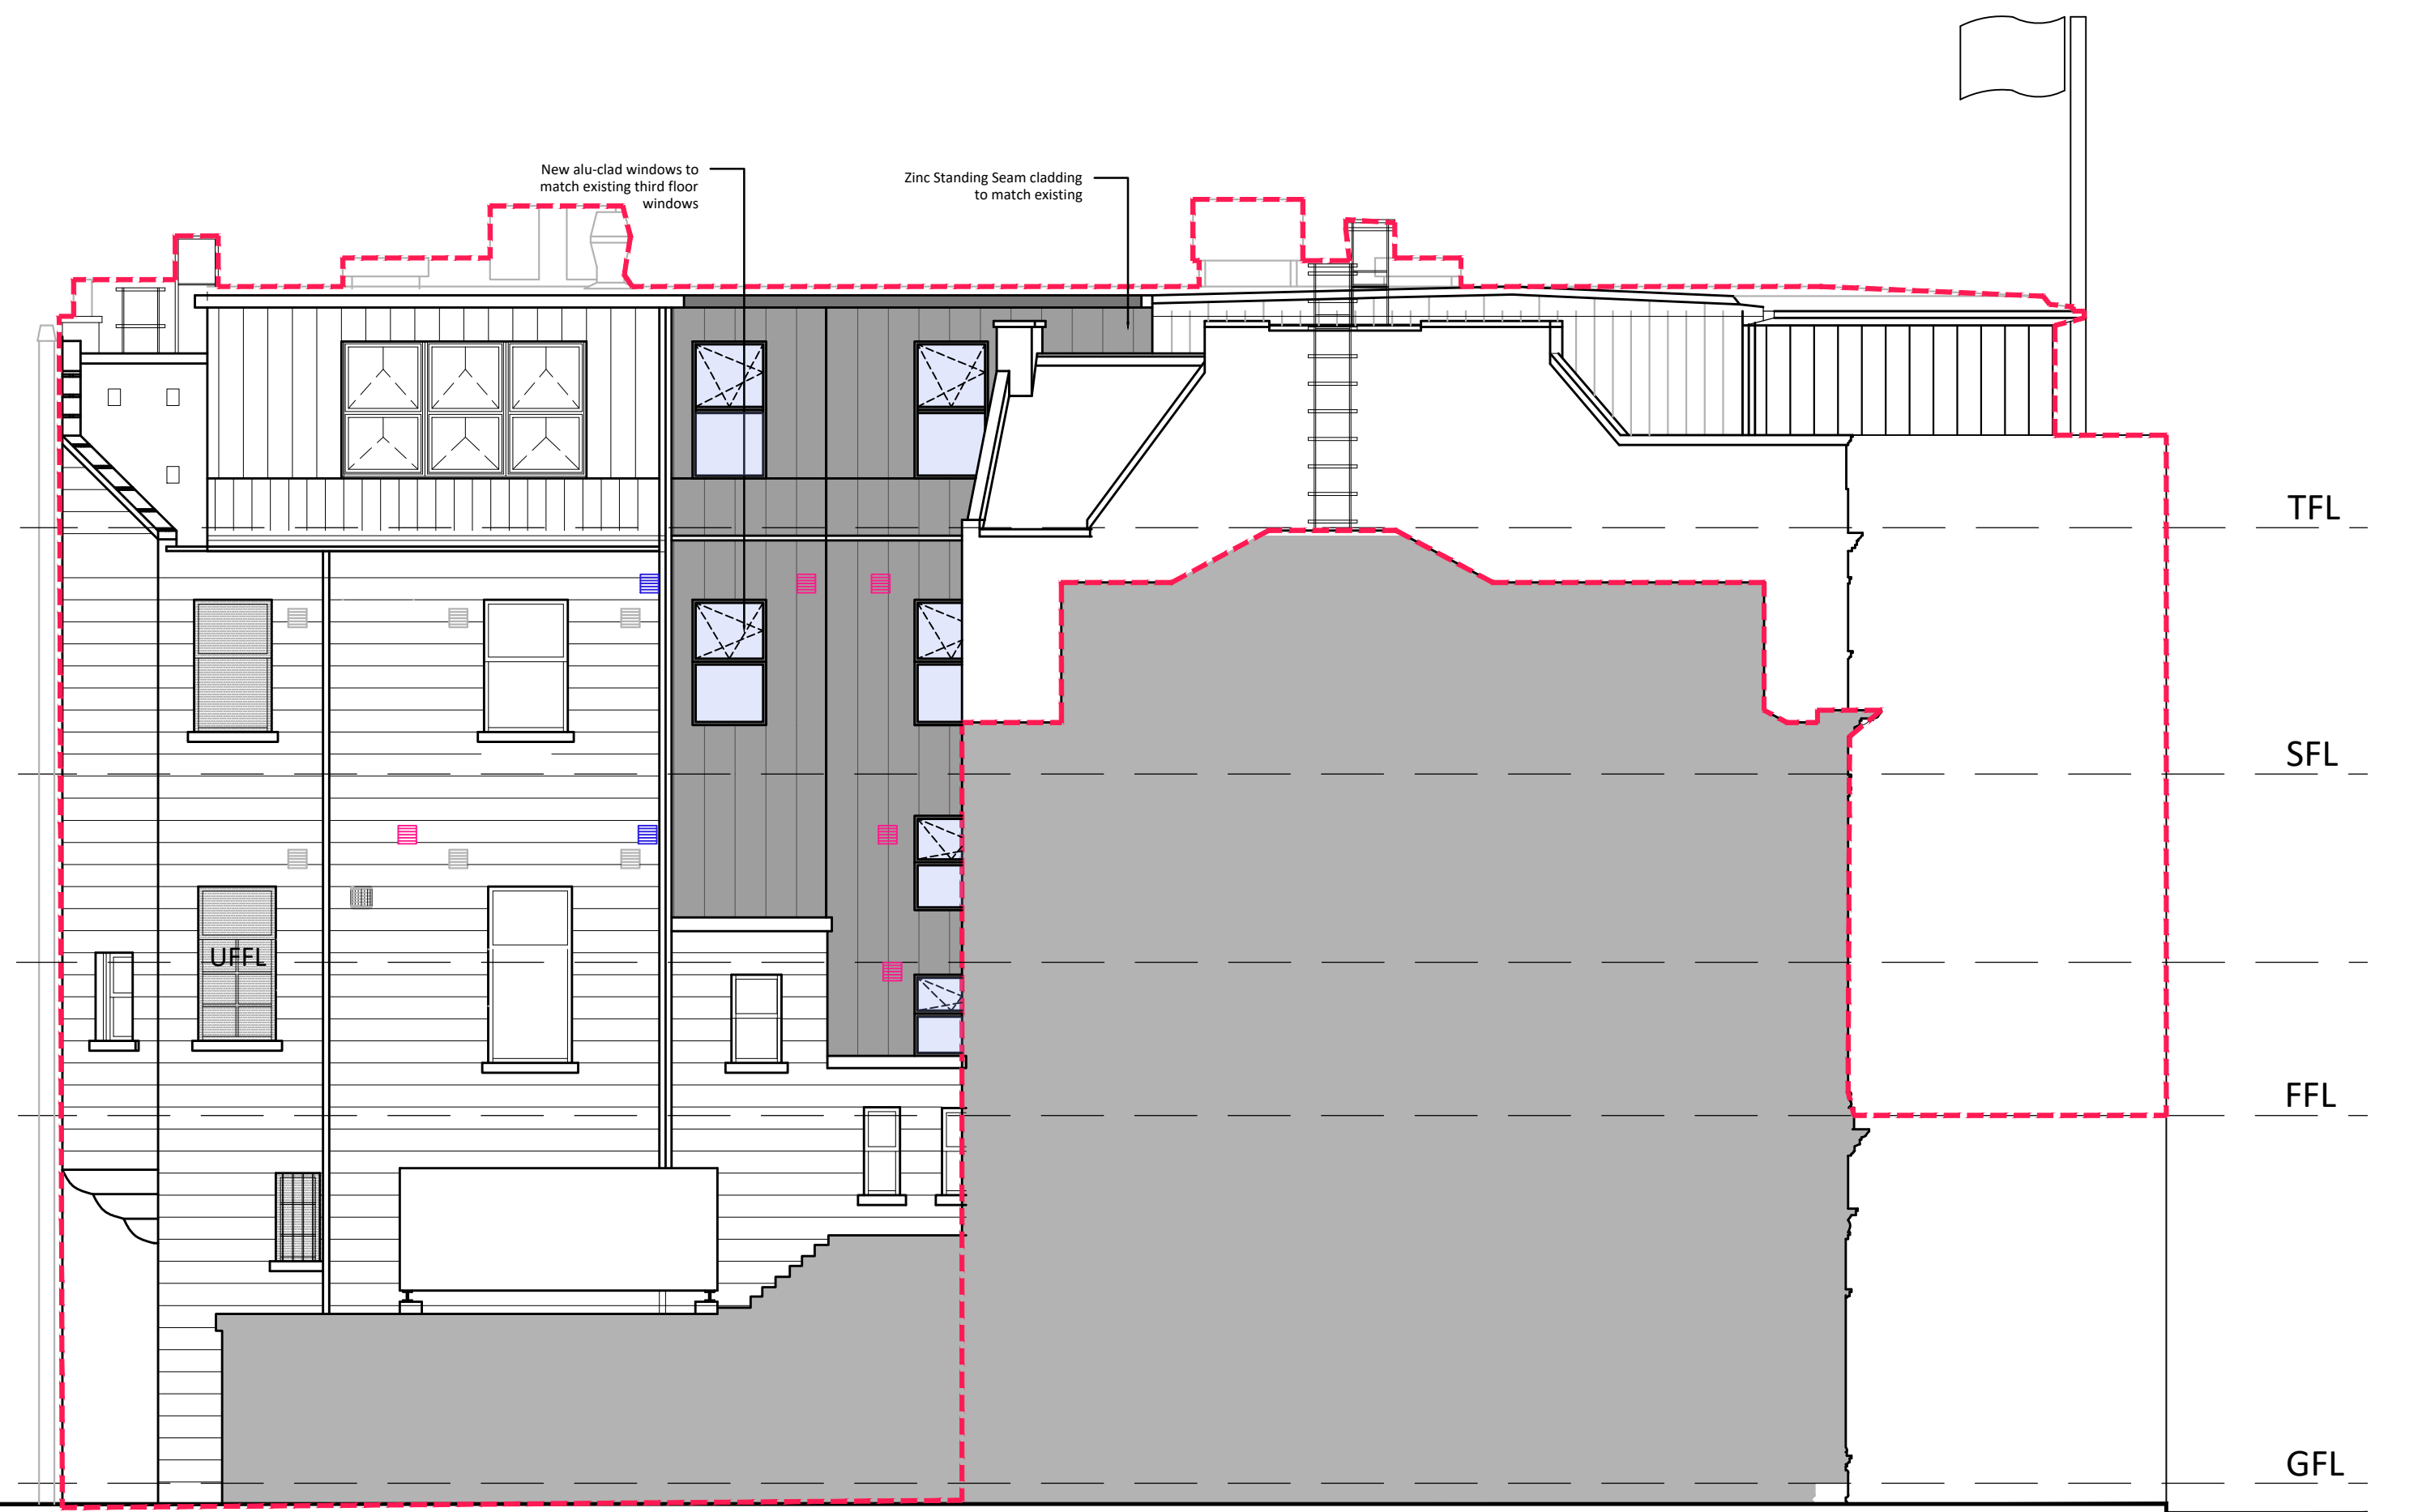

Proposed East Elevation
Scale 1:100 on A1



Proposed West Elevation
Scale 1:100 on A1

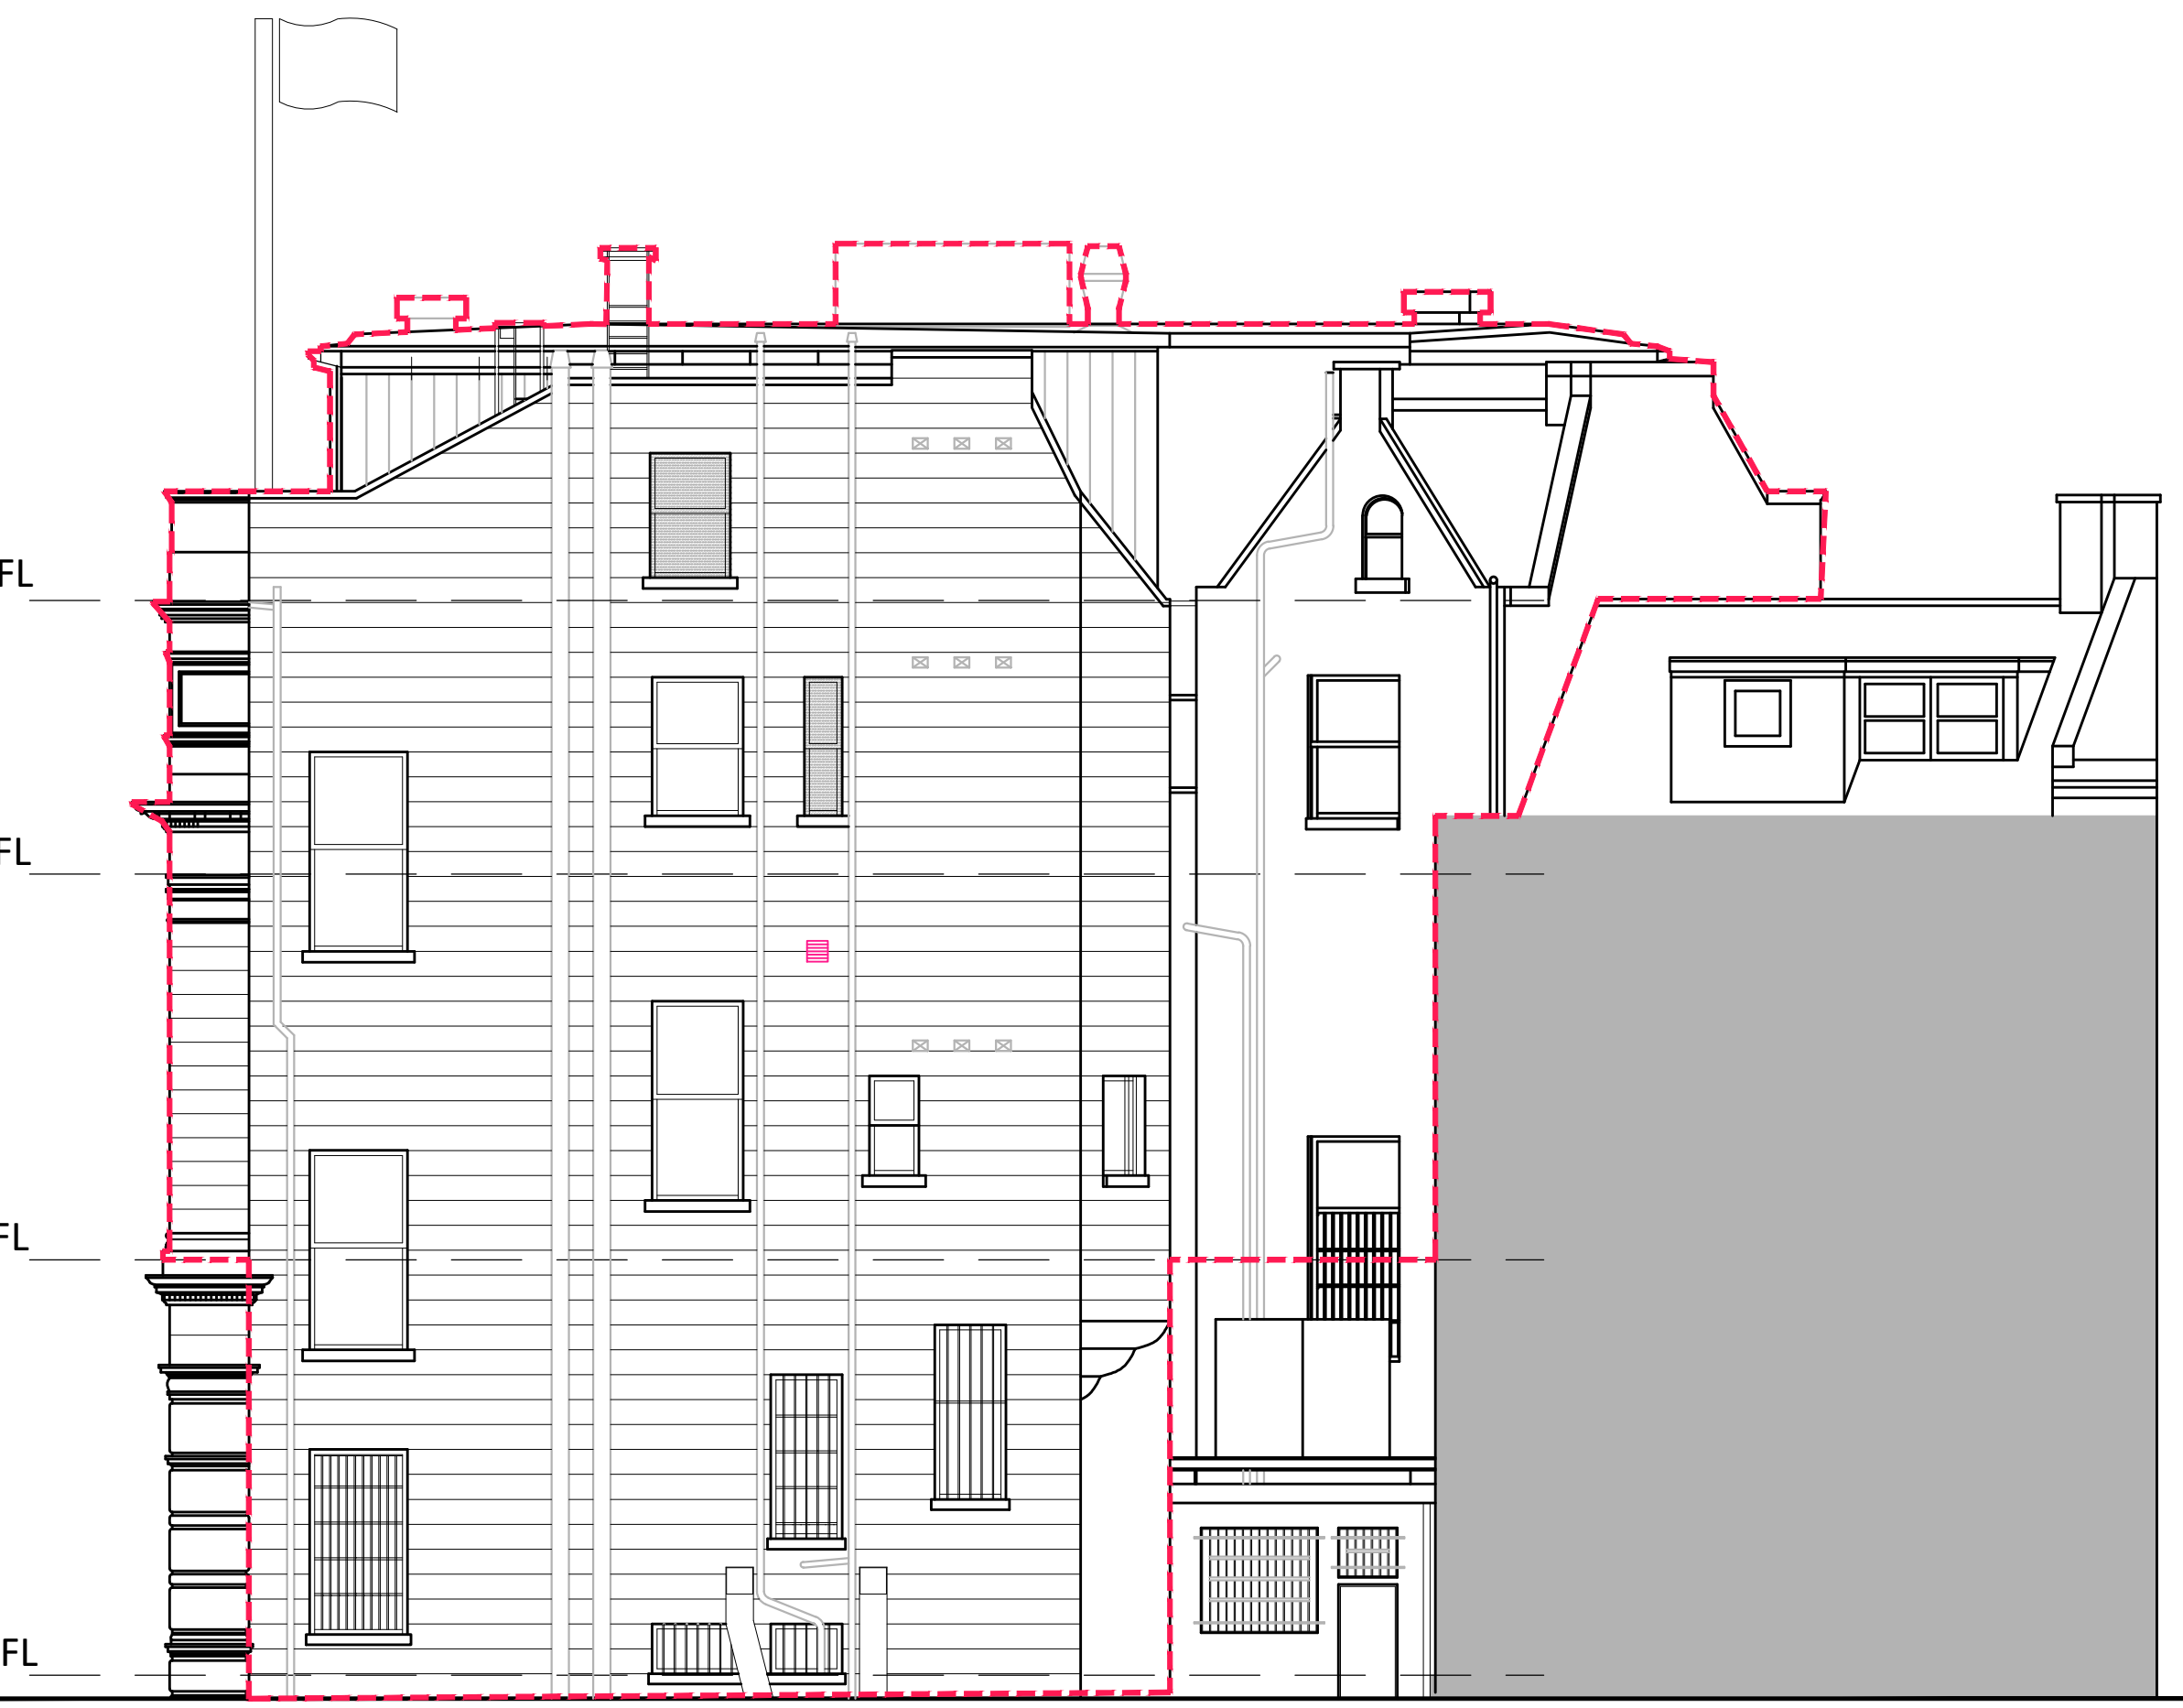

Proposed North Elevation
Scale 1:100 on A1

Key:

- Boundary
- Proposed Air Extract
- Proposed Air Inlet

Rev	Description	Date

TINTO

Client: EPIC Group

Project: Internal Alterations
1 Union Terrace
Aberdeen, AB10 1NJ

Title: Proposed Elevations

DWG no: 3617-PL(04)001 **Date:** 08.12.20

Drawn by: MK **Checked by:** **Scale:** 1:100 @A1

tinto.co.uk

Mill House
Grandholm Crescent
Bridge of Don
Aberdeen, AB22 8BB

+44 (0) 1224 821 670

Copyright of TINTO Architecture Ltd
Registered in Scotland No. SC248111
This drawing must not be used
and its contents should be brought to
the attention of TINTO immediately

