


Key:
Boundary

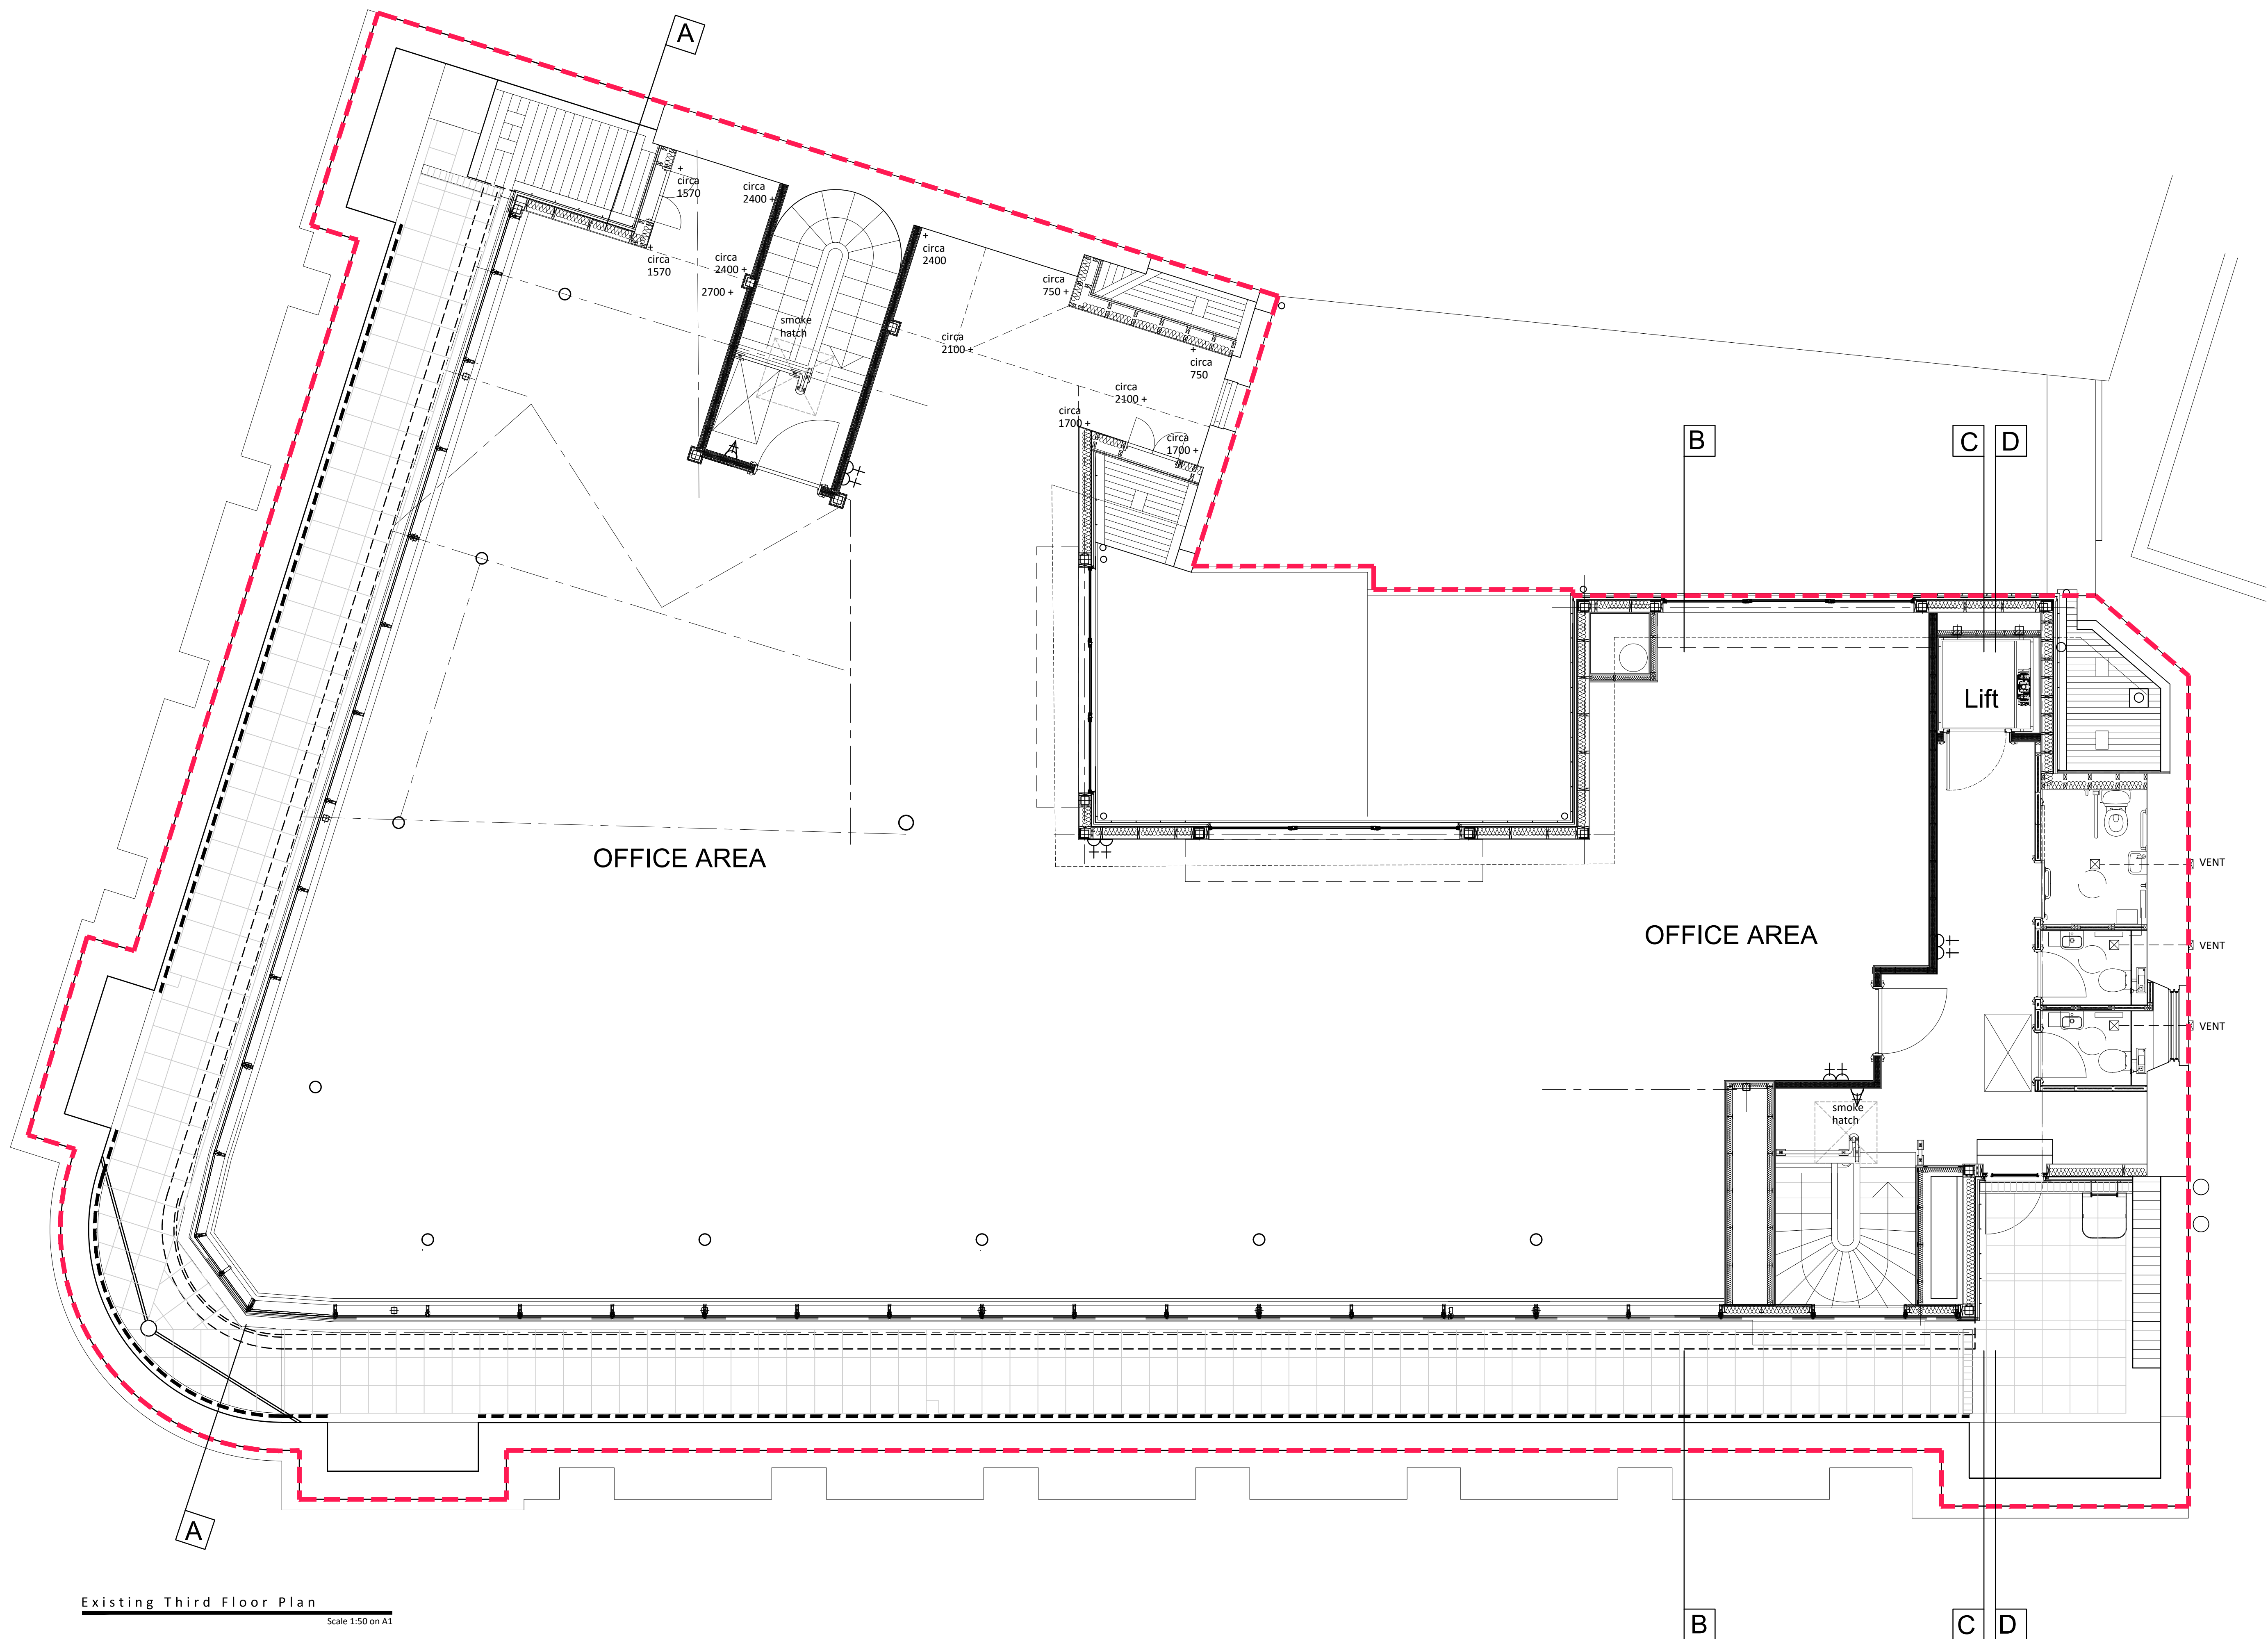

Existing Third Floor Plan
Scale 1:50 on A1

A	First Issue	08.01.21
Rev	Description	Date



Client: EPIC Group
Project: Internal Alterations
1 Union Terrace
Aberdeen, AB10 1NJ

Title: Existing Third Floor Plan

DWG no: 3617-EX(00)005 **Date:** 03.12.20

Drawn by: MK **Checked by:** **Scale:** 1:50 @A1

tinto.co.uk
+44 (0) 1224 821 670
Mill House
Grandholm Crescent
Bridge of Don
Aberdeen, AB22 8BB
COPYRIGHT of TINTO Architecture Ltd
Reg in Scotland No. SC24811
This drawing must not be copied and
any discrepancies should be brought to
the attention of TINTO immediately.