


Key:

Boundary

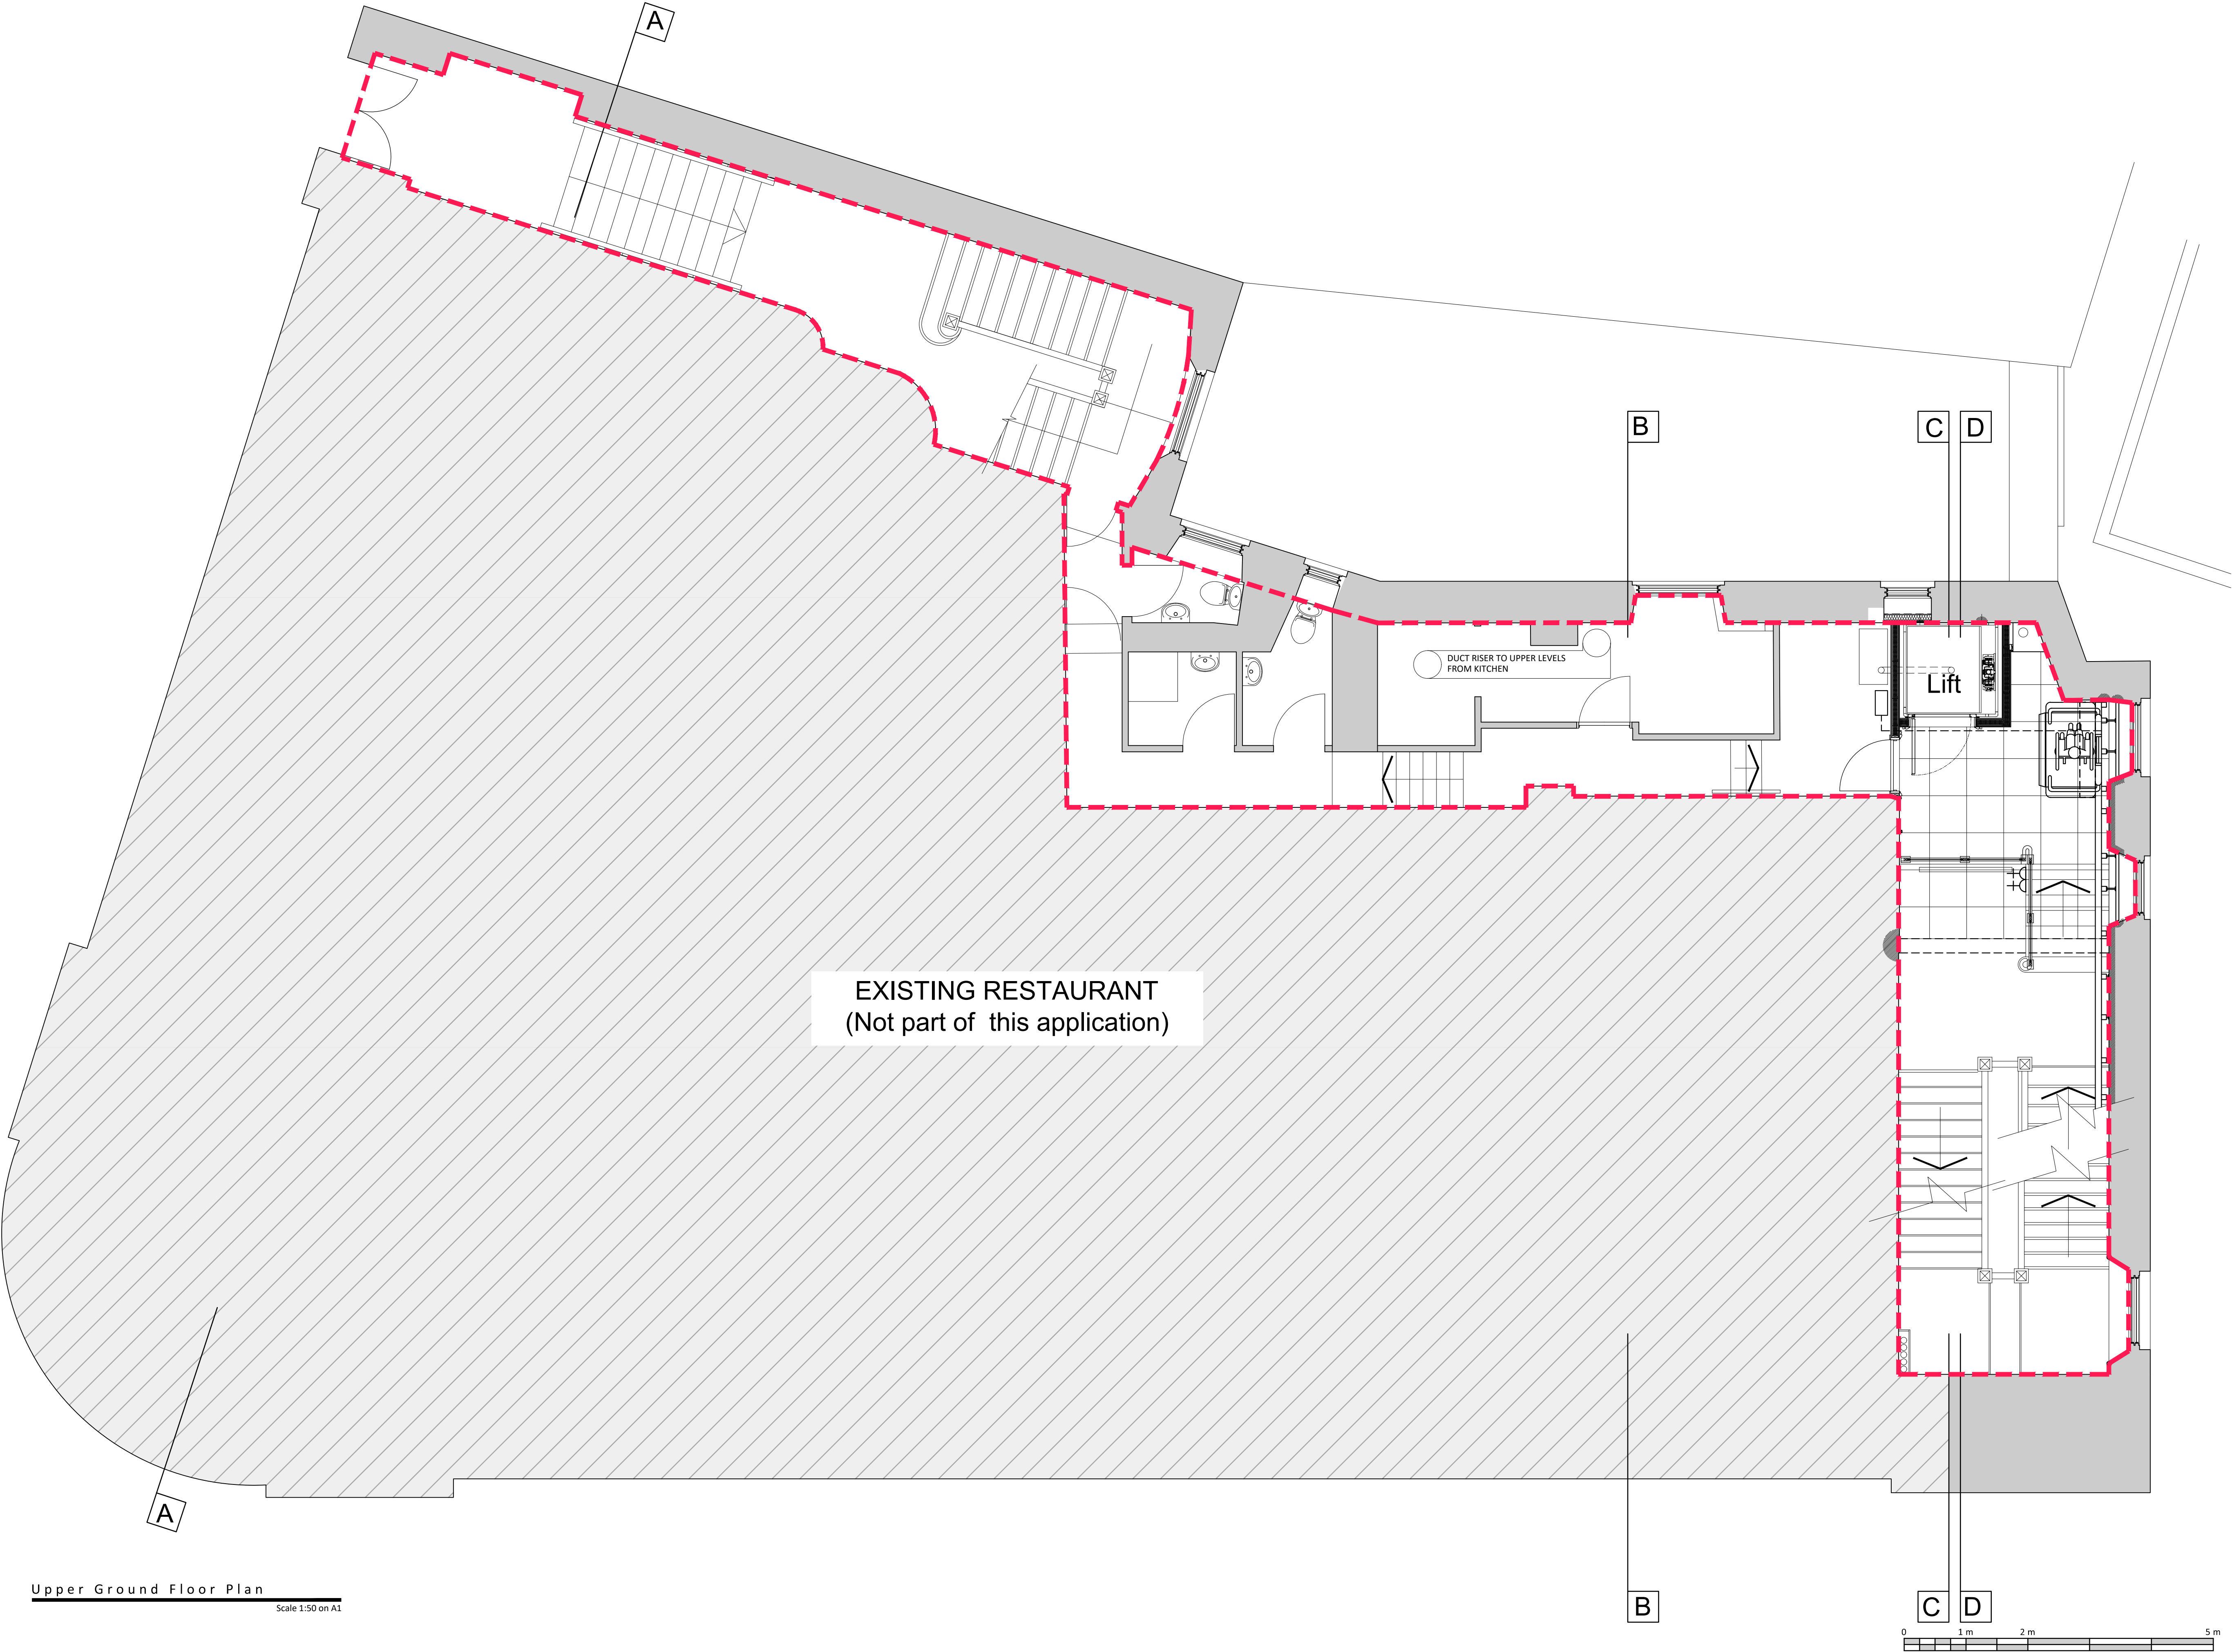

Upper Ground Floor Plan

Scale 1:50 on A1

Rev	Description	Date
<div><div></div><div>TINTO</div></div>		
Client: EPIC Group		
Project: Internal Alterations 1 Union Terrace Aberdeen, AB10 1NJ		
Title: Proposed Upper Ground Floor Plan		
DWG no: 3617-PL(00)002		Date: 03.12.20
Drawn by: MK		Checked by: Scale: 1:50 @A1
tinto.co.uk +44 (0) 1224 821 670		Mill House Grandholm Crescent Bridge of Don Aberdeen, AB22 8BB <small>COPYRIGHT of TINTO Architecture Ltd Reg in Scotland No. SC28311 This drawing must not be copied and any discrepancies should be brought to the attention of TINTO immediately</small>