



POWIS PLACE

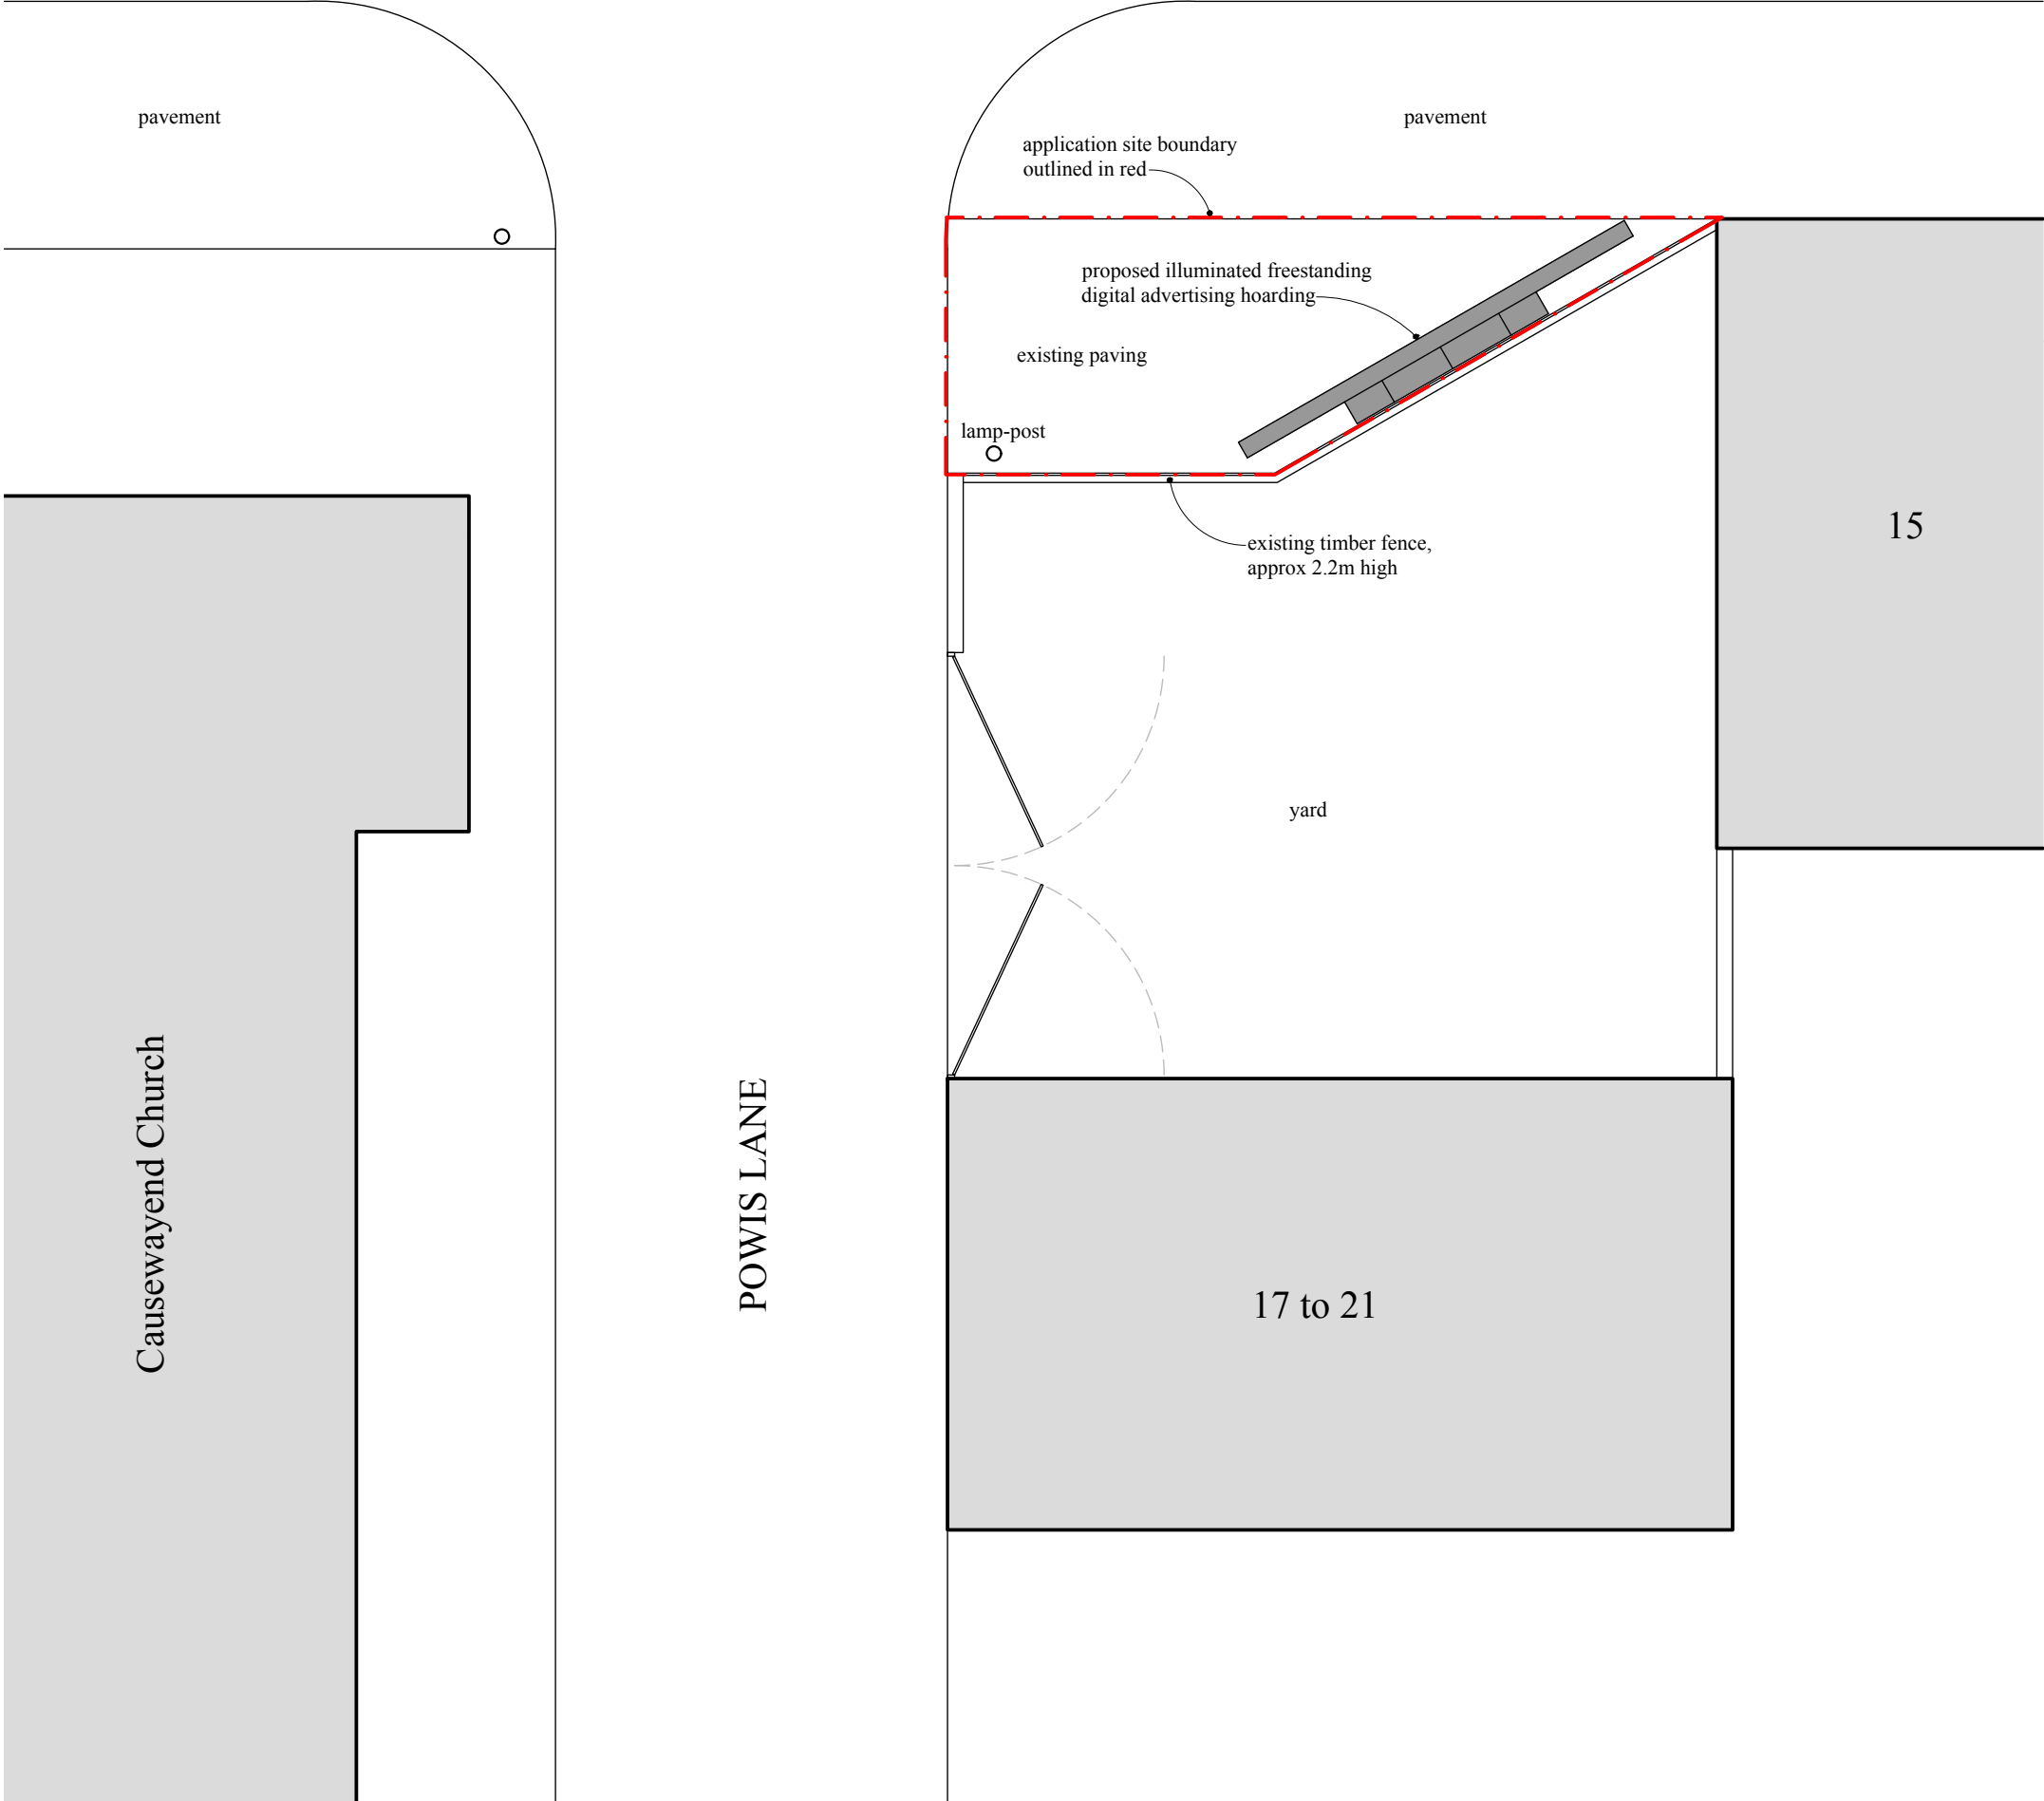


Proposed Site Plan. 1:100.

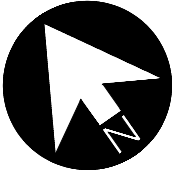

Proposed Advertising Hoarding,
 Land at Powis Place
 (Opposite Froghall Community Centre),
 Aberdeen AB25 3TR
 For Posterplus Ltd.

Location Plan.

Scale: 1:100 @ A3.	Date: Jan '21.
Drawing No: 02	Rev:

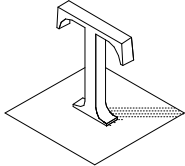

T-Square

70, Bellsburn Avenue,
 Linlithgow,
 West Lothian,
 EH49 7LB.

tel 01506 844744