


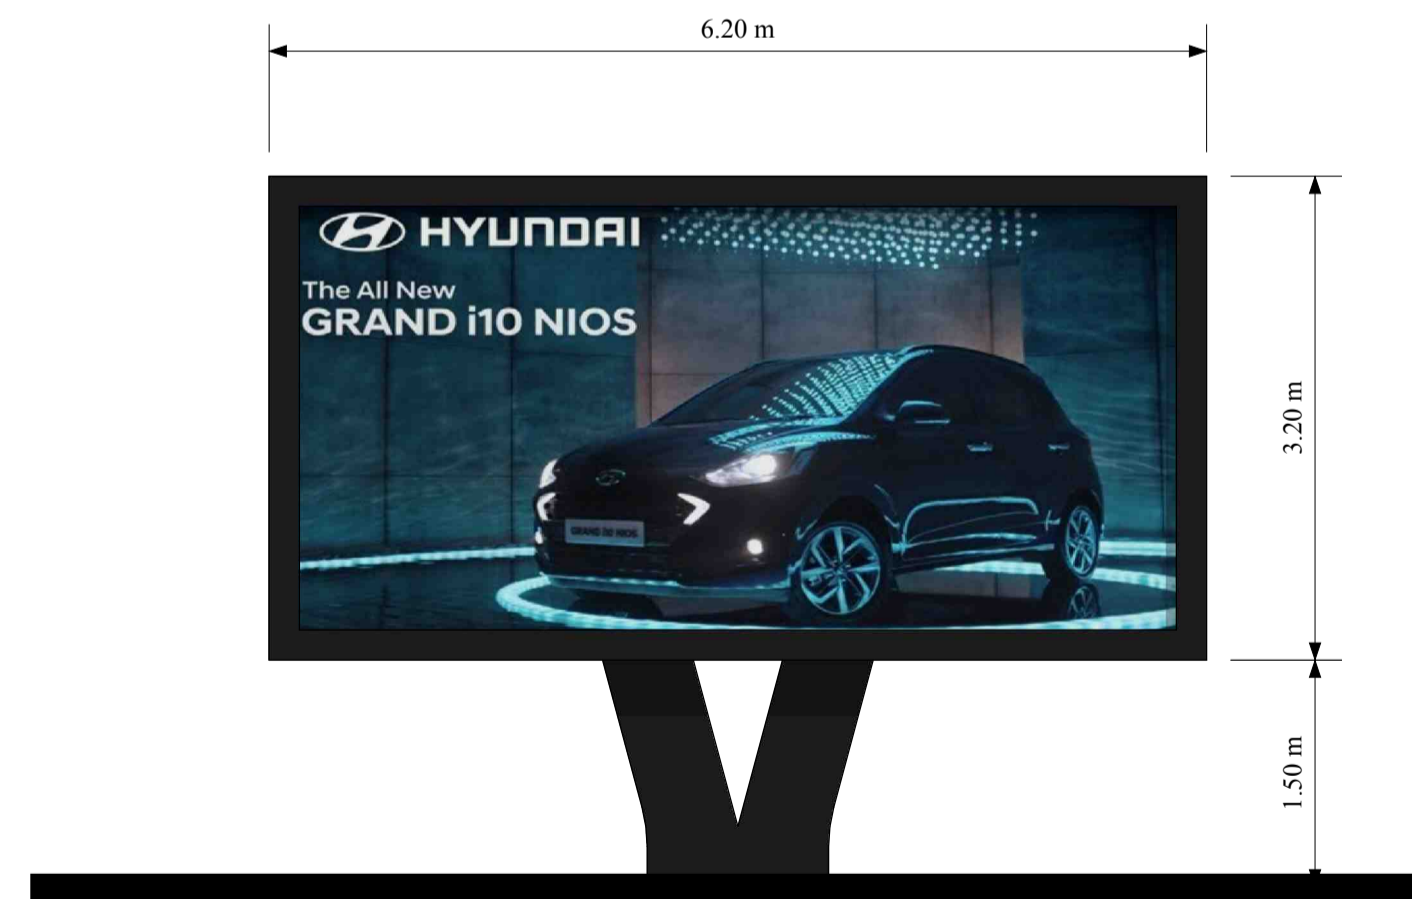

North East Elevation (Powis Place). 1:50.




North West Elevation (Powis Lane). 1:50.



North Elevation. 1:50.



South Elevation. 1:50.

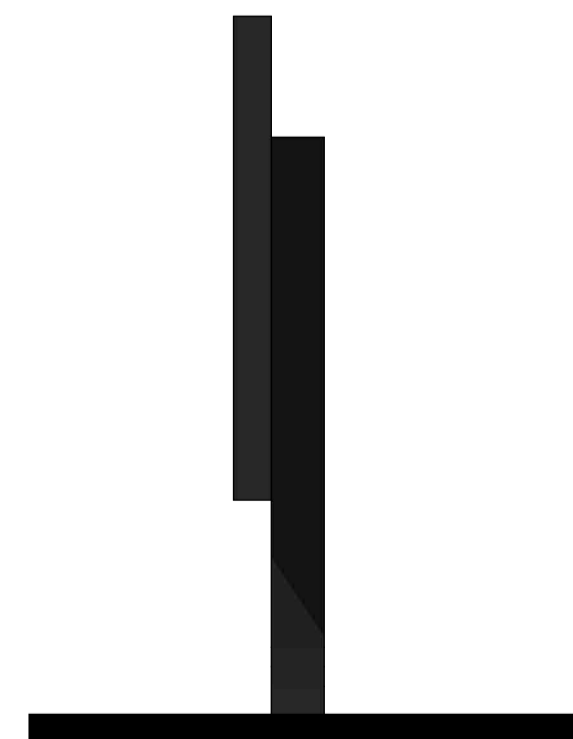

West Elevation. 1:50.



Perspective. NTS.



Plan. 1:50.

|   |                |
|---|----------------|
| Proposed Advertising Hoarding,<br>Land at Powis Place<br>(Opposite Frogghall Community Centre),<br>Aberdeen AB25 3TR<br>For Posterplus Ltd. |                |
| Proposed Sign.  |                |
| Scale: 1:50@A1.   | Date: Dec '20. |
| Drawing No: 01.   | Rev: B         |