


EAST ELEVATION

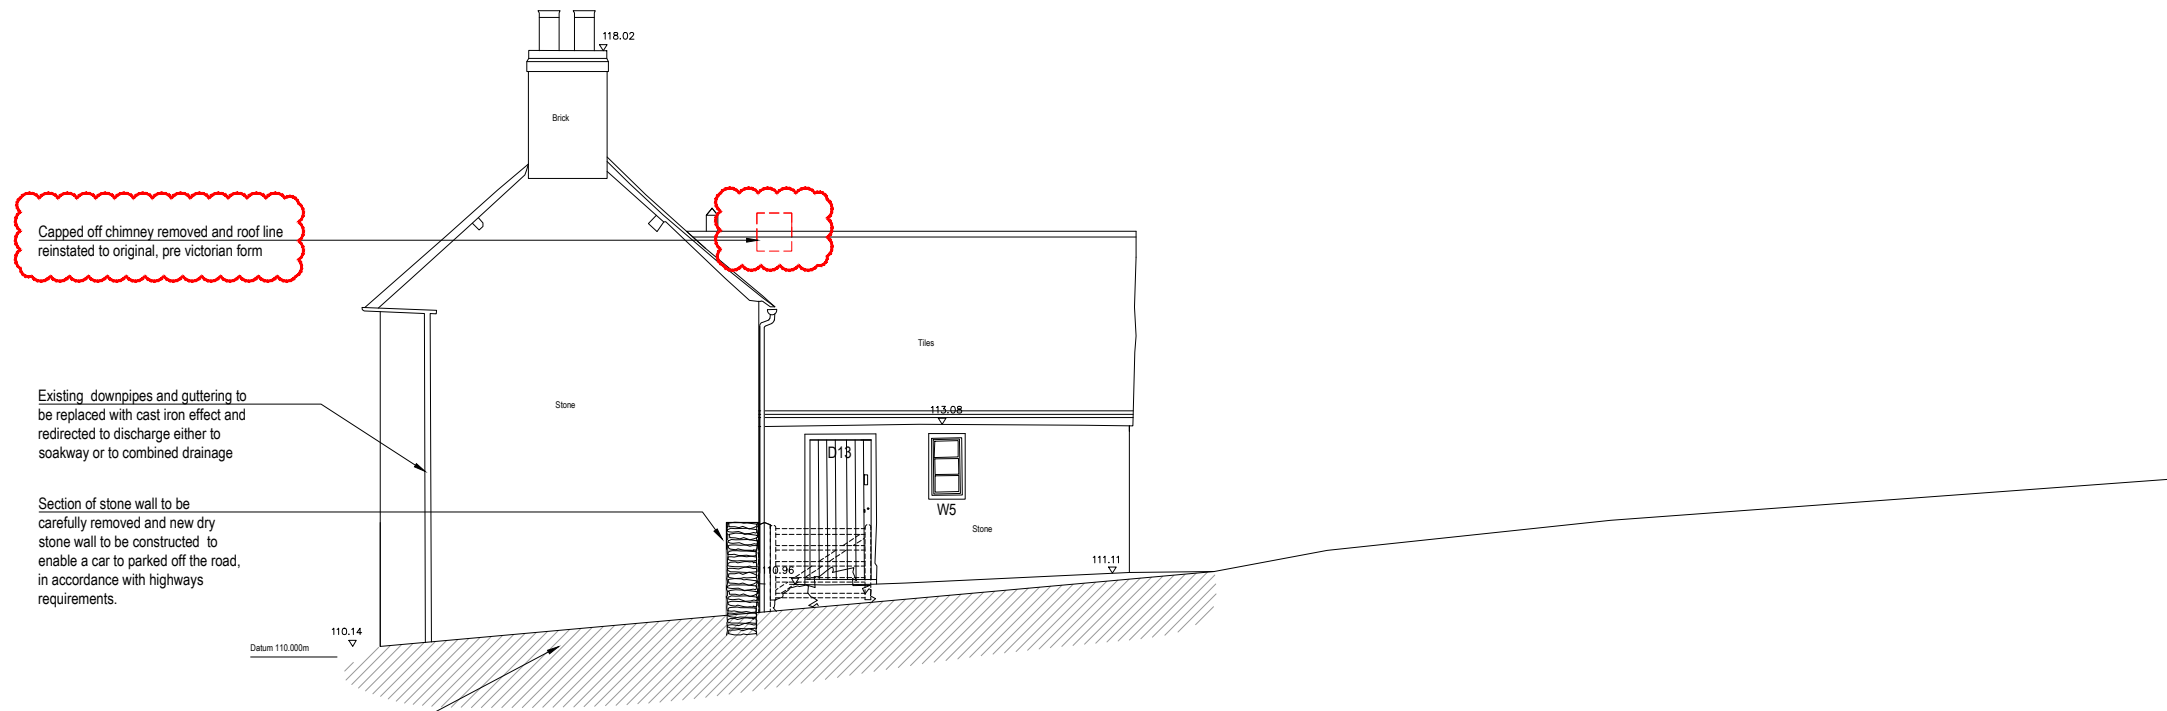

NORTH ELEVATION

NOTES
All dimensions and levels to be checked by Contractor and verified before work commences; dimensions must not be scaled from this drawing.
Copyright reserved.

EC REGULATIONS - GENERAL NOTE
Where reference is made on this drawing to British Standards or to specific manufacturer's products or trade names, this is intended to indicate a minimum acceptable standard of performance etc. Materials and components conforming to an equivalent European Standard may be used and supporting evidence shall be produced at tender stage to confirm fitness for purpose.



Scale Bar (m) 1:100@A3



P2	Corrections as clouded	11.01.2021
P1	Planning Issue	28.04.2020

revisions

PLANNING

Threeways House
35 George Street, Oxford OX1 2BJ
Tel: 01865 260 600

One Bridge Wharf
156 Caledonian Road, London N1 9UU
Tel: 020 7636 6833

e-mail: info@tmd-surveyors.co.uk
www.tmd-surveyors.co.uk



3-4 Main Street
Shalstone, Buckingham
MK18 5LX

Project
PROPOSED EAST AND NORTH ELEVATION

Scale:	Date:	Drawn By:	Checked By:
1:50 (A1) - 1:100 (A3)	November 2019	GT	NM
Job No:	Dwg No:	Rev'n	
20061	P04	P2	
		A3	