



ENTRANCE ELEVATION




NORTH ELEVATION

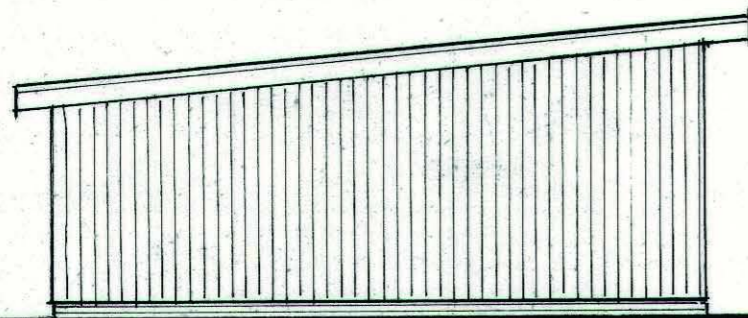

SOUTH ELEVATION

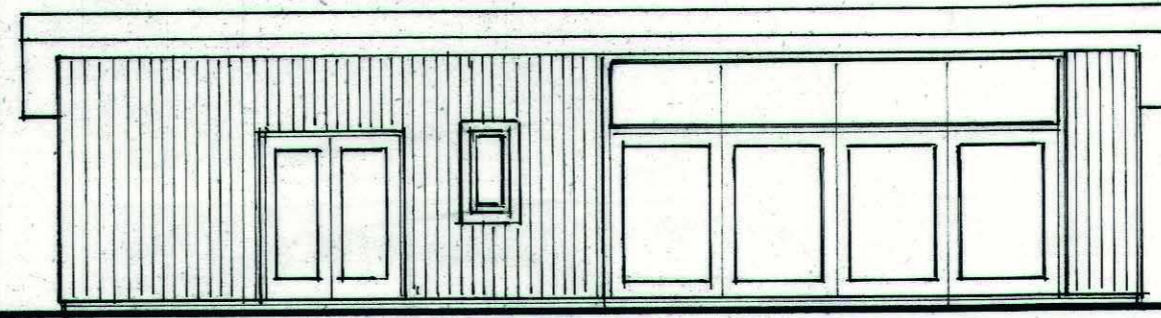

ELEVATION TO GARDEN

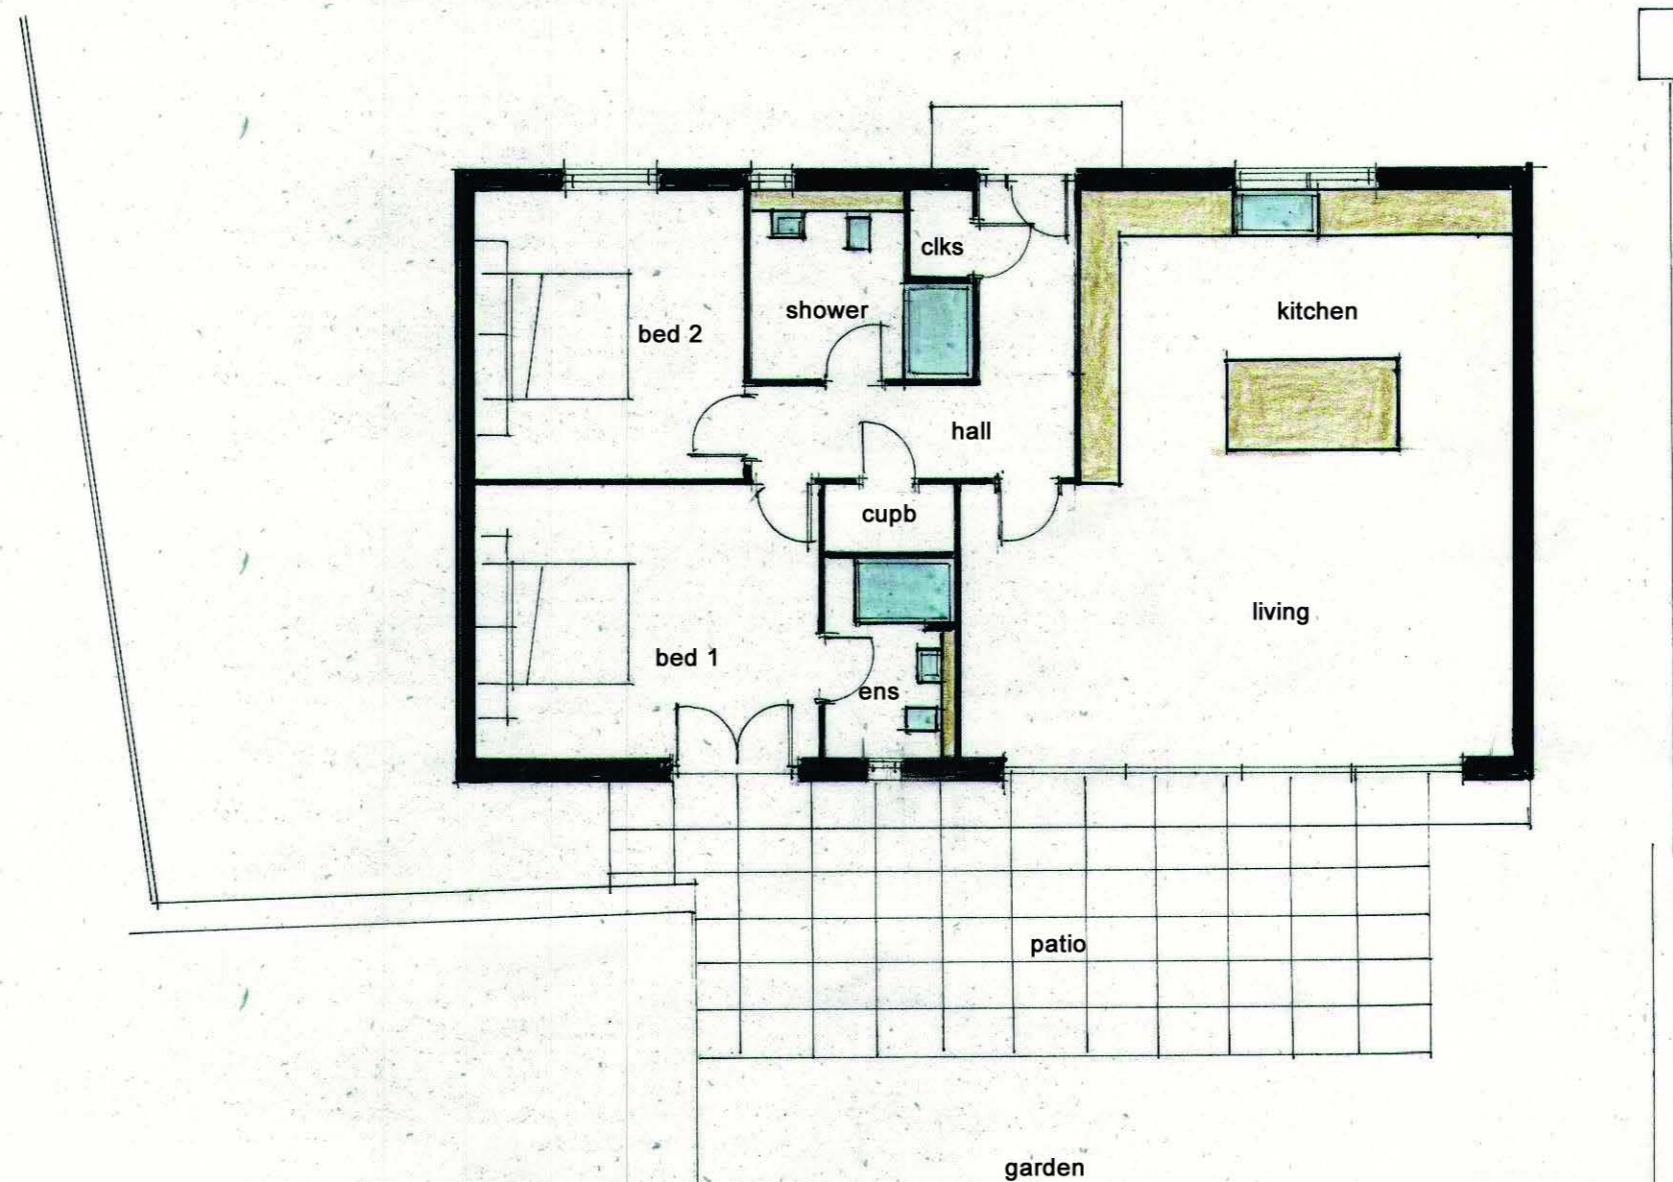

FLOOR PLAN

JOB
PROPOSED HOLIDAY LODGES AT
EASINGTON FARM, BELFORD

DRAWING
PLOT 6

CLIENT
COASTAL LODGES

| | | |
|-------------------|---------|-------------|
| DATE: Oct 2020 | Job: | DWING P2 |
| SCALE: 1:100 @ A2 | DWN: WR | REV A |

ROSS
ARCHITECTURAL LTD.
NEW ROAD STUDIO
15 LEET STREET
COLDSTREAM
BERWICKSHIRE
TD12 4BJ
Tel: 01890 893014
e-mail: rossarchitectural@hotmail.com
web: www.rossarchitectural.co.uk

All critical dimensions must be checked and verified. Do not scale off drawing.

This drawing is certified as a true and accurate copy of the principal.

Signed..... Date.....