


Bromsgrove Road



approved site plan

Approved under planning application 20/00584/FUL

Bromsgrove Road

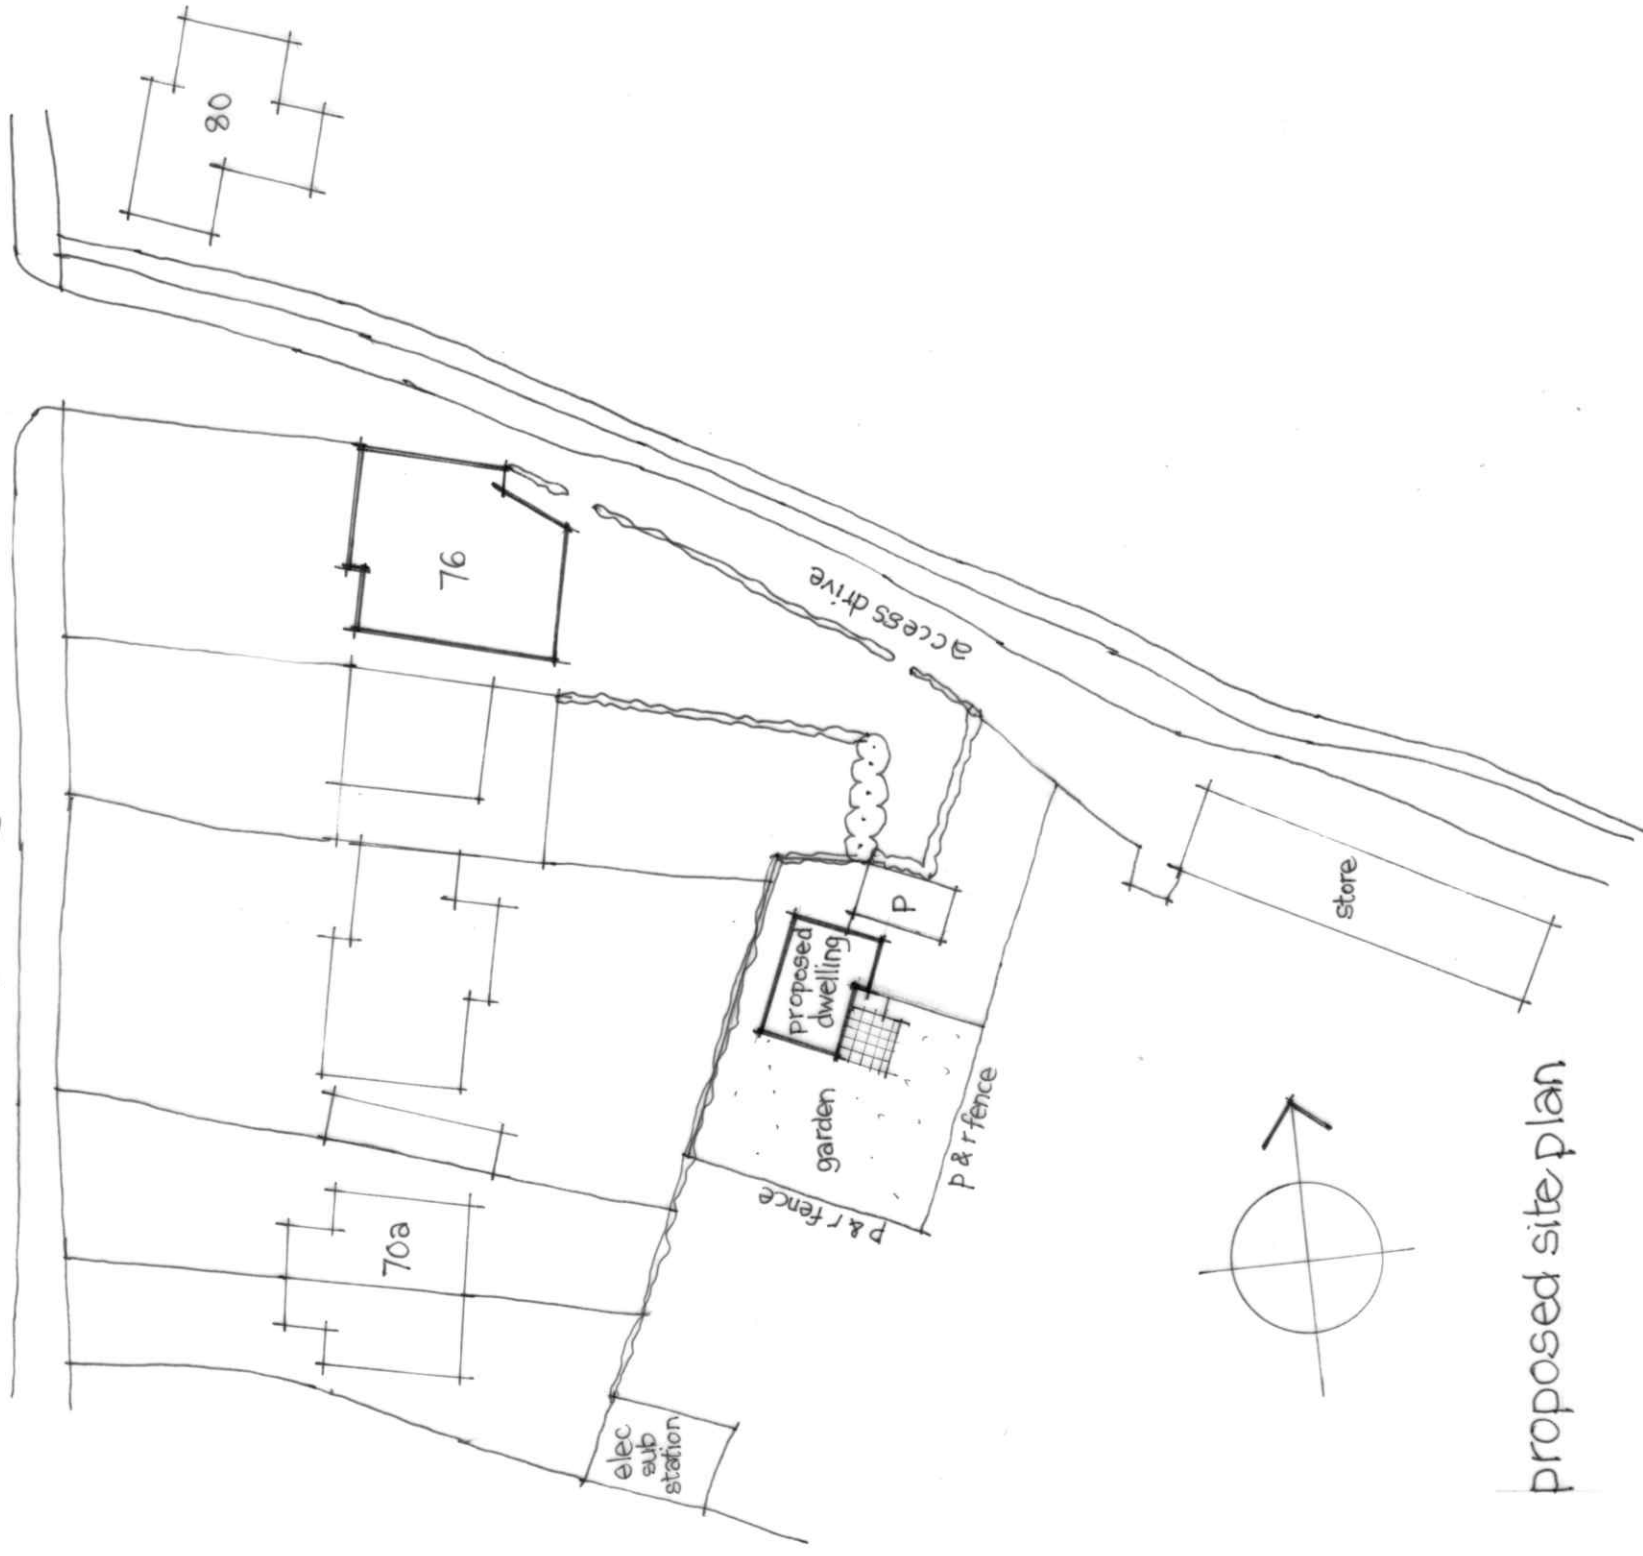

proposed site plan

Project:
 proposed dwelling
 rear of 76 Bromsgrove Road
 Romsley

client:
 MR & Mrs Watson

drawing:
 approved & proposed site plan

date:
 Dec 2020

scale:
 1:500

dwg no:
 01

revision:

Vanessa Greenhouse RIBA
 54 Doctors Hill
 Bournheath
 Bromsgrove B61 9JE
 tel: 01527 578126