




North East Elevation (B) to Terrace Area as Proposed

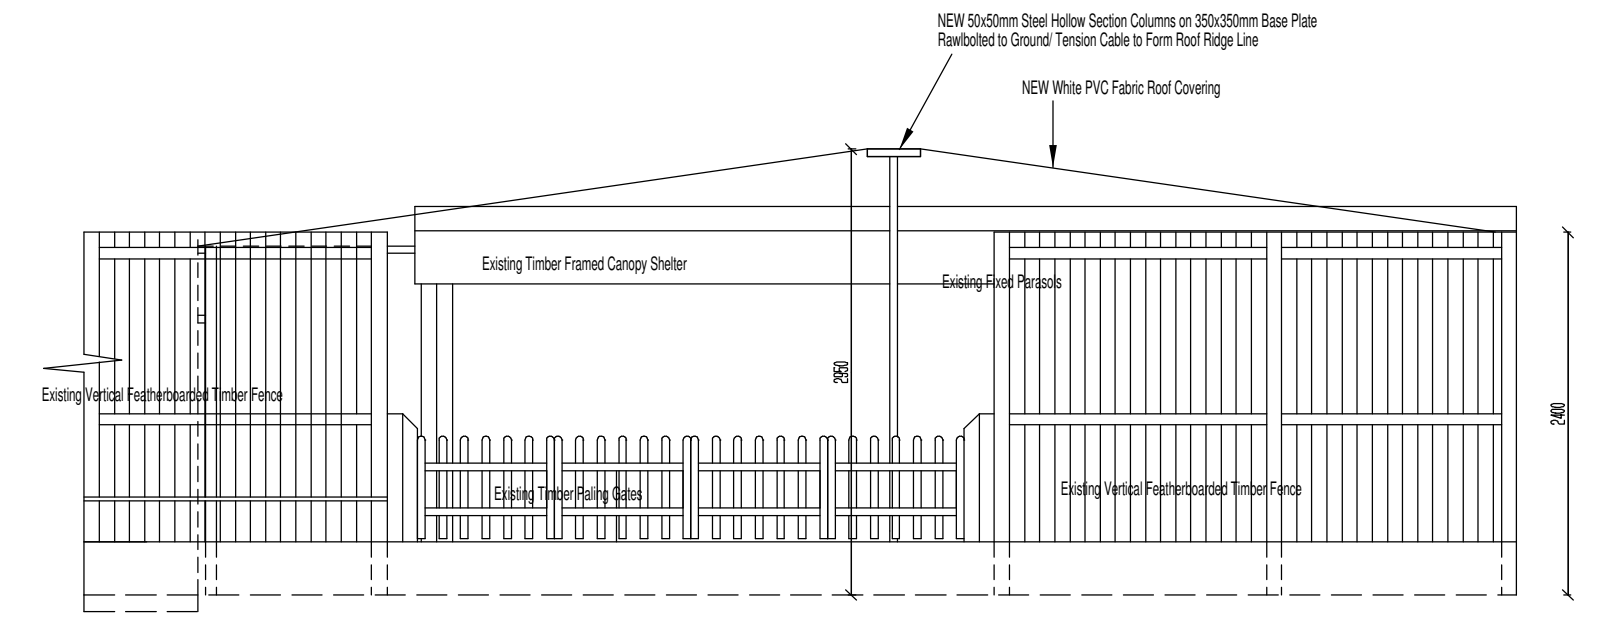

North West Elevation (B) as Proposed

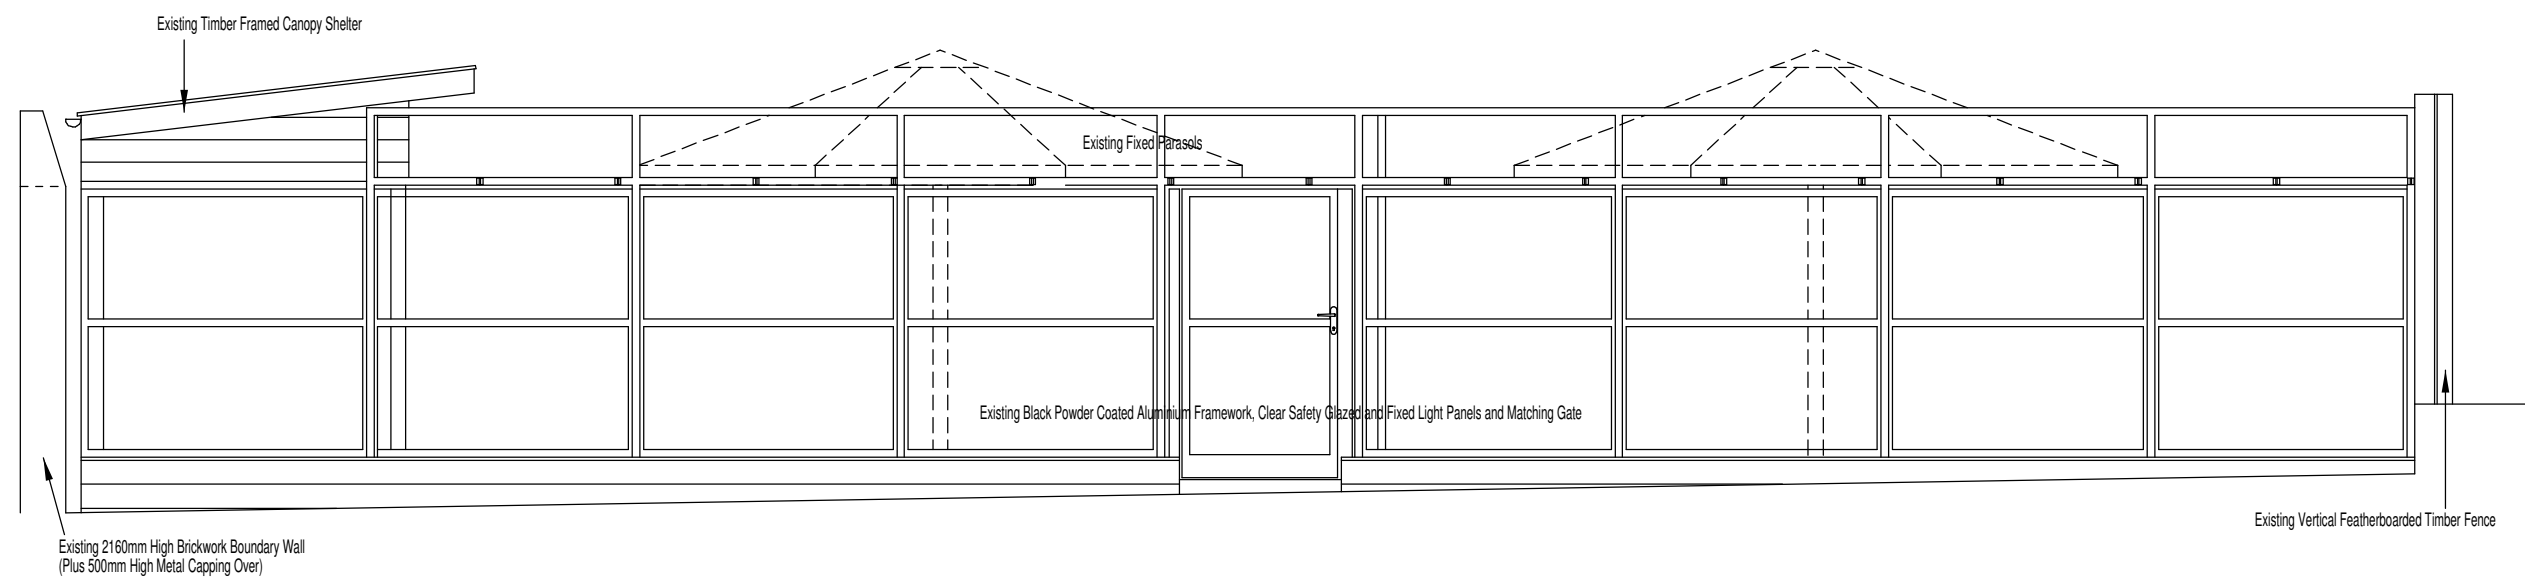

North East Elevation (A) to Terrace Area as Existing

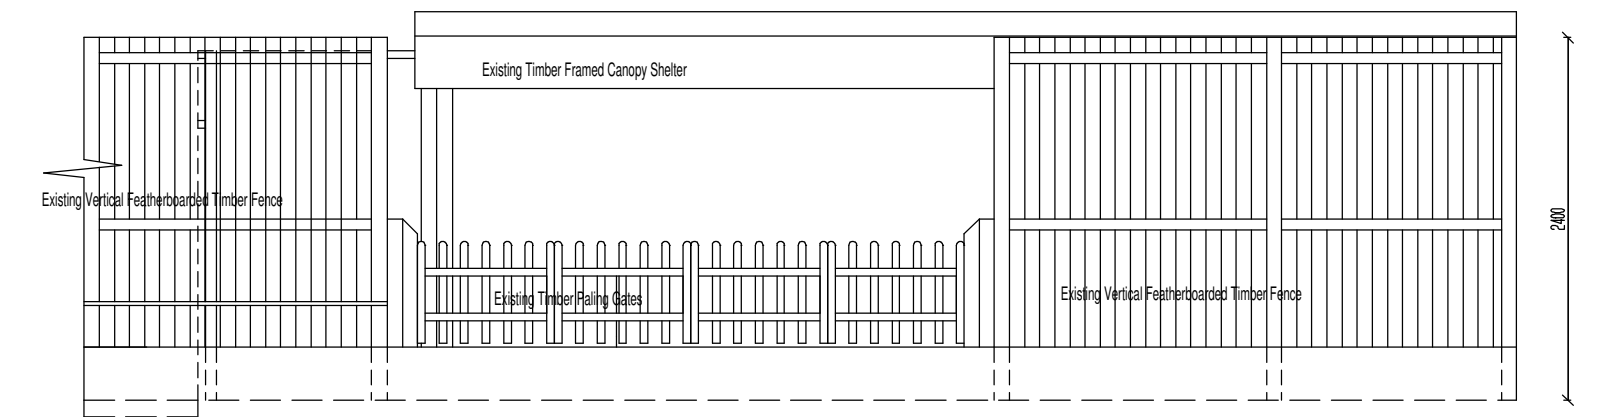

North West Elevation (B) as Existing

Drawing Status

The contractor is responsible for checking and verifying all site dimensions, any discrepancies should be reported to the designer prior to commencement on site.

The contractor is also responsible for checking this drawing against all other specialist drawings provided.

All work to be carried out strictly in accordance with the Building Regulations

© This drawing remains the copyright of Applied Design Partnership Ltd

|   |                |          |
|---|----------------|----------|
| <br><b>Applied Design Partnership Ltd</b><br><small>Project Management • Interior Design • Architecture</small><br>2a ROBIN LANE, PUDSEY, WEST YORKSHIRE LS28 7BN<br>Tel: 07973 819845<br>email: david@adppdesignpartnership.co.uk |                |          |
| Site<br><b>The Old Swan</b><br><b>8 The Square, Earls Barton</b><br><b>Northampton NN6 0NA</b>  |                |          |
| Title<br><b>Elevations as Existing and Proposed</b>   |                |          |
| Drawing Ref.  | Drawing No.    | Revision |
|   | <b>1113-02</b> |          |
| Scale   | Drawn          | Date     |
| <b>1:50 @ A2</b>  | <b>DM</b>      |          |