



1. © COPYRIGHT
All designs and information conveyed are the intellectual property of COLLIER READING ARCHITECTS. The unauthorised copying, usage or distribution of this drawing or the contents of, in part or in whole is forbidden without express permission.
2. All dimensions to be checked on site and any discrepancy immediately reported to the architect.

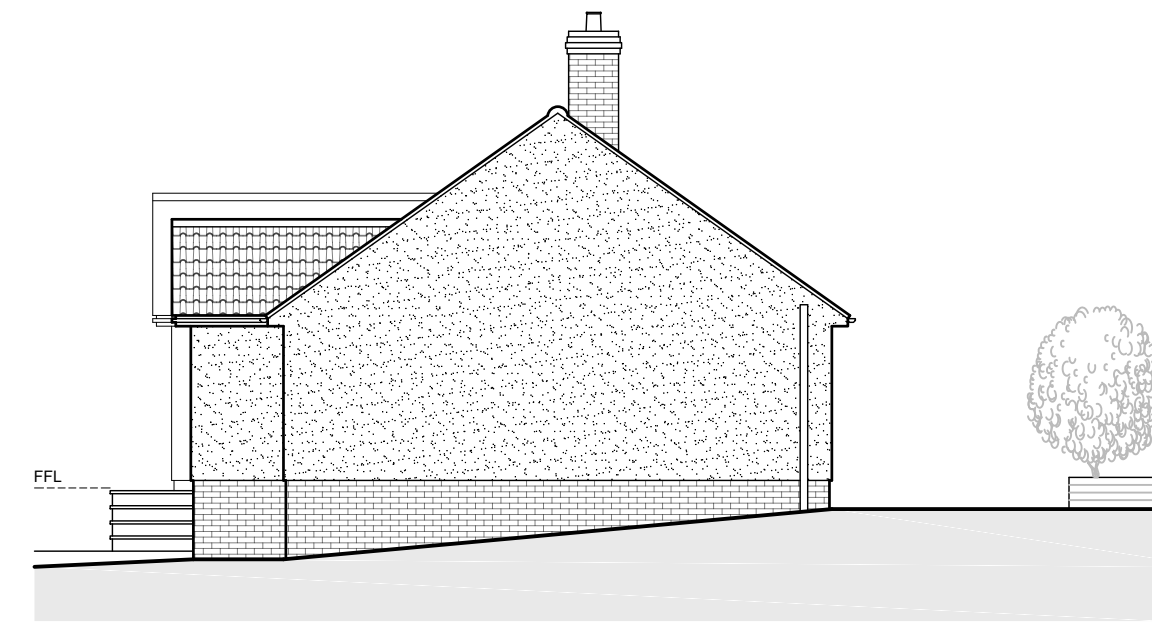

SOUTH WEST ELEVATION [SCALE 1:100]



SOUTH EAST ELEVATION [SCALE 1:100]

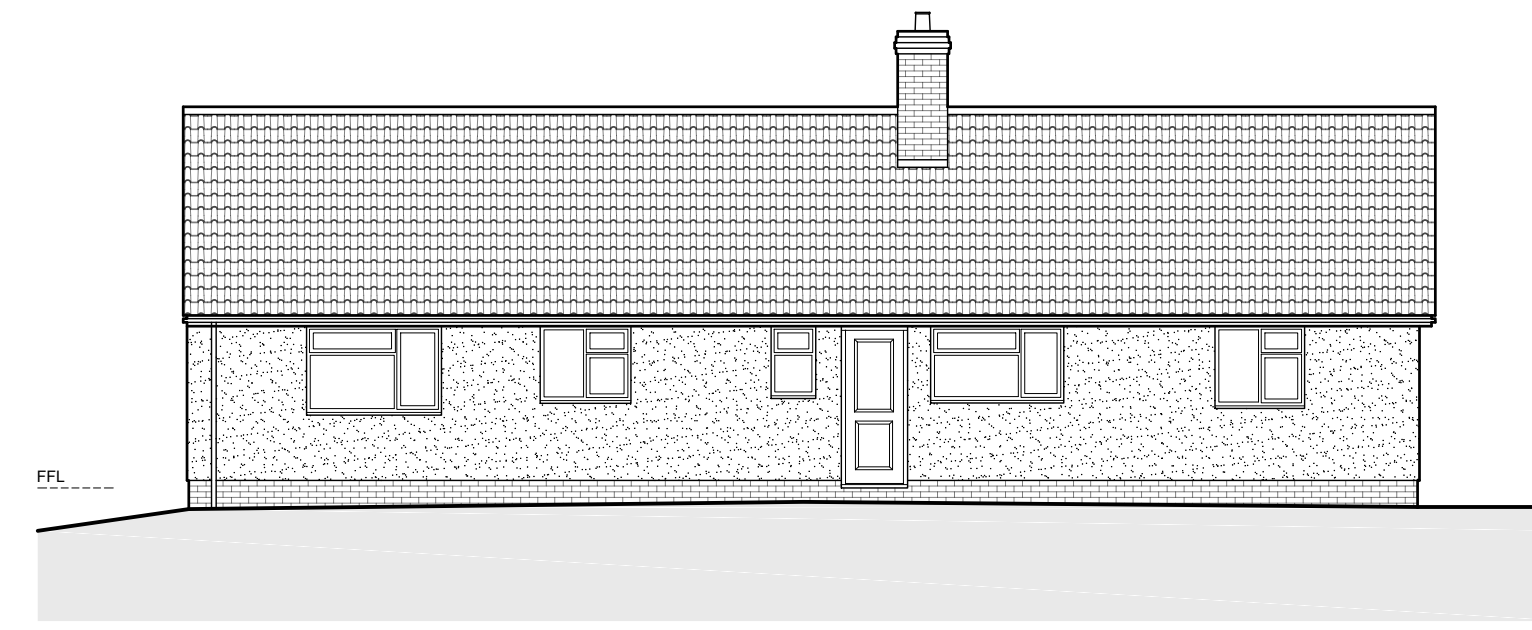


NORTH EAST ELEVATION [SCALE 1:100]





NORTH WEST ELEVATION [SCALE 1:100]

SCHEDULE OF MATERIALS:

- RENDERED WALLS
- UPVC DOORS
- UPVC WINDOWS
- CONCRETE INTERLOCKING TILES
- BRICK CHIMNEYS
- RED FACING BRICK UNDERBUILD

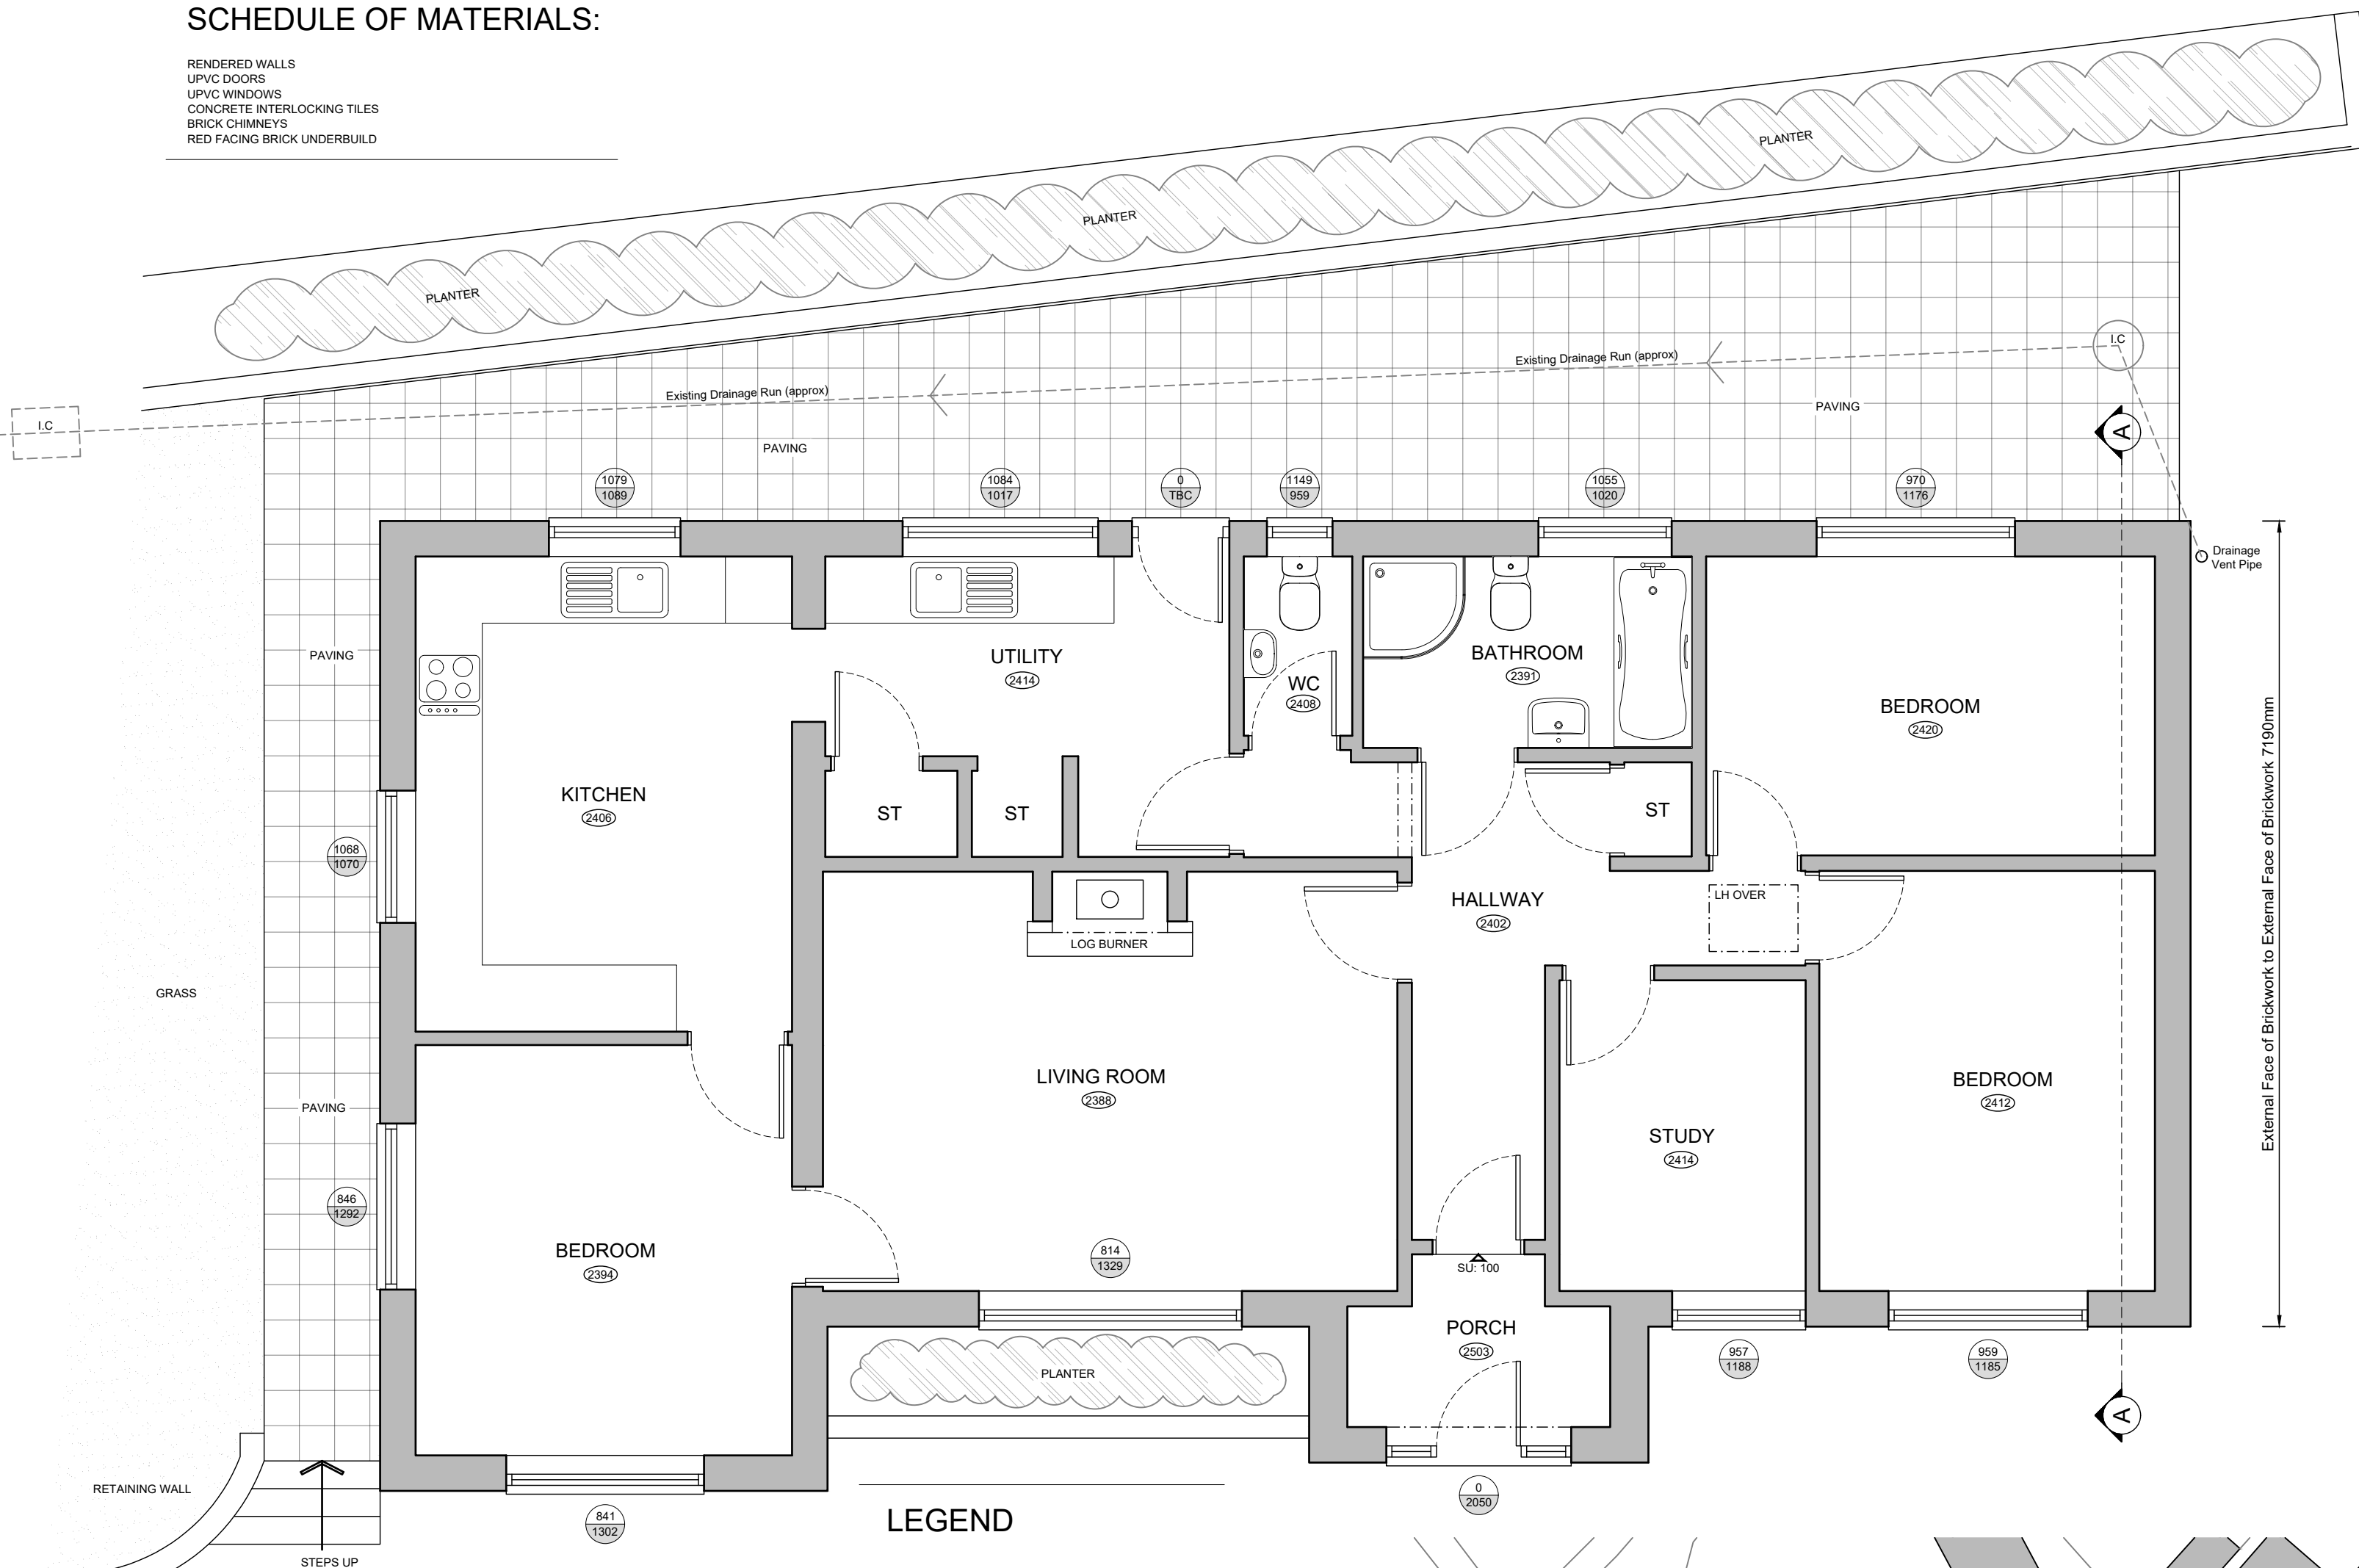

GROUND FLOOR PLAN
[SCALE 1:50]

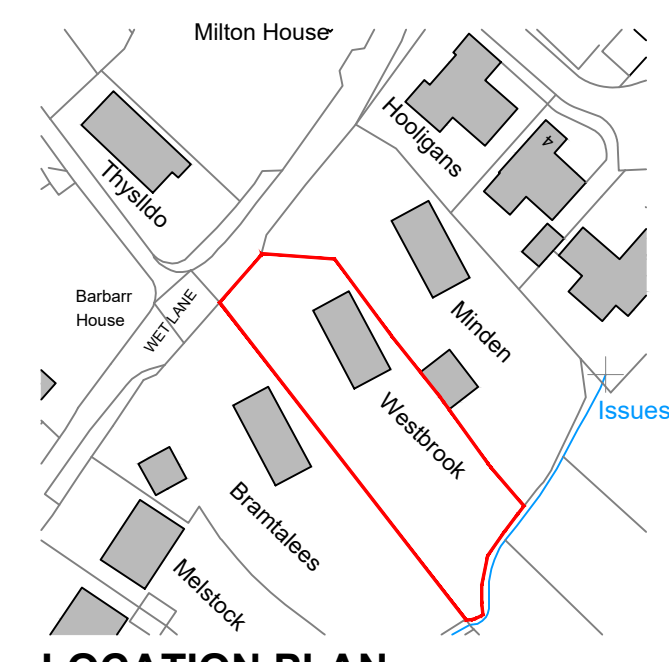 


LOCATION PLAN [SCALE 1:1250]




LEGEND


- CH/FC CILL TO HEAD HEIGHT
- FLOOR TO CILL HEIGHT
- FLOOR TO CEILING MEASUREMENT IN MM
- ST/TH STEP UP IN MM
- EXISTING WALLS
- E ELECTRIC BOX
- WT WATER TANK
- IC INSPECTION CHAMBER
- MH MAN HOLE
- B BOILER

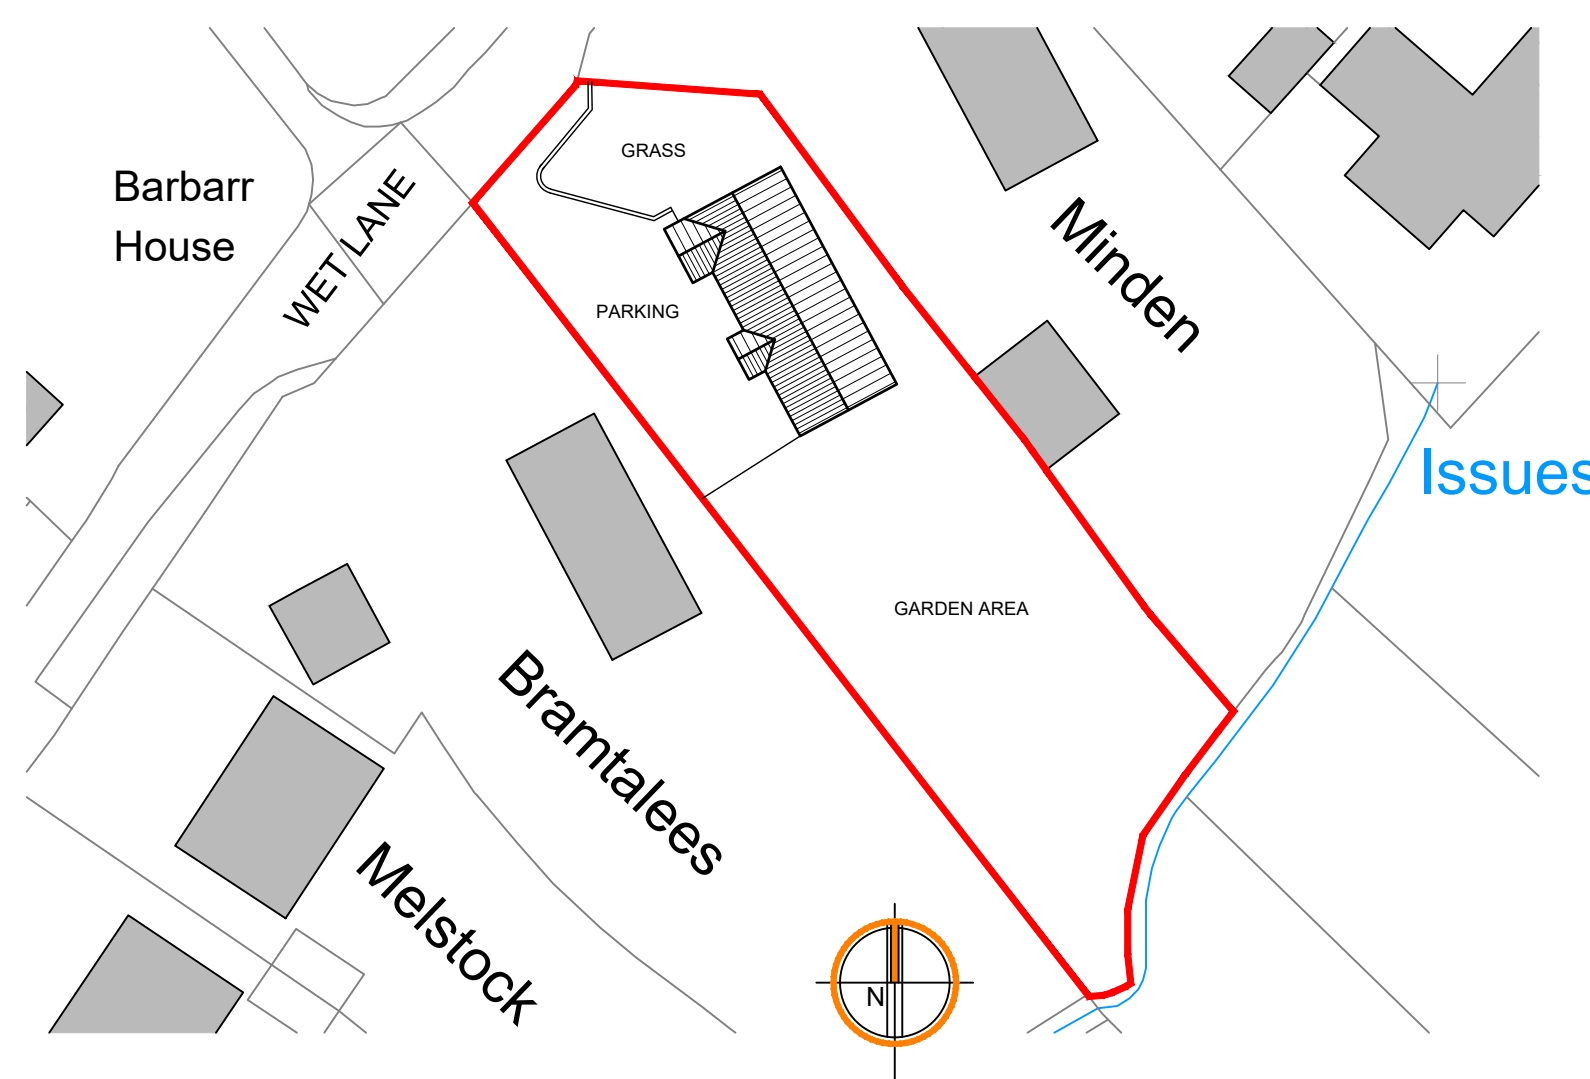

SITE PLAN [SCALE 1:500]

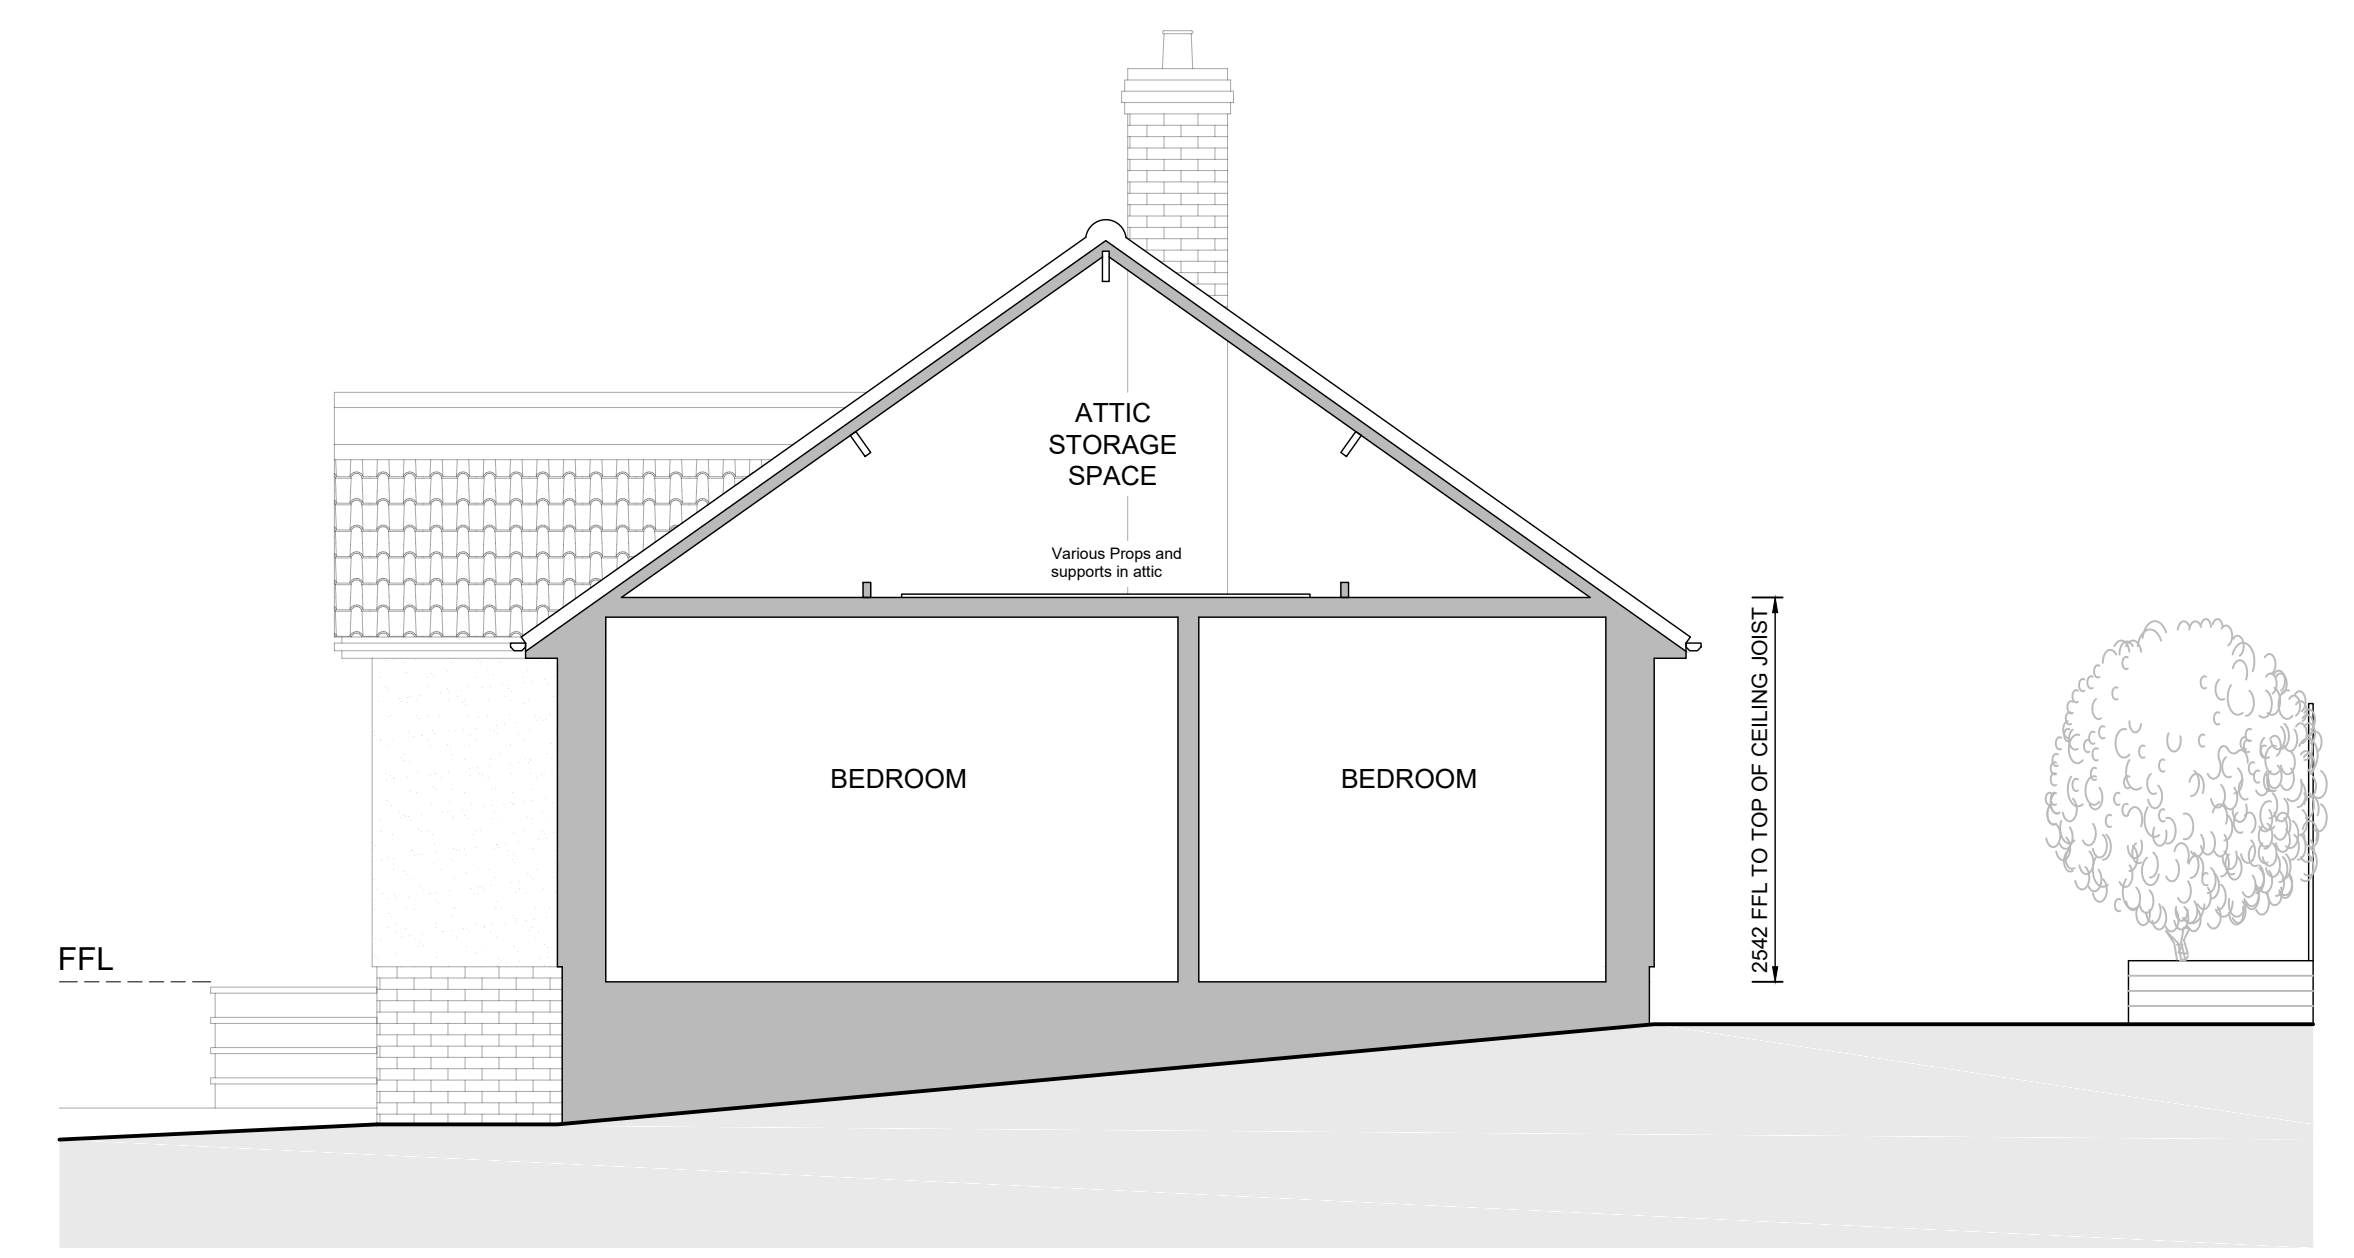

SECTION A-A [SCALE 1:50]

 

PHOTOGRAPH RELEVANT TO FUTURE PROPOSAL
[SCALE NTS]

Revision:
A-16/12- RT - Steps added to elevation

Collier Reading Architects

Chartered Architects
Coach House Studio
34A Chamberlain Street
Wells, BA5 2PJ

01749 689060
mail@collierreading.co.uk

Client: Mr Scott Sturgess
Job: Alterations and Extension to West Brook, Wet Lane, Draycott, BS27 3TG

Title: As Existing

Scale: As Shown @ A1

Date: August 2020

Drawn: RT Checked

Drg No: H6167-001A

SURVEY DRAWING