

A4 paper size

DRAWING No. 1449

ISSUE


EXTENSION TO REAR
6 BEECHWOOD CLOSE
FRAME

1 27.02.20


REVISION

2 12.12.20

ff. reduced in width

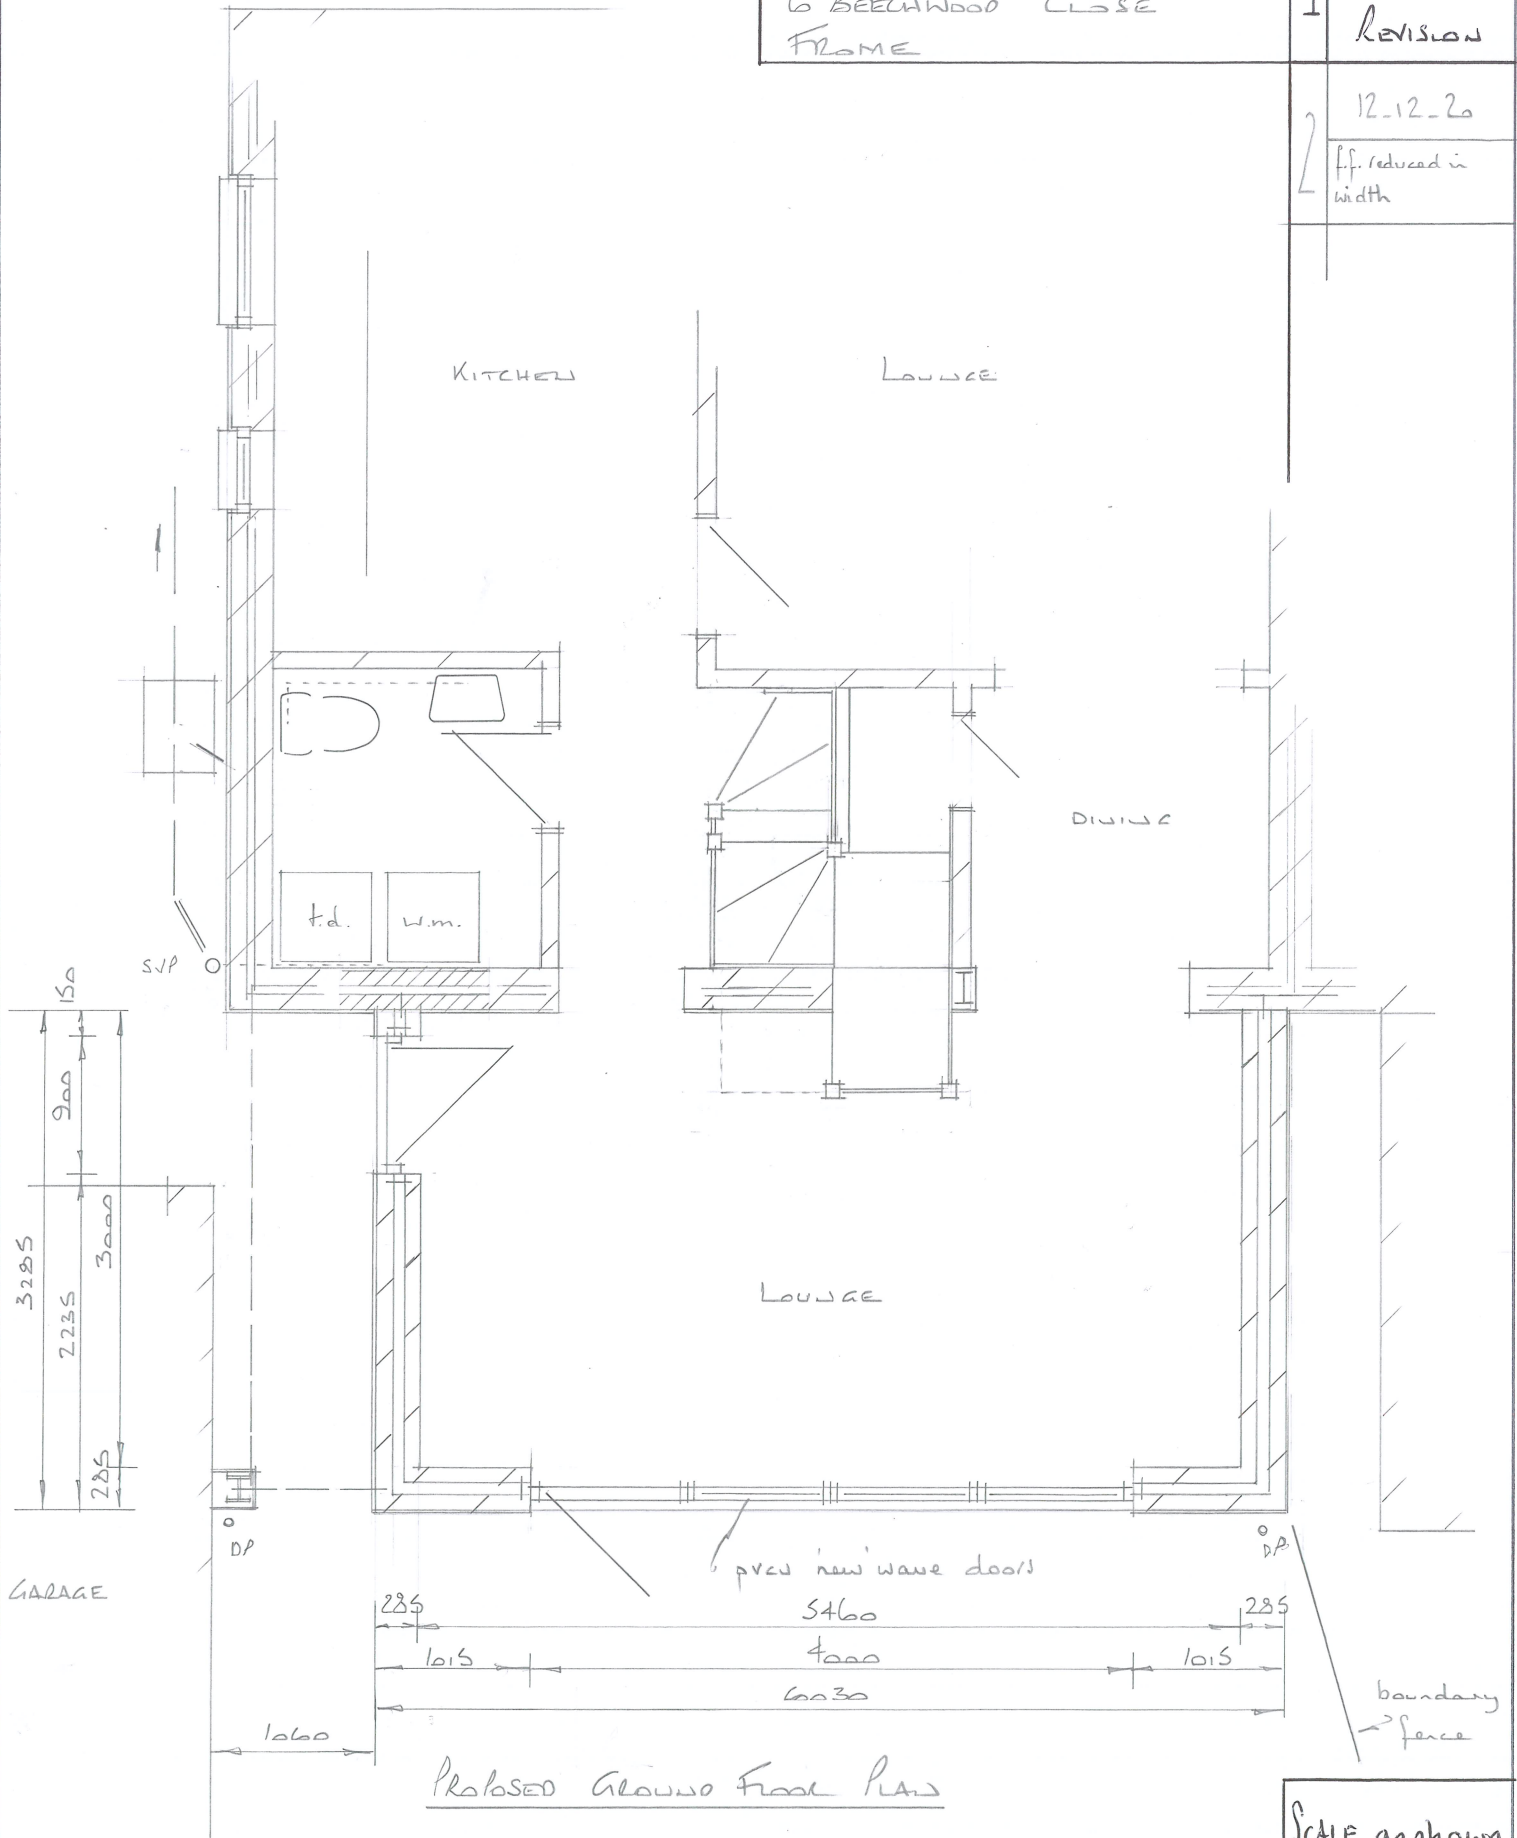

PROPOSED GROUND FLOOR PLAN

 

SCALE as shown

SHEET	CONT
-------	------

3	4
---	---

ALL INFORMATION AND DIMENSIONS TO BE CHECKED AND VERIFIED PRIOR TO CONSTRUCTION OF ALL BUILDING MATERIALS