


A4 paper size

 


Scale 1:100

WALLS - smooth render
natural finish

Roof - Redland roman tile
- gran. red

Windows/Doors - PVCU

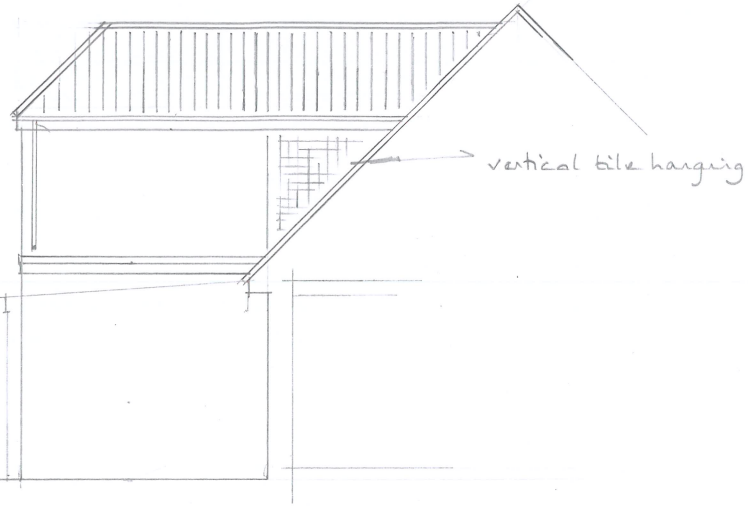

PROPOSED SIDE ELEVATION



PROPOSED SIDE ELEVATION



PROPOSED REAR ELEVATION

ISSUE

1
27.02.20
REVISION

2
12.12.20
ff reduced in width

DRAWING NO. 1449
EXTENSION TO REAR
6 BEECHWOOD CLOSE
FRAME

SCALE as shown

Sheet CONT'

ALL INFORMATION AND DIMENSIONS TO BE CHECKED AND VERIFIED PRIOR TO CONSTRUCTION ON ORDERED MATERIALS

7	8
---	---