



A4 paper size

 


ISSUE

17-08-20

REVISION

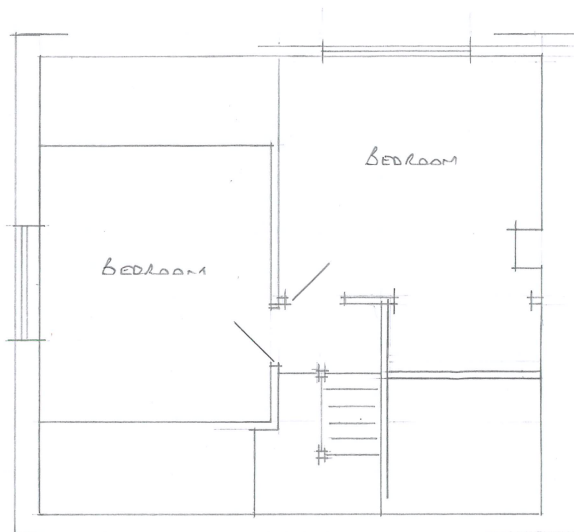

EXISTING FIRST FLOOR PLAN

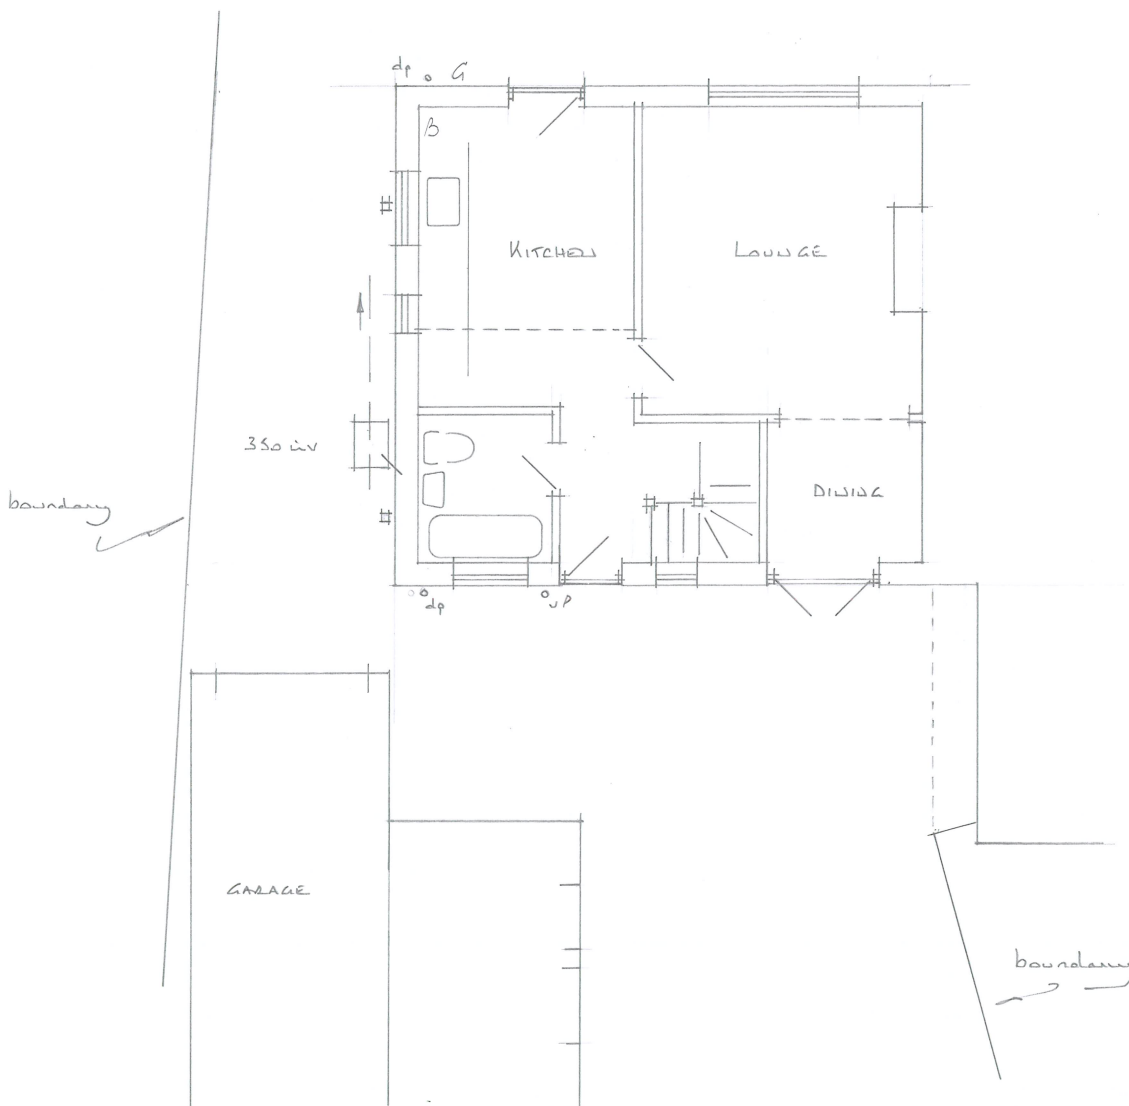

EXISTING GROUND FLOOR PLAN

DRAWING No. 1449

EXTENSION TO LEAR
6 BEECHWOOD CLOSE
FRAME

SCALE as shown

SHEET

Cons:

1

2

ALL INFORMATION AND DIMENSIONS TO BE CHECKED AND
VERIFIED PRIOR TO CONSTRUCTION OR ORDERING MATERIALS