

A4 paper size



Scale 1:100

ISSUE

17.08.20

REVISION

rafters 75x150 @ 600 c/c

perlite 50x175


floor joists 50x200

renders & pebble dash



EXISTING SIDE ELEVATION

Redland render bits
- gran. red.

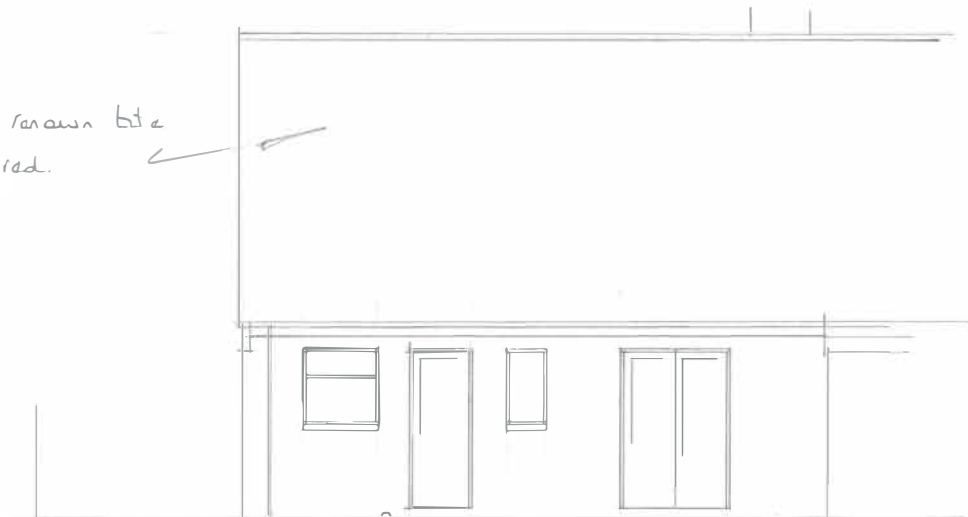

EXISTING REAR ELEVATION

DRAWING NO. 1449

EXTENSION TO REAR
6 BEENWOOD CLOSE
FRAME

SCALE as shown

SHEET CONT

ALL INFORMATION AND DIMENSIONS TO BE CHECKED AND VERIFIED BEFORE CONSTRUCTION OF WORKING DRAWINGS

2

3