

A4 paper size

DRAWING No. 1449

ISSUE


EXTENSION TO REAR
6 BEECHWOOD CLOSE
FRAME

1 27.08.20


REVISION

2 12.12.20

ff. reduced in width

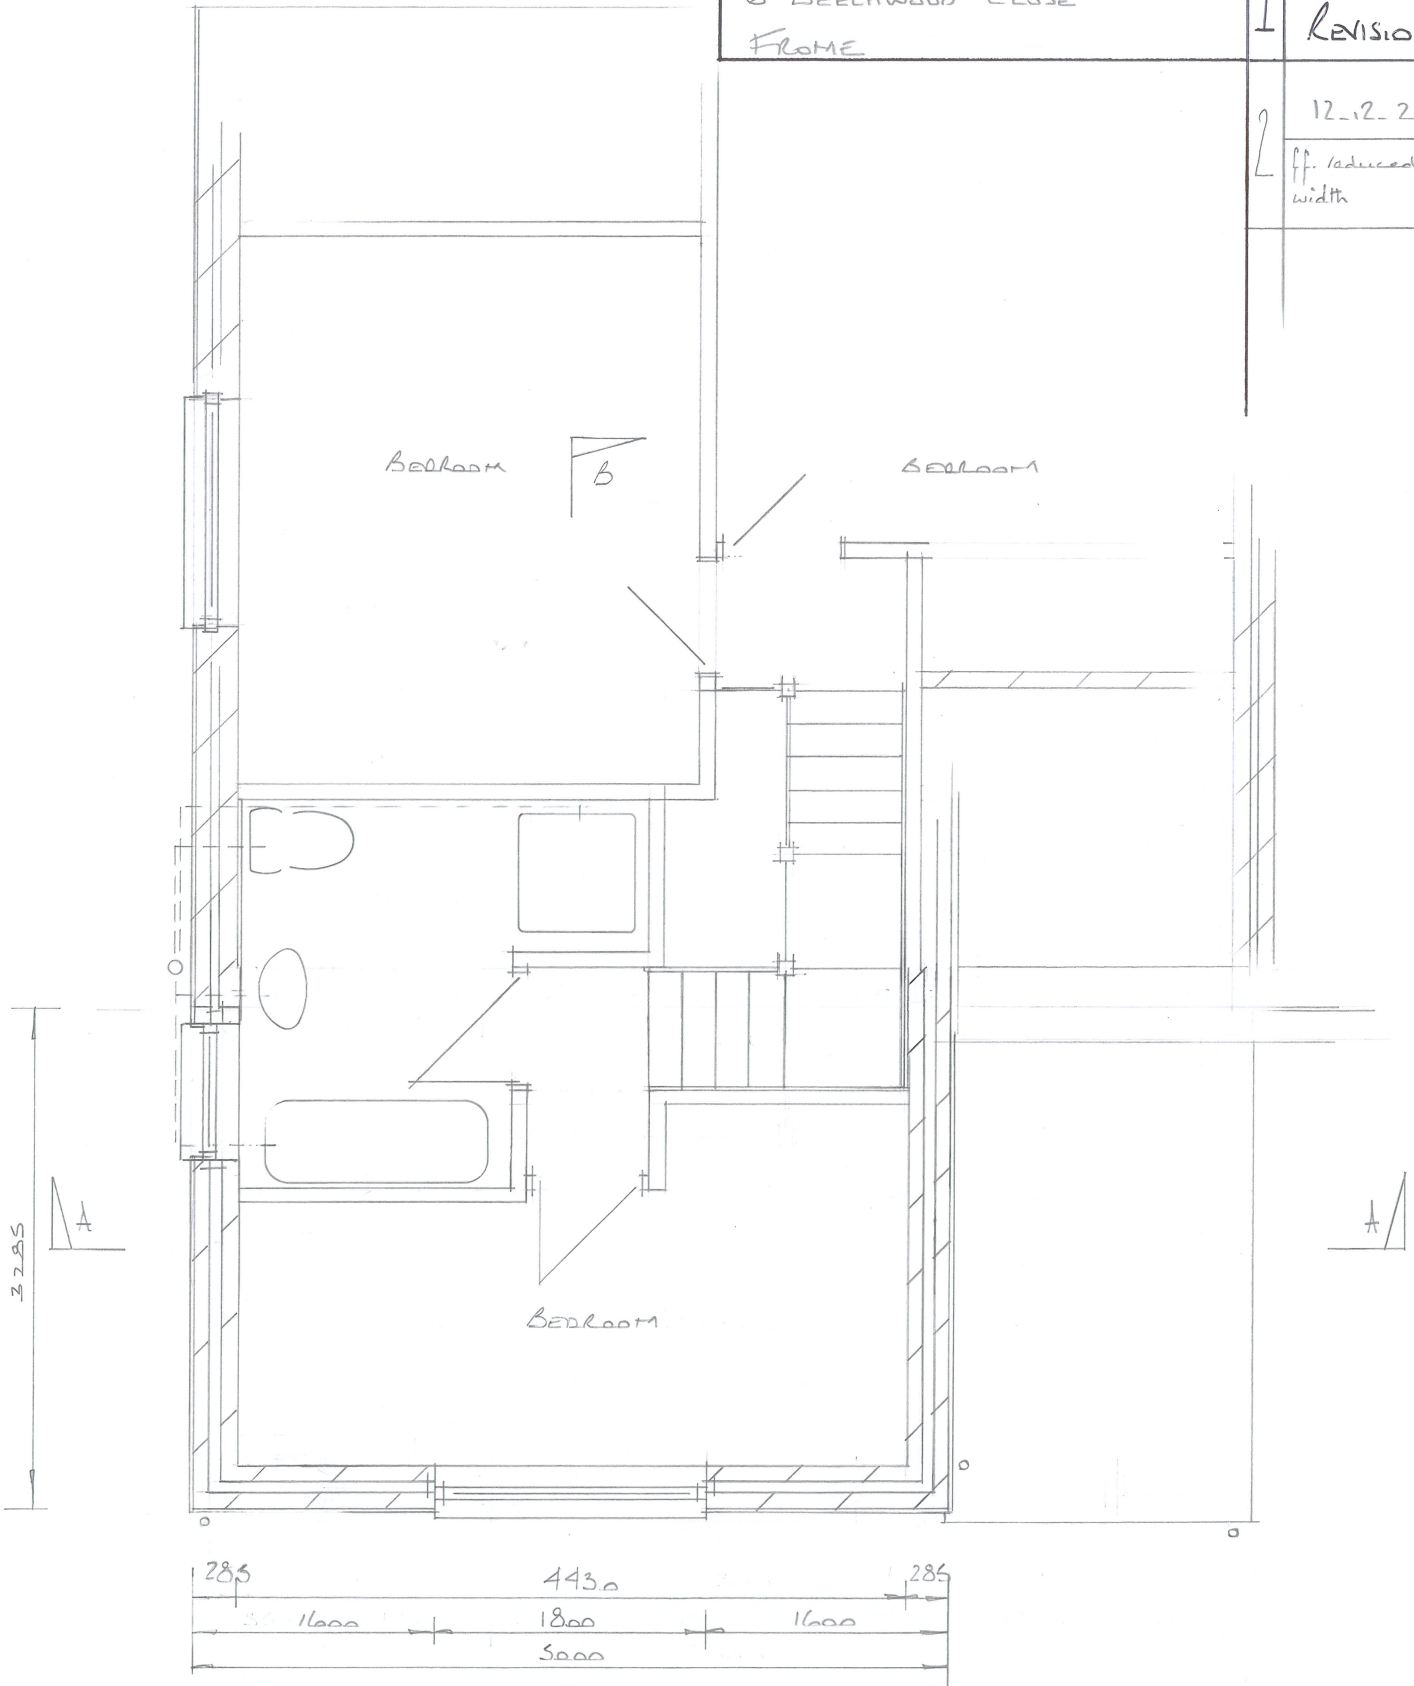

PROPOSED FIRST FLOOR PLAN

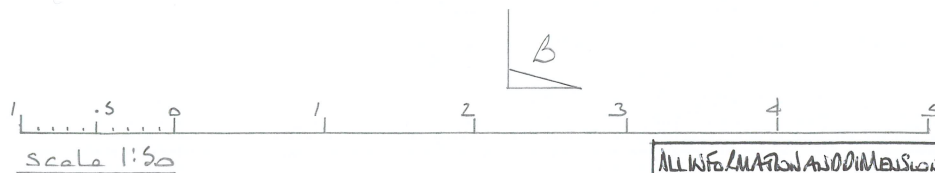

SCALE as shown

Sheet Cont'

ALL INFORMATION AND DIMENSIONS TO BE CHECKED AND VERIFIED PRIOR TO CONSTRUCTION OF FLOORING MATERIALS

4 5