




1:100 @ A3  
 2m 0 2m 4m 6m 8m 10m

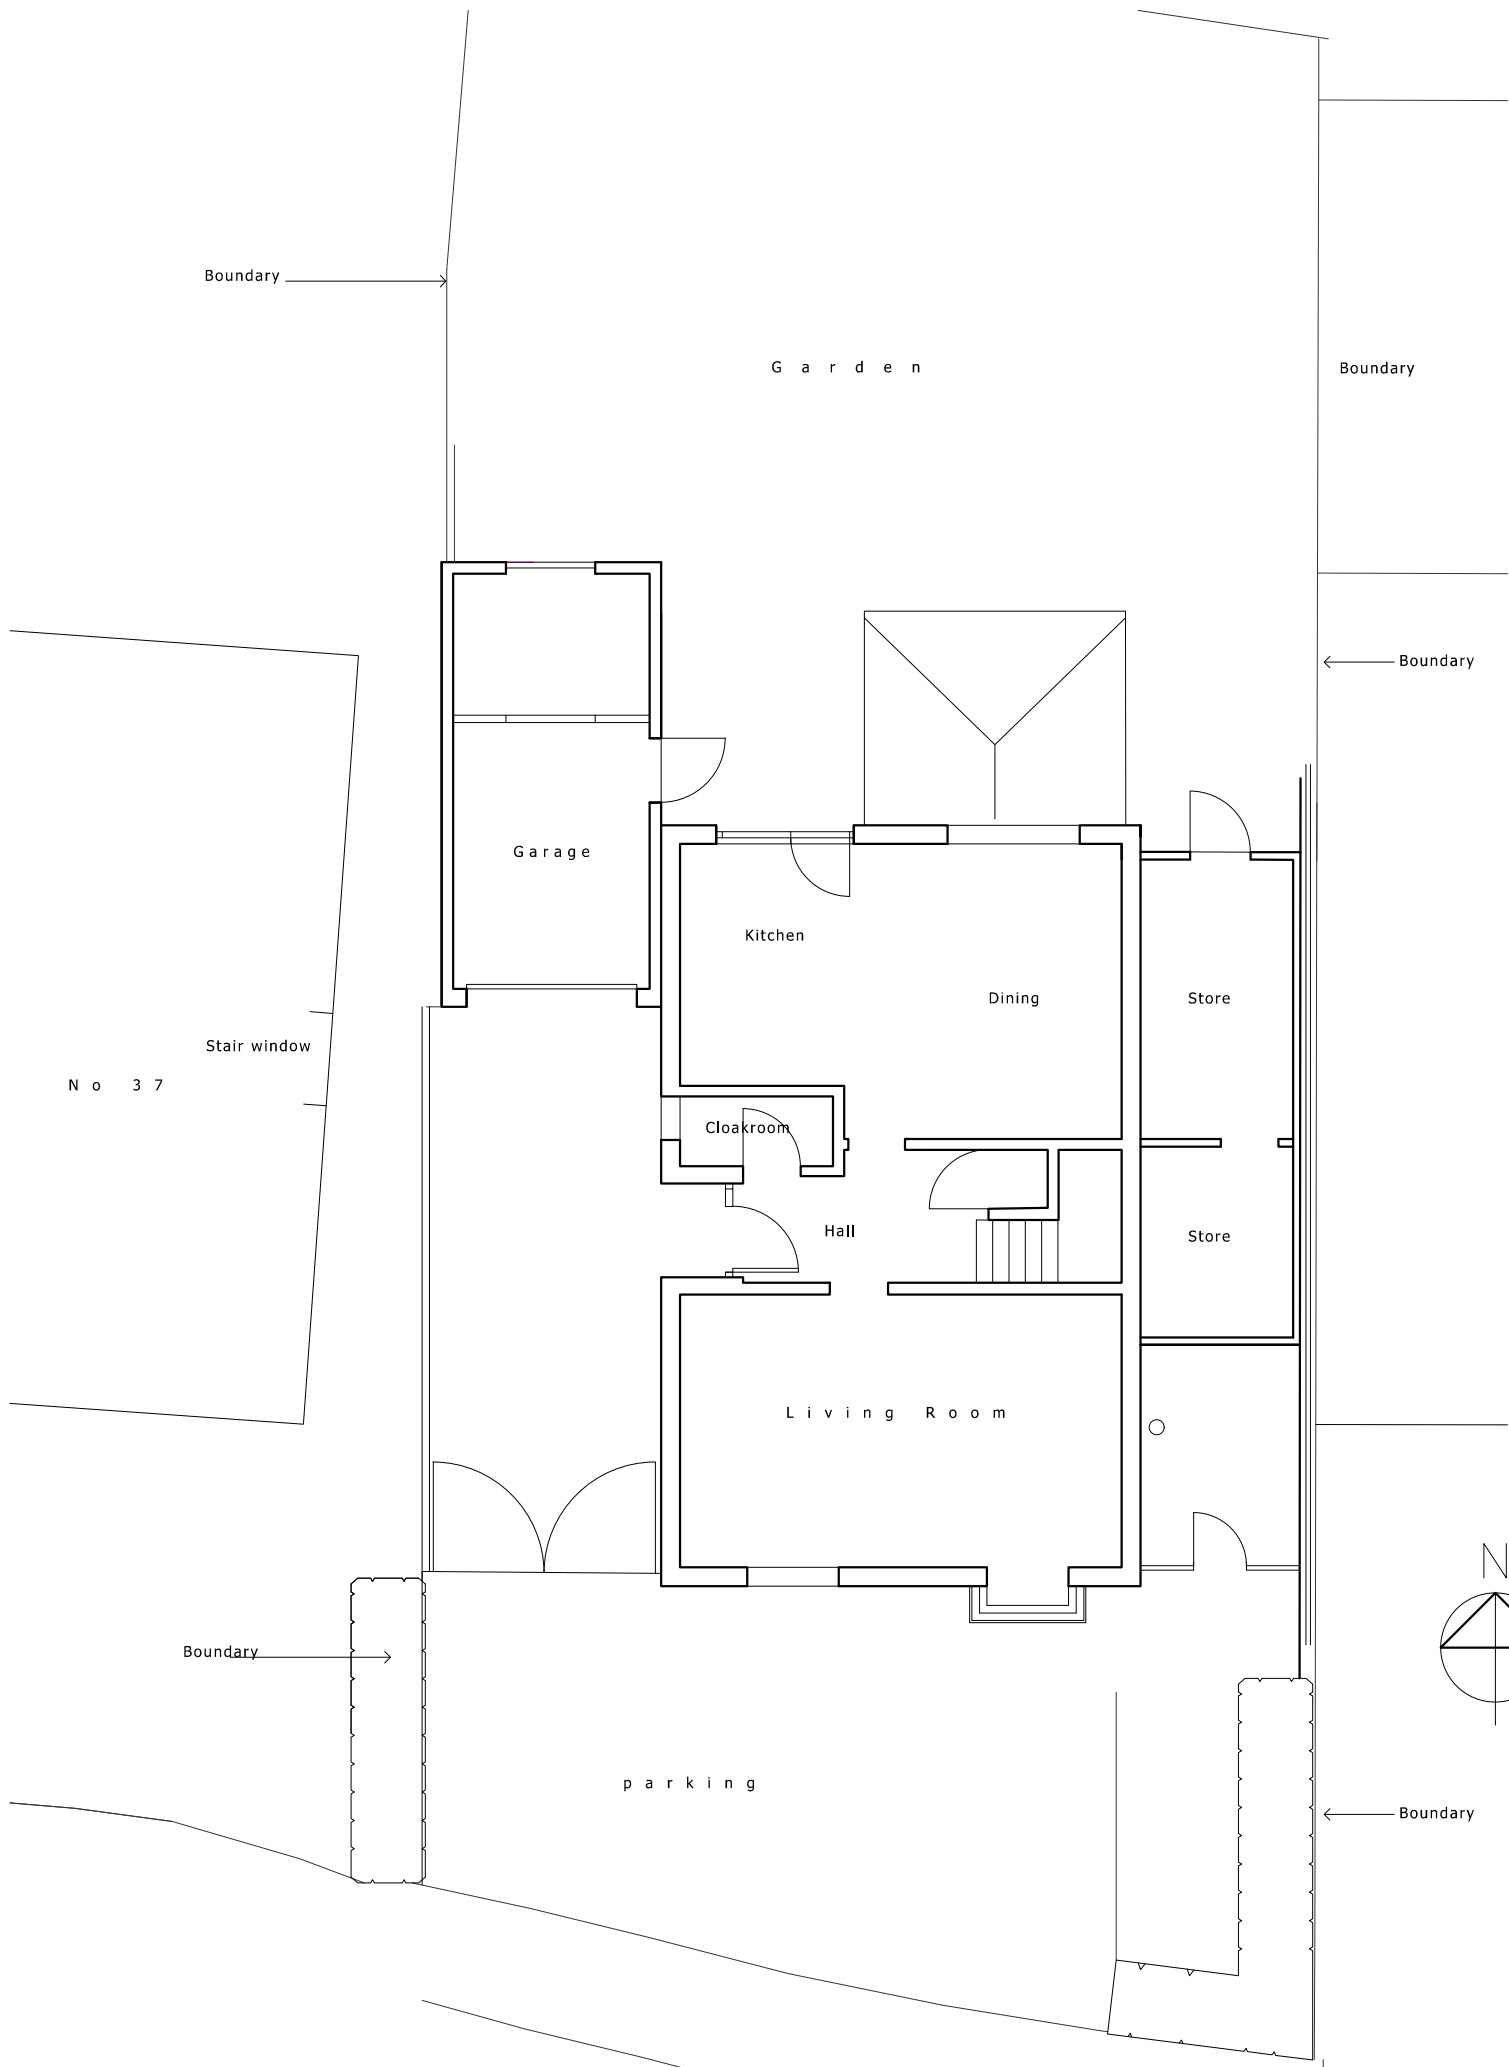

Existing Ground Floor Plan & Site Plan

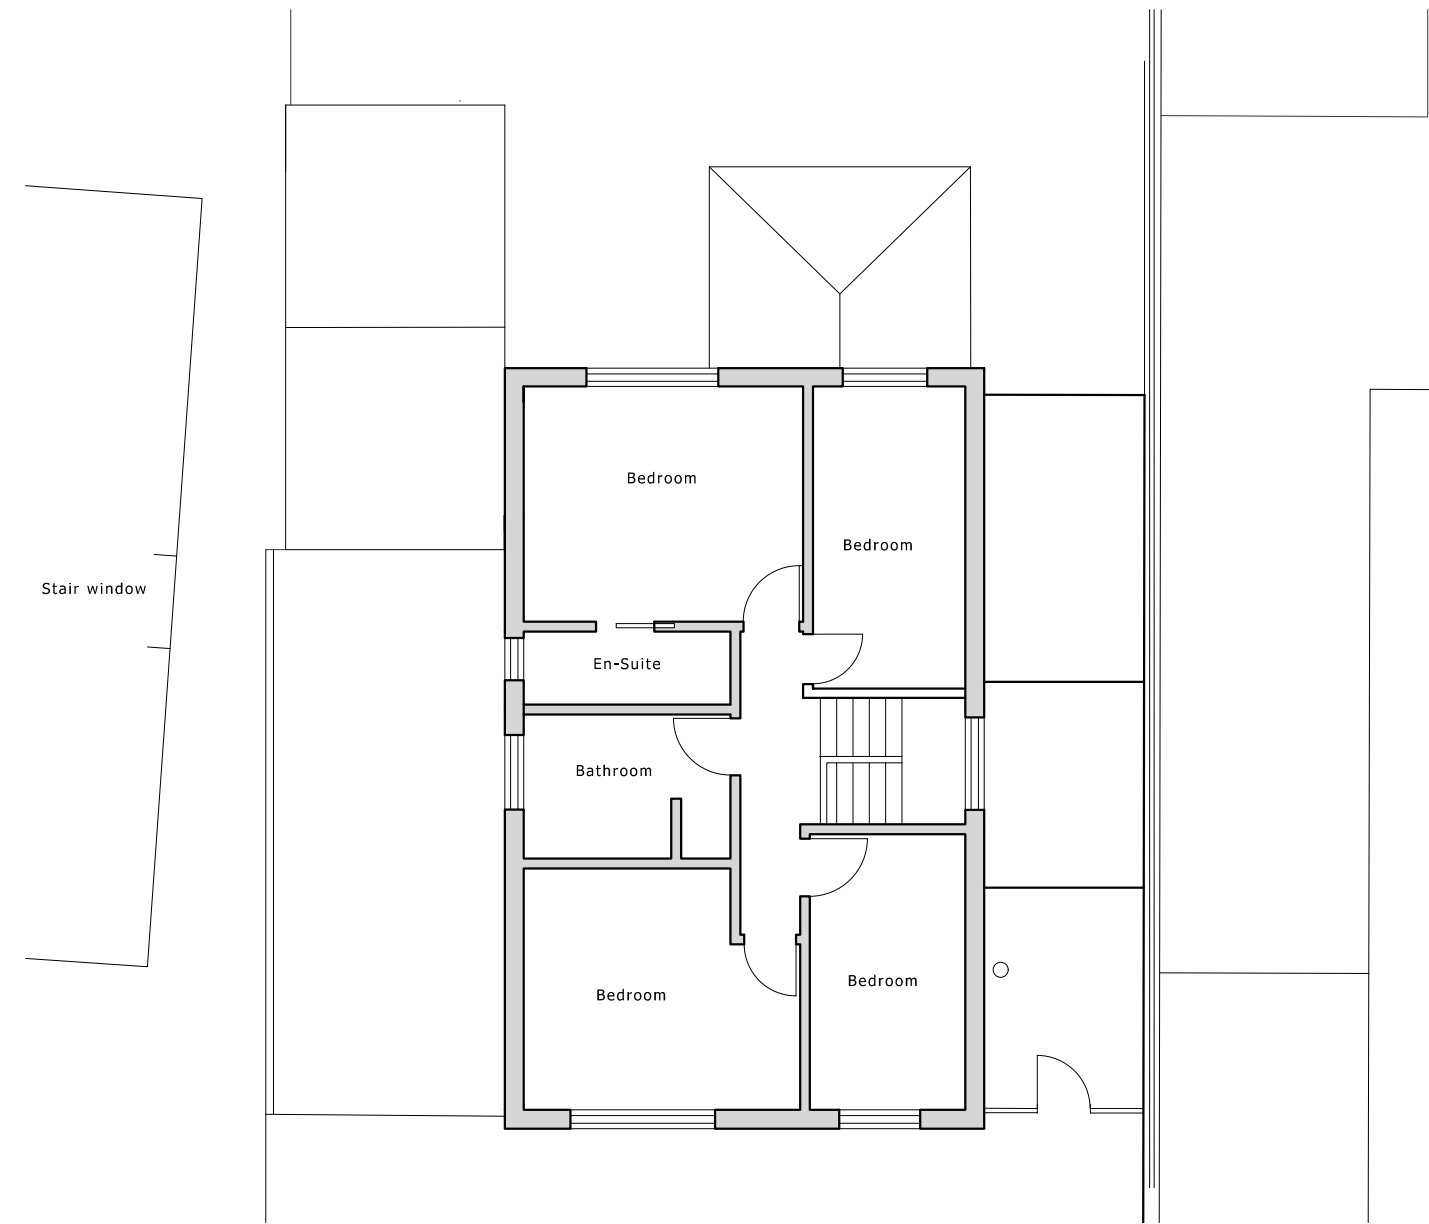

Existing First Floor Plan

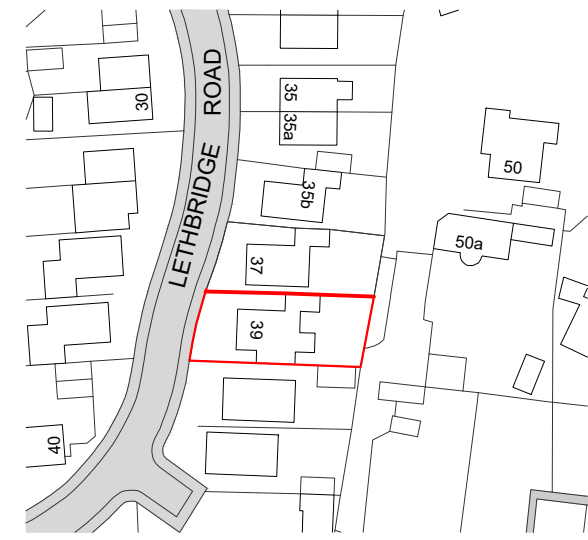

Location Plan Scale 1:1250

**39 Lethbridge Road  
 Wells  
 Proposed Extensions**

title  
 Existing Floor Plans

scale  
 1:100 @ A3

Drawing No. Revision:

**2020-1221-PL01**

