




P  
I  
A  
N  
N  
I  
N  
G  
N  
o  
3  
7

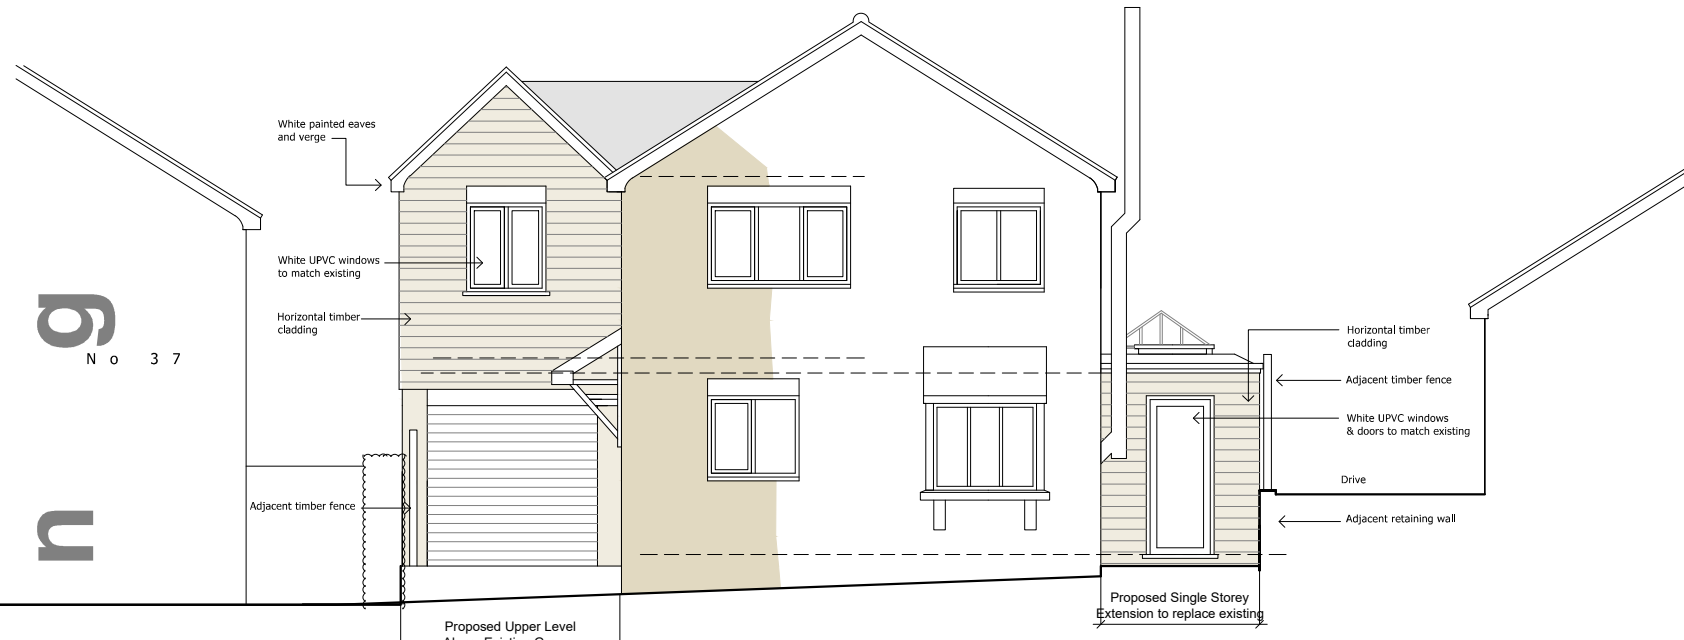

Proposed West Elevation

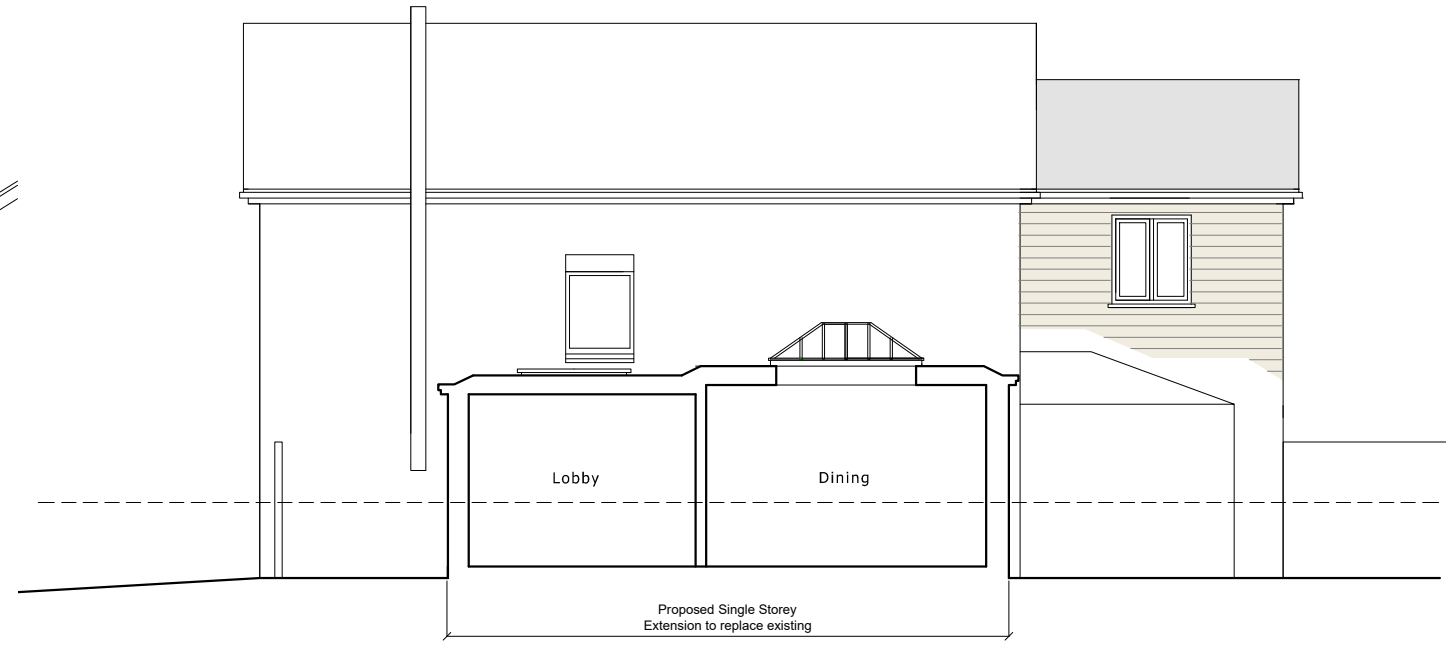

Proposed South Elevation

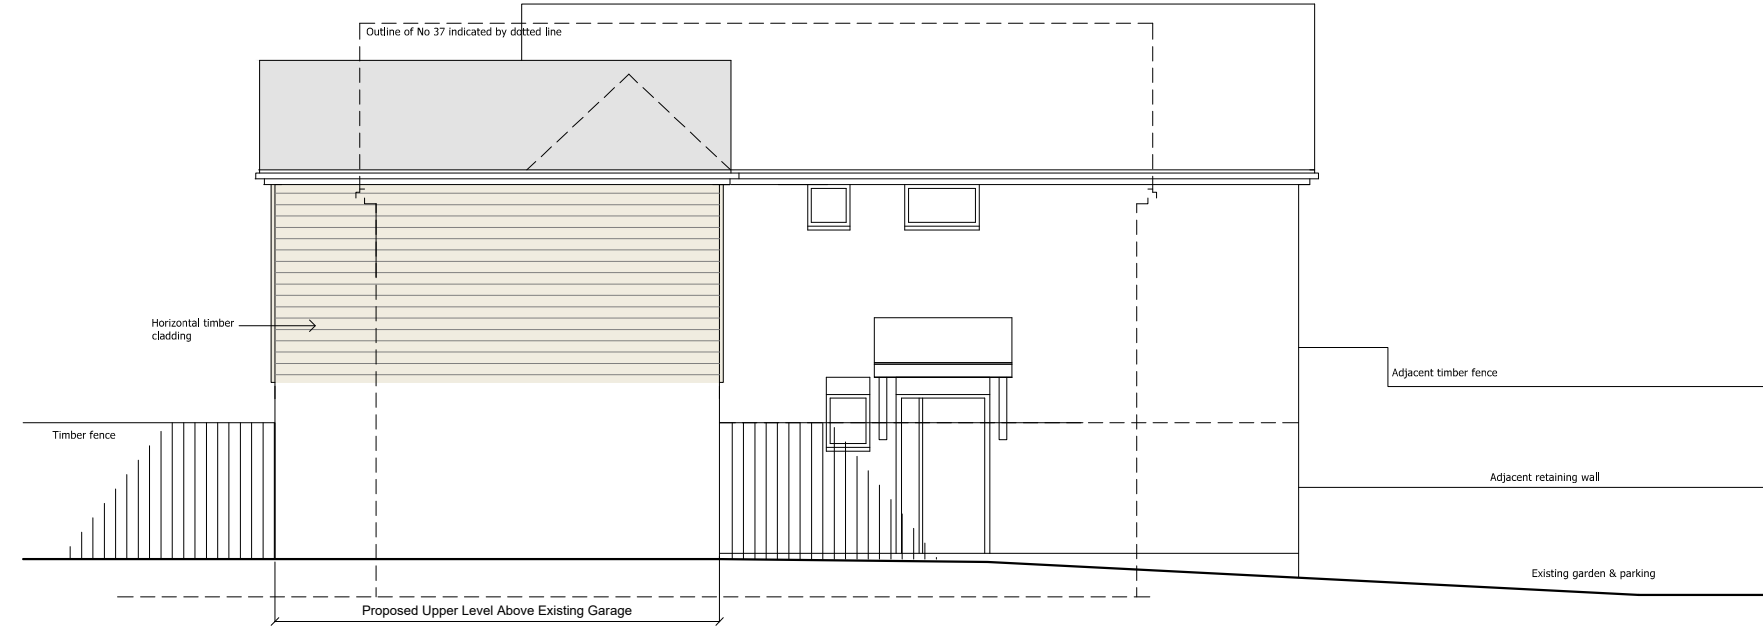

Proposed North Elevation



Proposed East Elevation




**39 Lethbridge Road  
Wells  
Proposed Extensions**

title  
Proposed Elevations

scale  
1:100 @ A3

Drawing No. Revision:

**2020-1221-PL04**

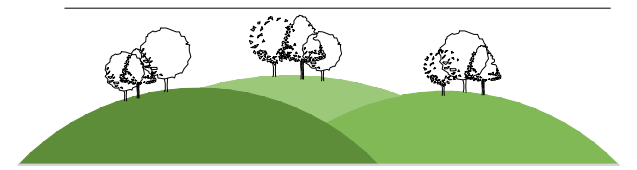

Architecture in the Heart of the Mendips  
Barley Croft Ston Easton BA34DH  
Tel : 01761 241105 Email : cole528@btinternet.com