




P  
I  
L  
A  
R  
I  
N  
I  
N  
G

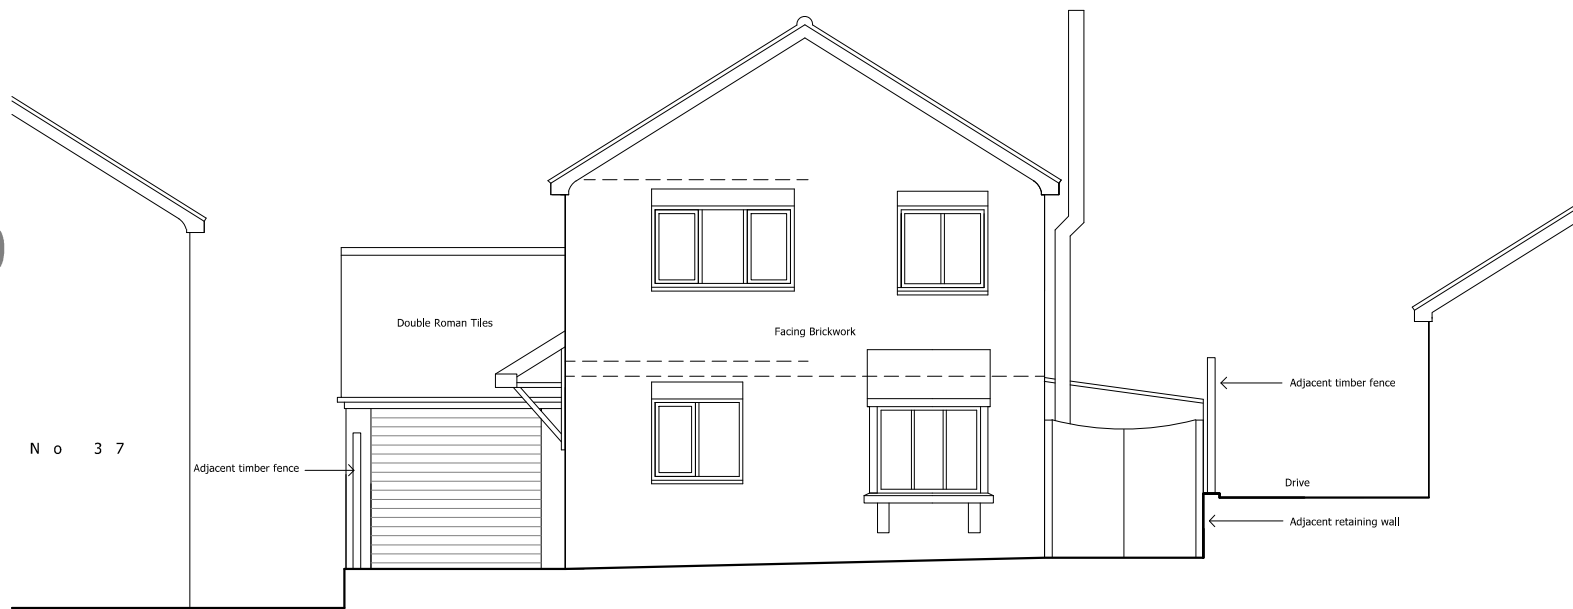

Existing West Elevation

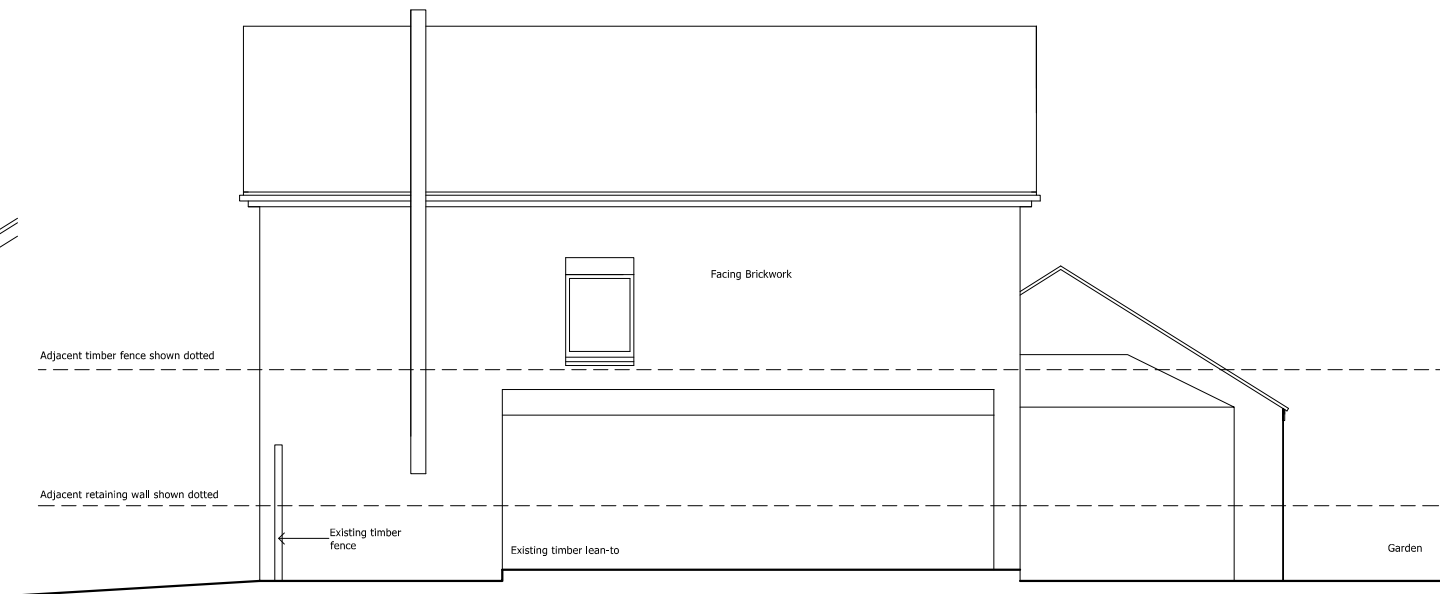


Existing South Elevation

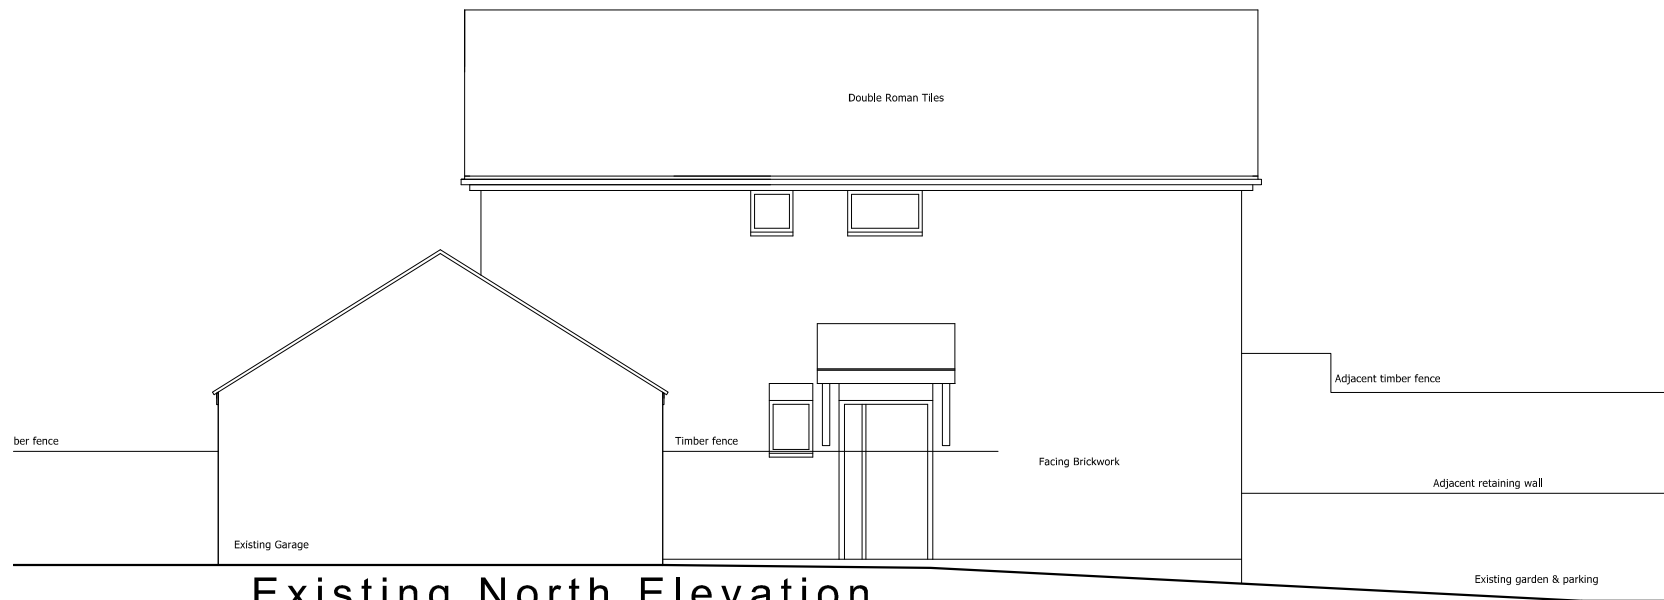

Existing North Elevation



Existing East Elevation

 


**39 Lethbridge Road  
Wells  
Existing Extensions**

title  
Existing Elevations

scale  
1:100 @ A3

Drawing No. Revision:

**2020-1221-PL03**

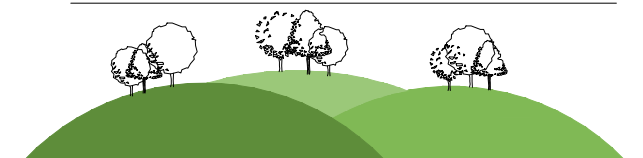

**Architecture in the Heart of the Mendips**  
Barley Croft Ston Easton BA34DH  
Tel : 01761 241105 Email : cole528@btinternet.com