




NOTE:  
©This drawing has been produced by Oast Architecture Ltd and should not be copied or reproduced without written consent  
All rights reserved, Do not scale from this drawing, all dimension to be verified on site with contractor, please notify of any discrepancies.  
Please ensure the copy has been printed/plotted on the stated sheet size with the scale set to the correct ratio.

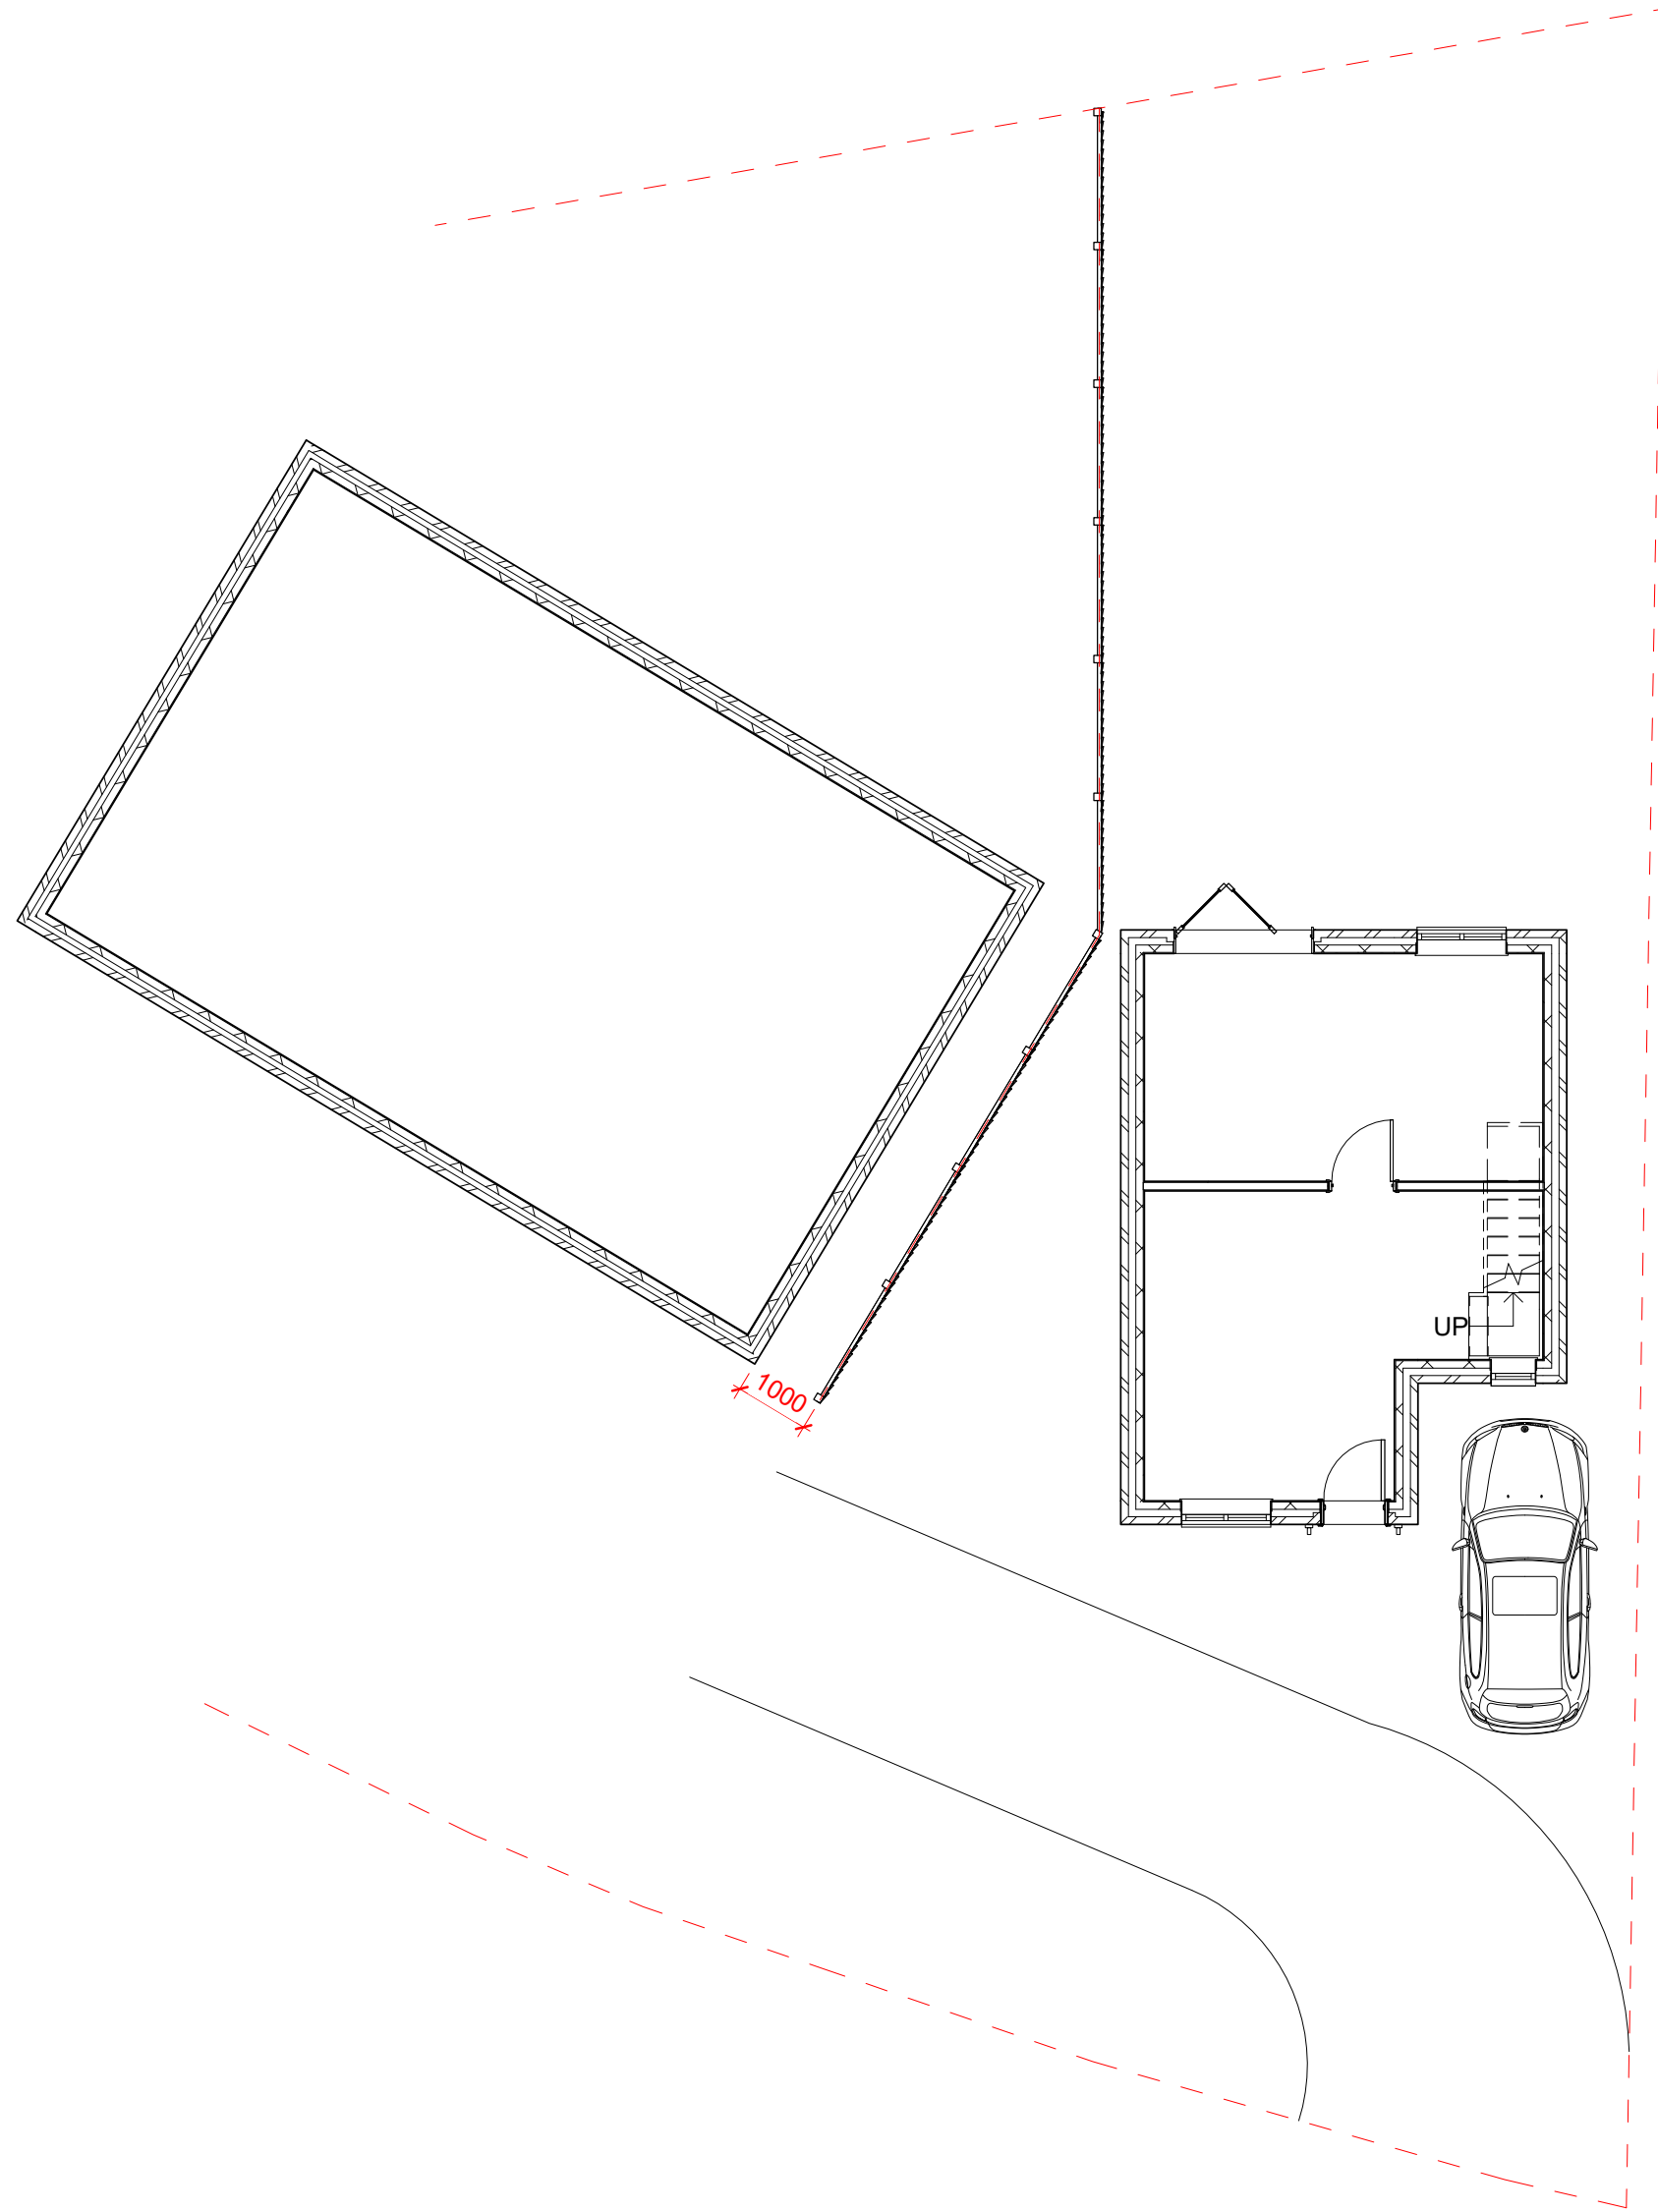


1 Site Plan  
1 : 100

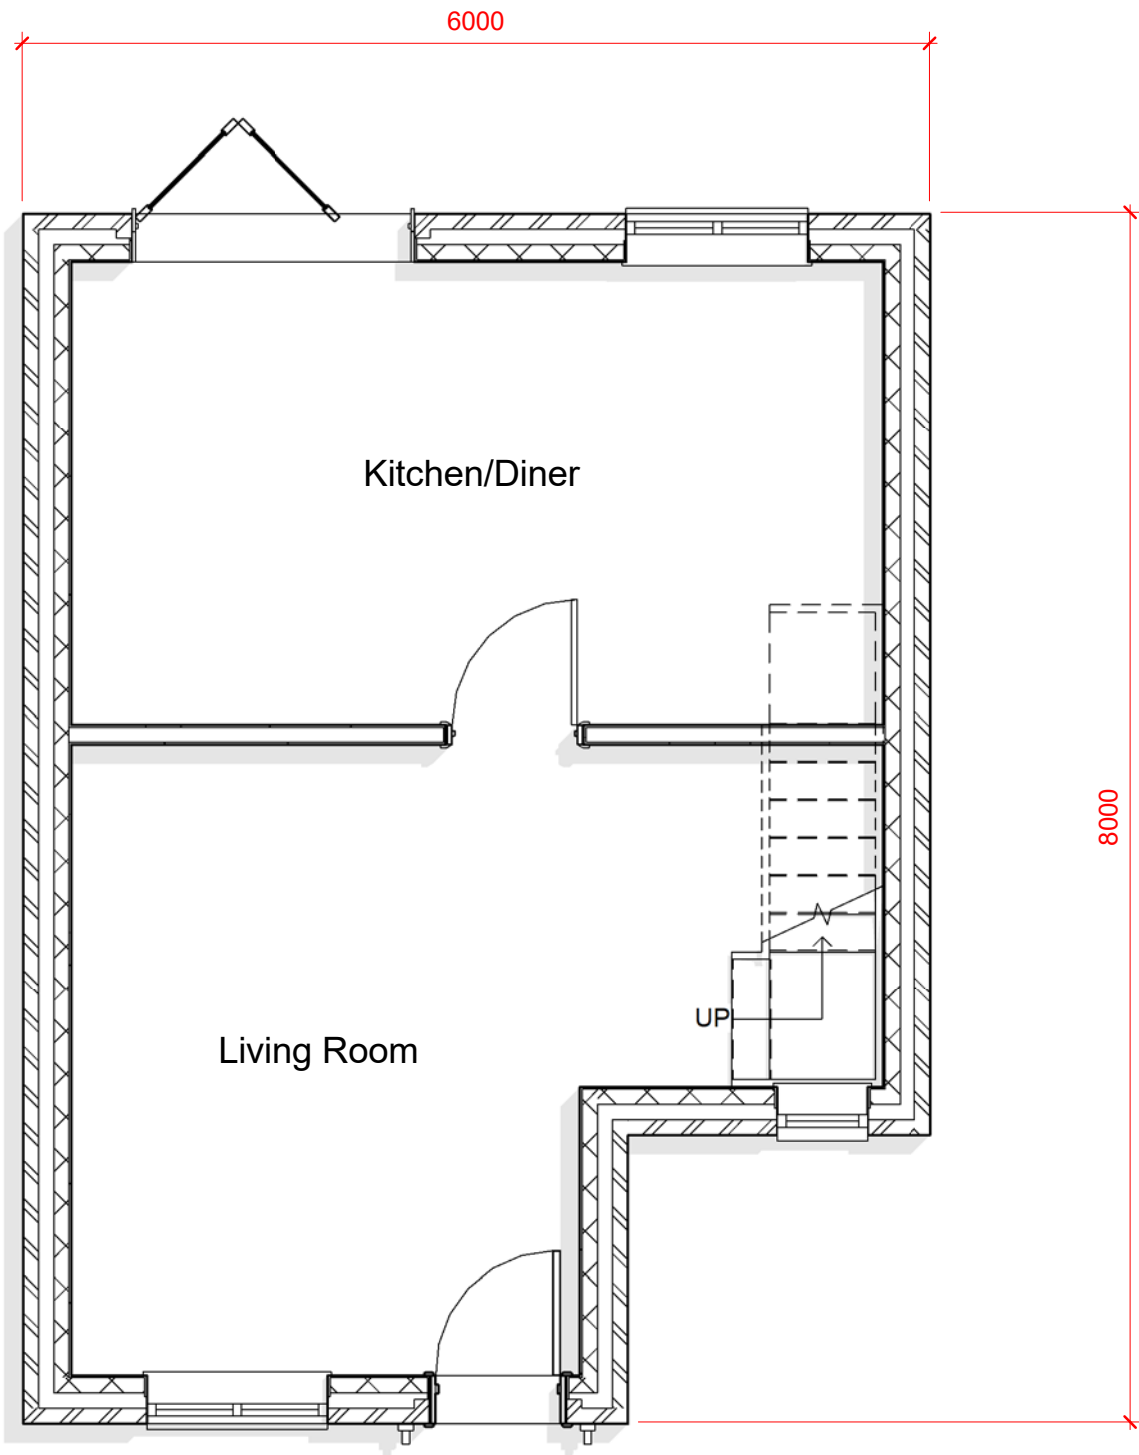


2 Ground Floor  
1 : 50

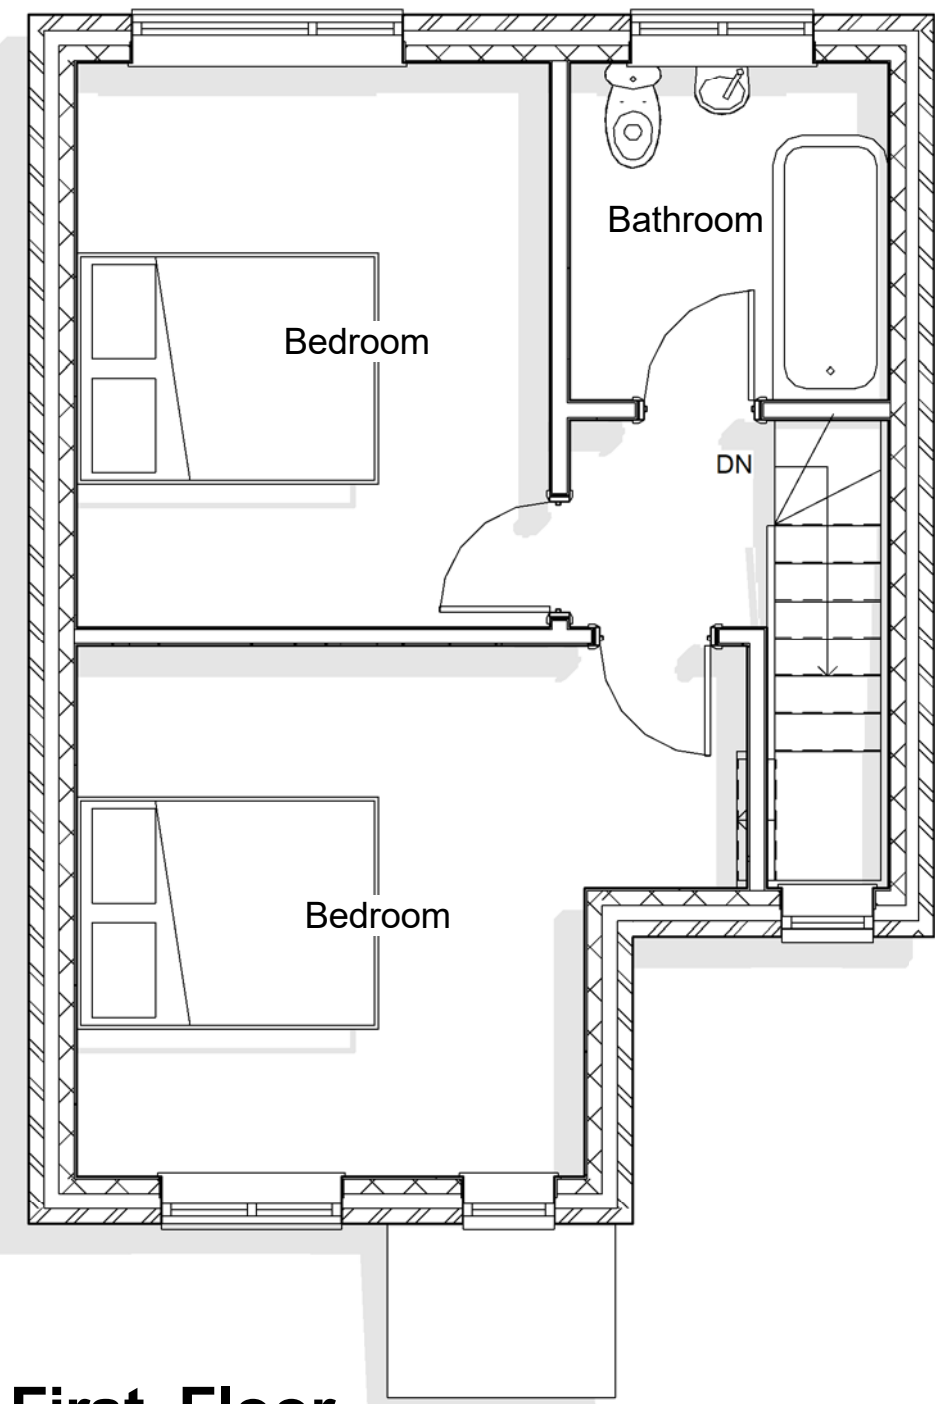


3 First Floor  
1 : 50

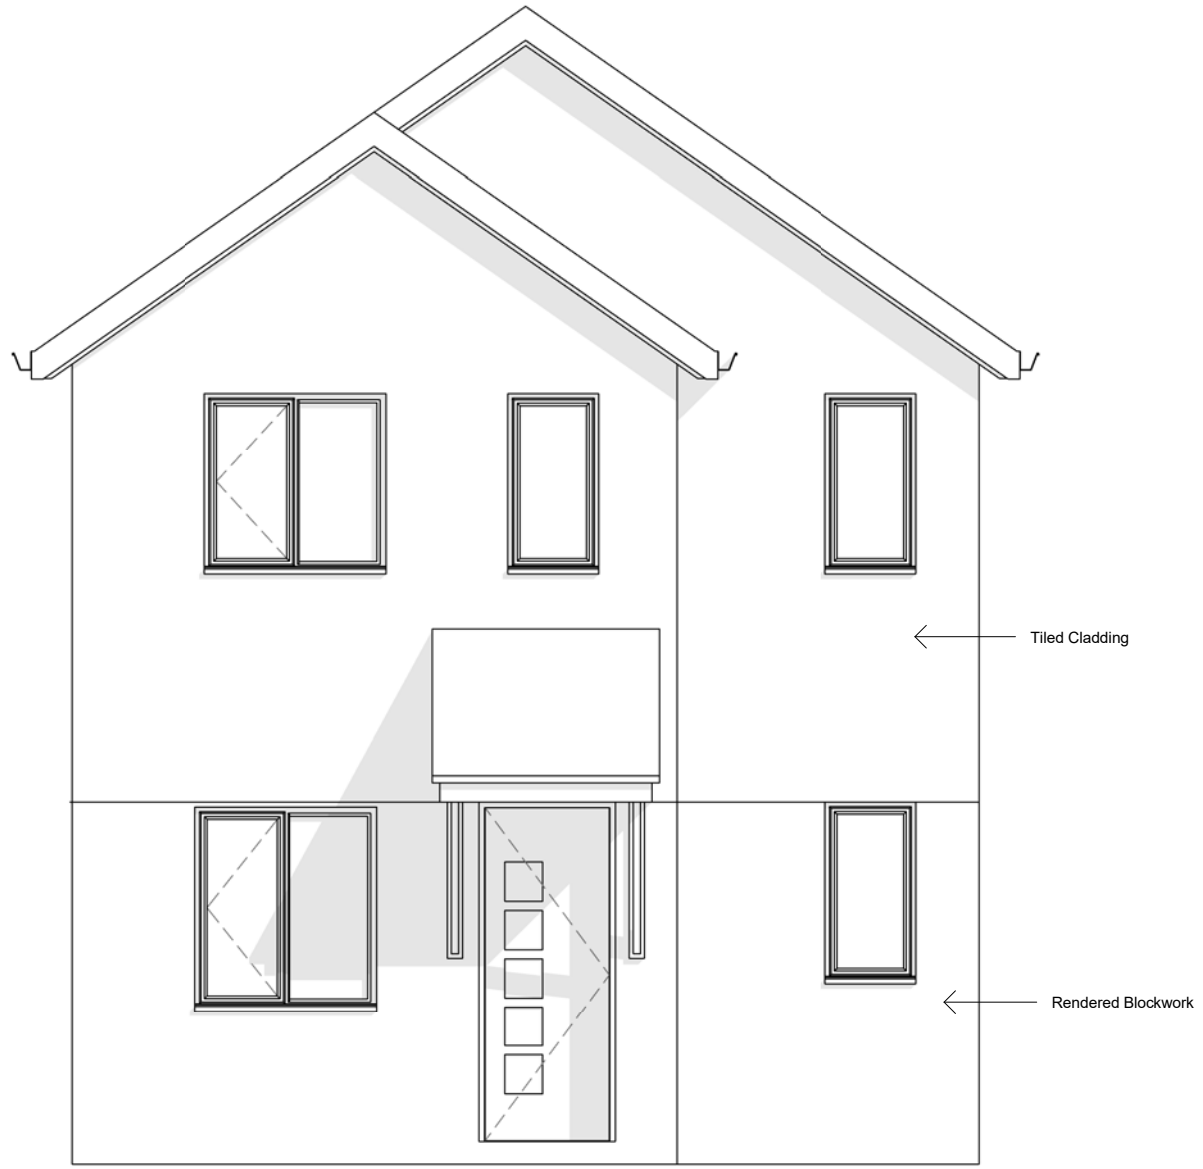

4 Front Elevation  
1 : 50

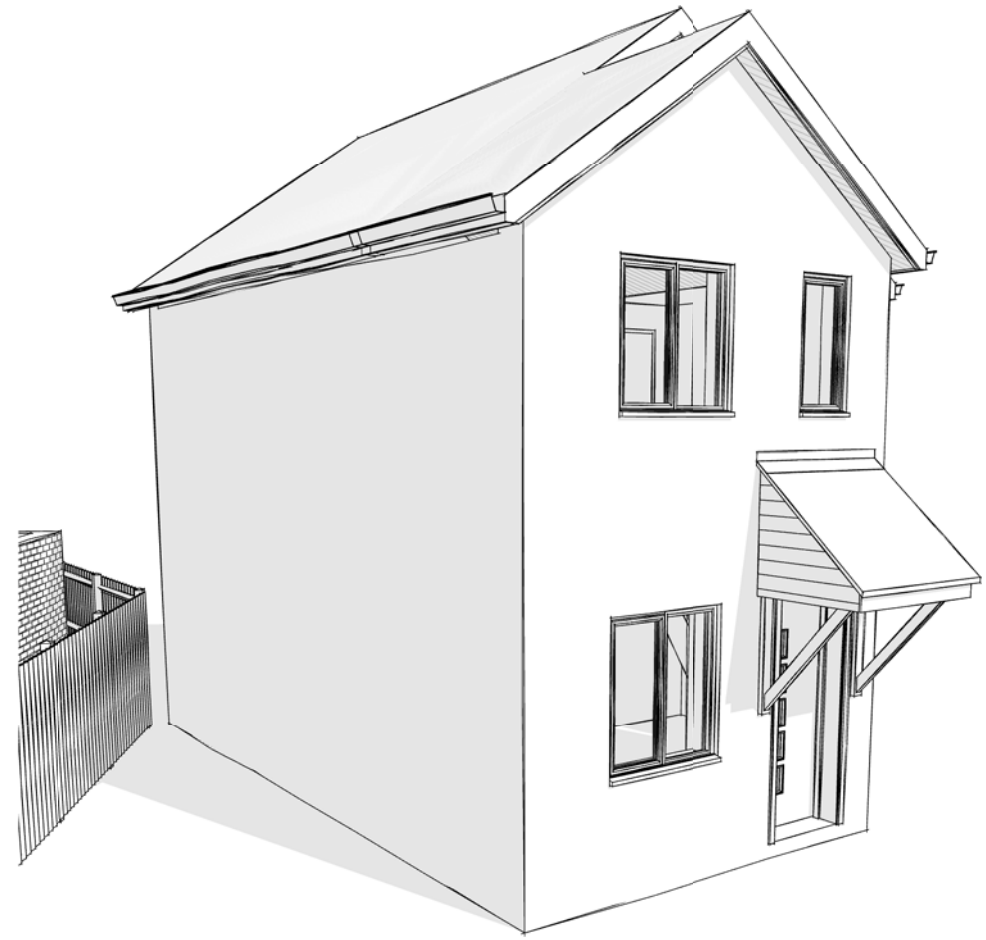


8 3D View 1

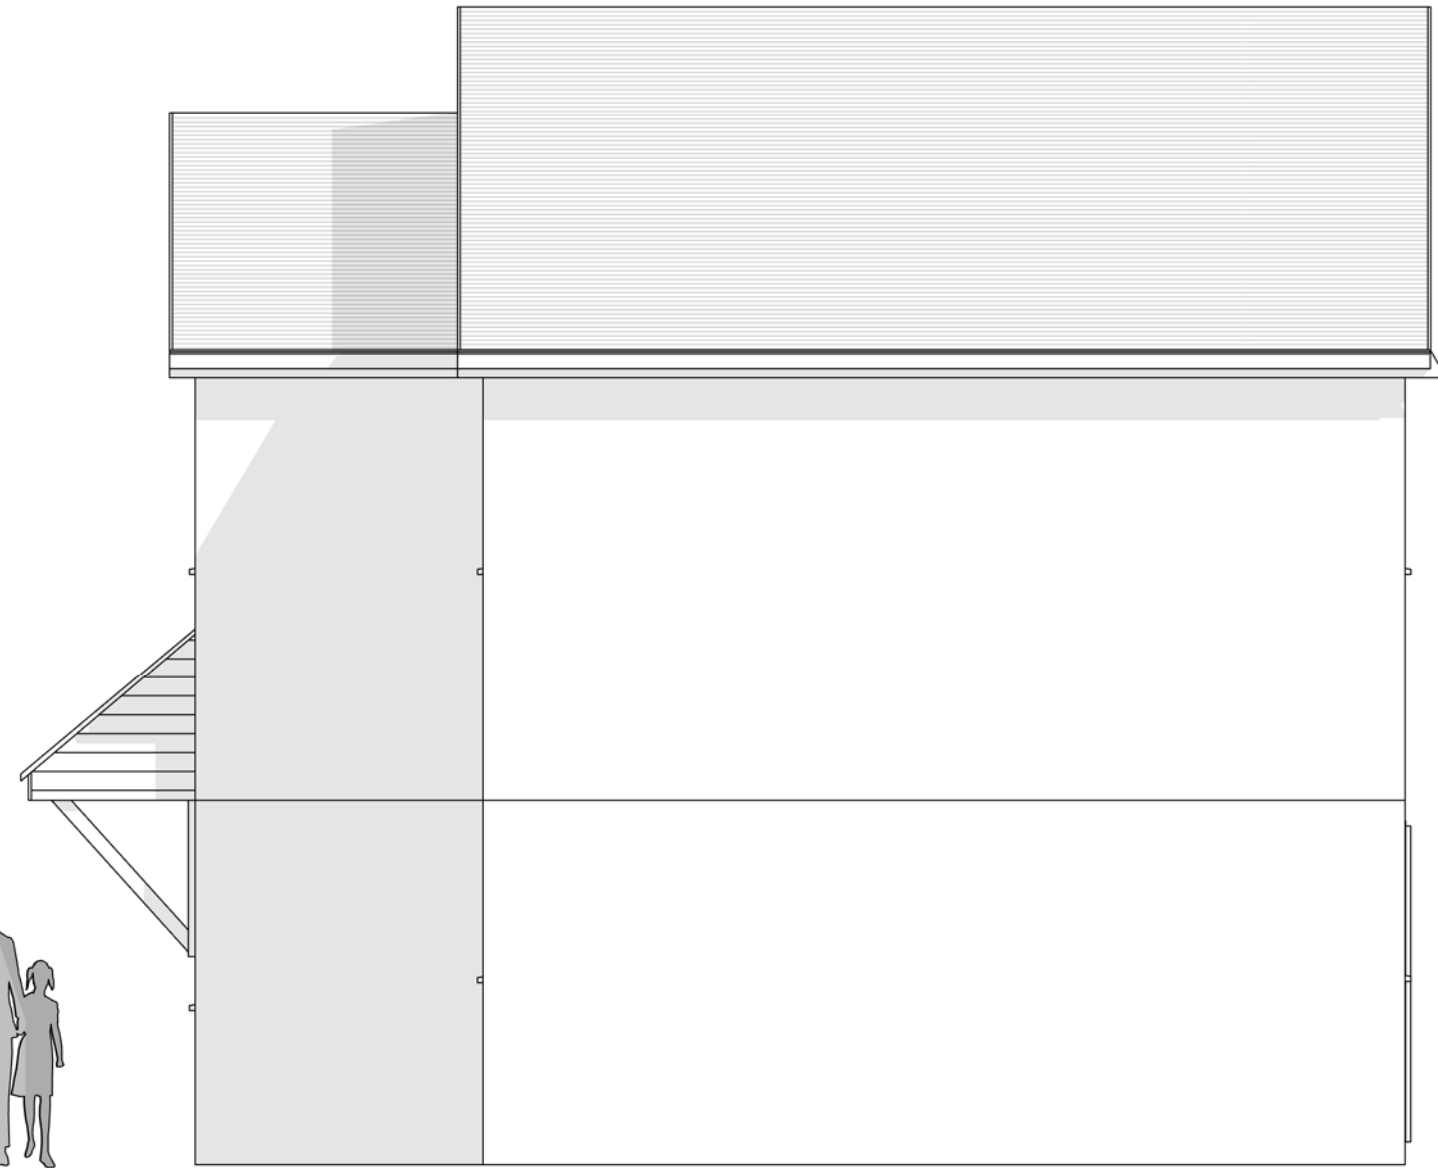

5 Right Side Elevation  
1 : 50



6 Rear Elevation  
1 : 50

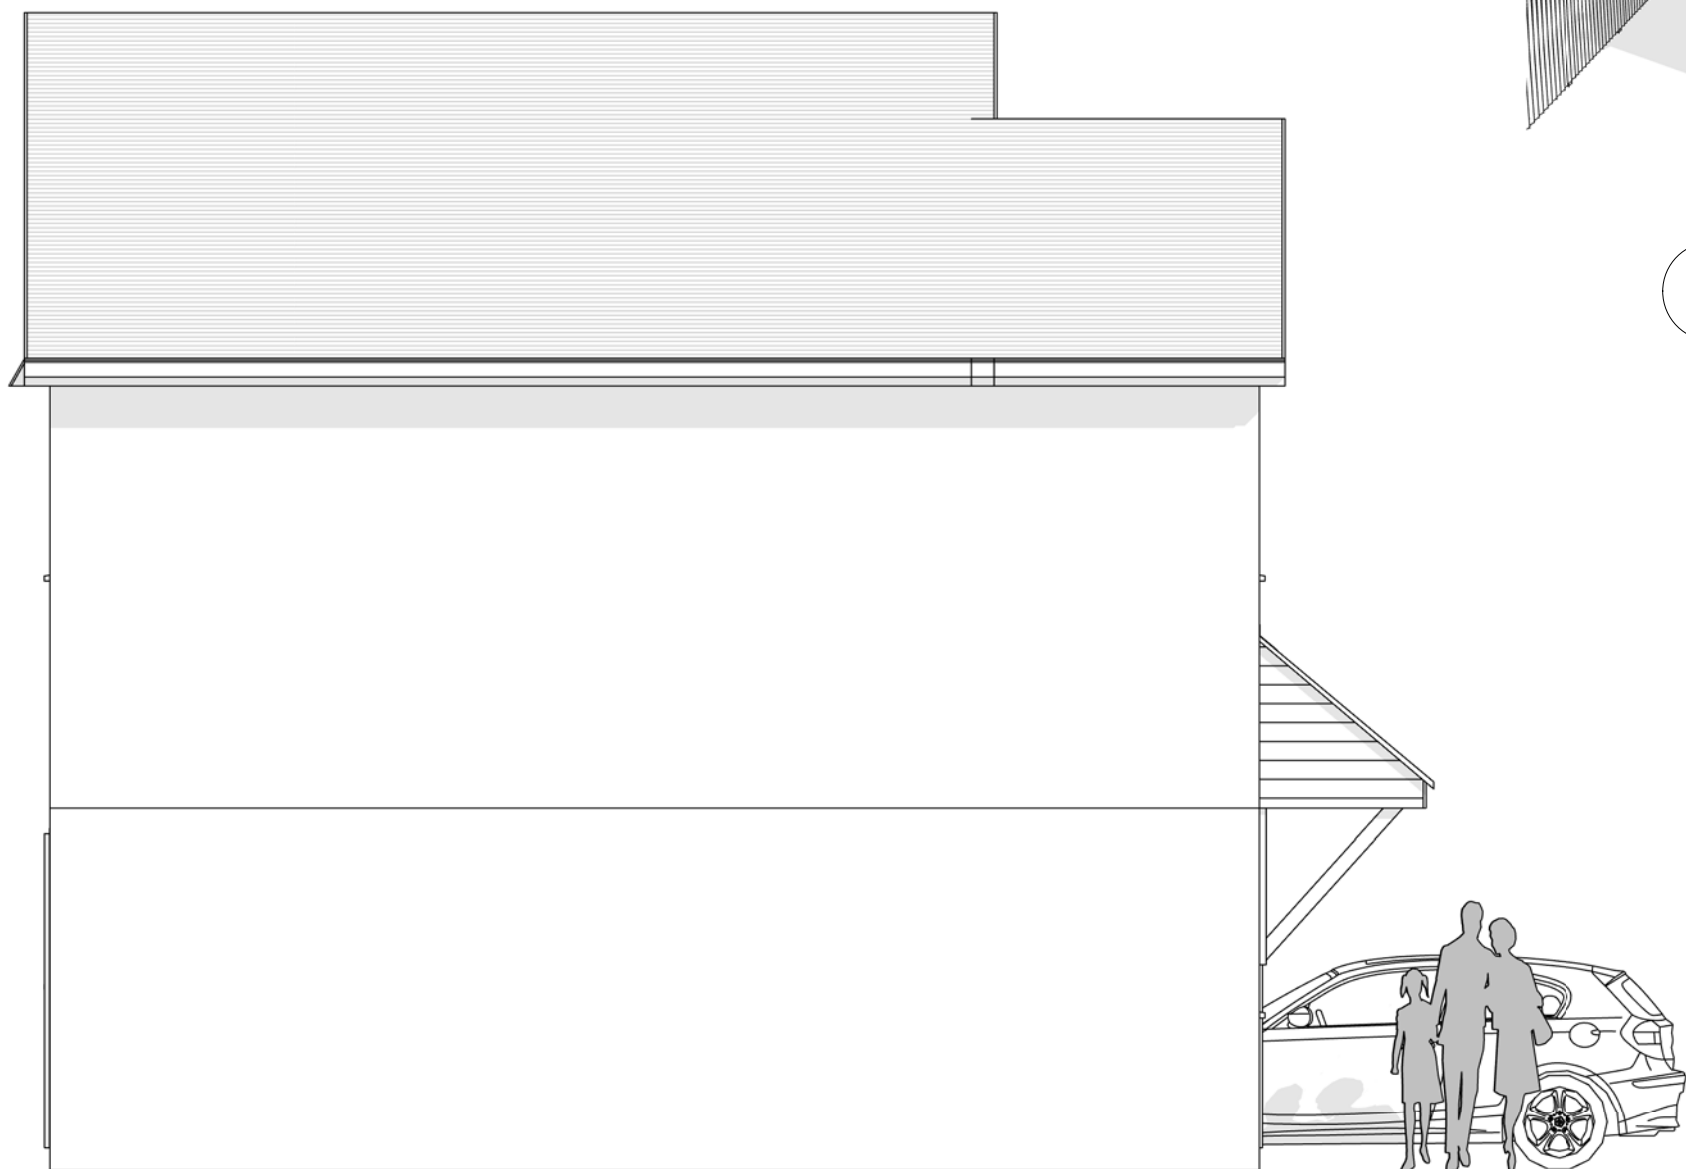

7 Left Side Elevation  
1 : 50

0m 1m 2m 3m 4m 5m

VISUAL SCALE 1:50 @ A1

0m 2m 4m 6m 8m 10m

VISUAL SCALE 1:100 @ A1

REV	DESCRIPTION	DATE	INIT	CHKD
-----	-------------	------	------	------



Client  
Mr and Mrs Champion  
Project  
1 Capstone Road  
Title  
Proposed Plans and Elevations  
Scale  
As indicated

Drawn By  
Oast  
Checked By  
DS  
Drawing No:  
A102  
Revision

OAST ARCHITECTURE