



2 Site Plan Existing 1:200

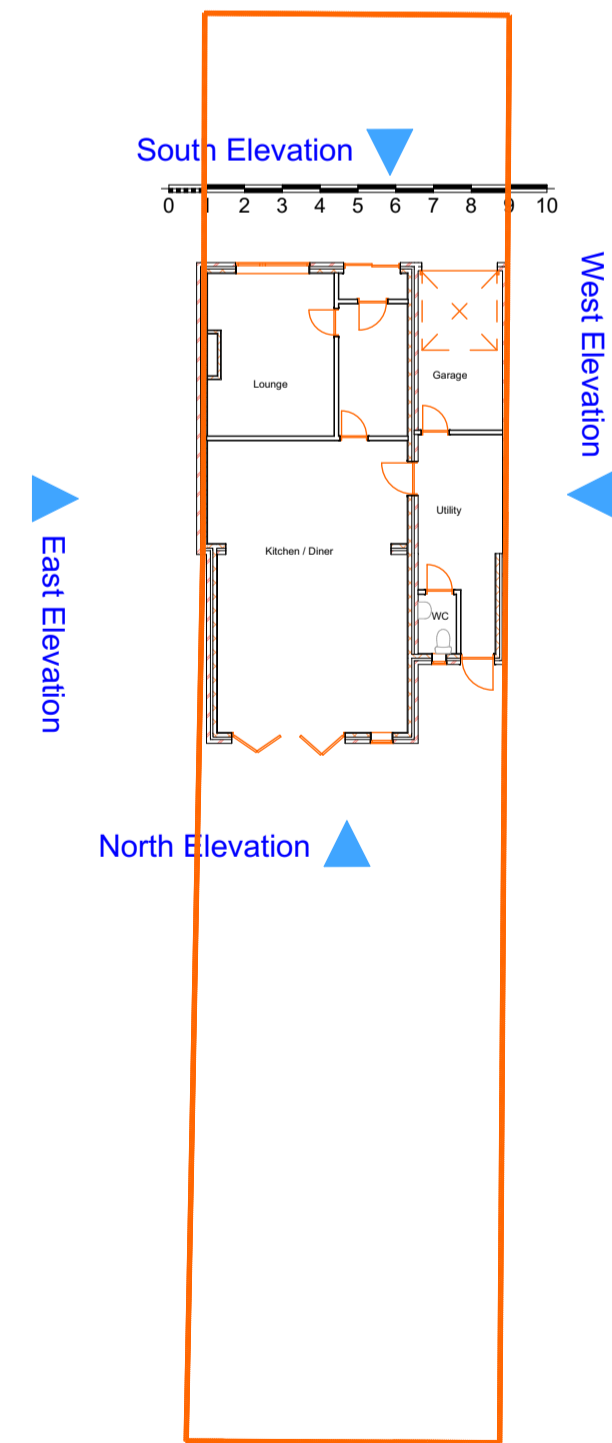

3 Site Plan Proposed 1:200

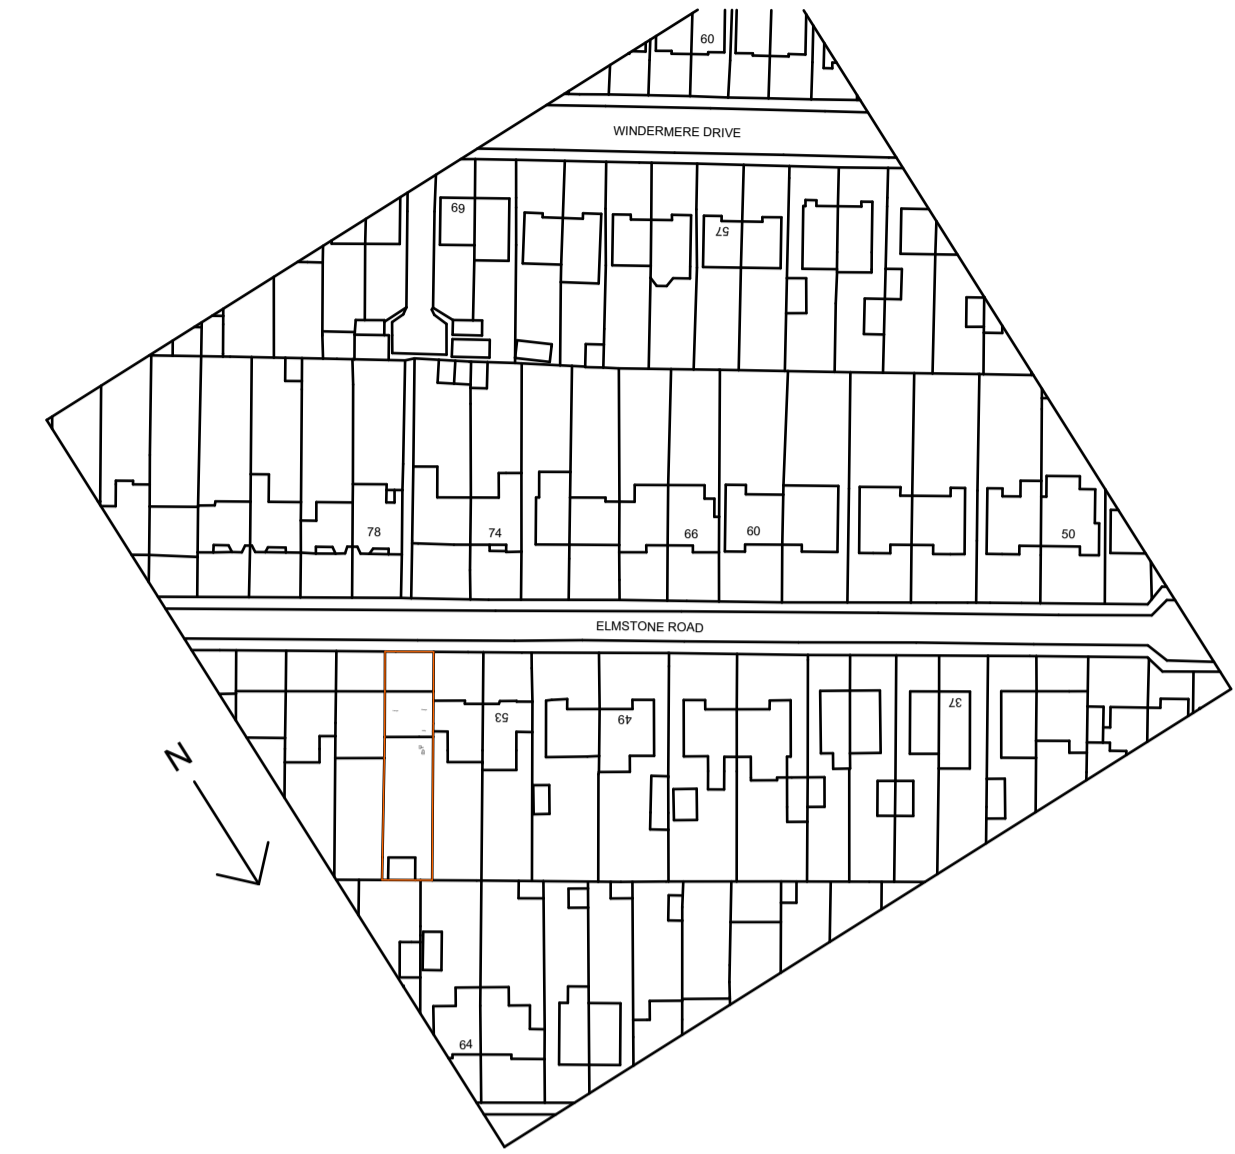

1 Location Plan 1:1250



This document and its design content is copyright ©. It shall be read in conjunction with all other associated project information including models, specifications, schedules and related consultants documents. Do not scale from documents. All dimensions to be checked on site. Immediately report any discrepancies, errors or omissions on this document to the Originator. If in doubt ASK.

Scales @ A1	Date
1:1250, 1:200	2021-01-18

Client Approval
A - Approved
B - Approved with Comments
C - Do Not Use

Layout Title
Site Plan

Architechnology.design www.architechnology.design
44 Cranford Close Rainham, Kent ME8 7HD Tel: 07957 350204 info@architechnology.design

Project
57 Elmstone

status
Planning Application

Site Address
57 Elmstone Road Rainham Kent ME89BE

Drawing Number	project	originator	zone	level	type	role	number	rev
Layout ID	01							01 - WIP