




front elevation

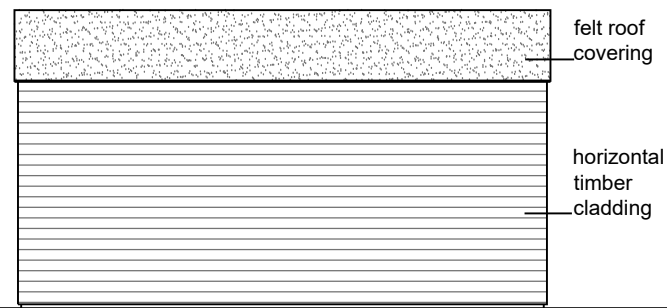


left side elevation

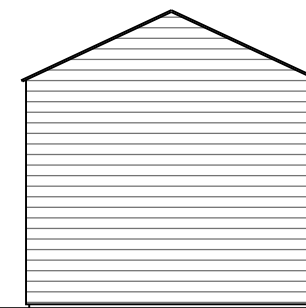

rear elevation

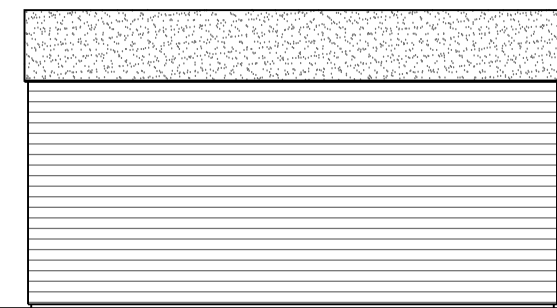

right side elevation

 

DREWTECH

Architectural Design Services
10 Combe Road, Stonesfield
OX29 8QB
mark@drewtech.co.uk
Tel: 07487691528

Revision

Project: 21 Banbury Road Woodstock
--

Description: Detached garage

Date: 14 Dec 2020

Scale: 1:100@A3

Drawing no: 20025-P.02
