





FRONT ELEVATION

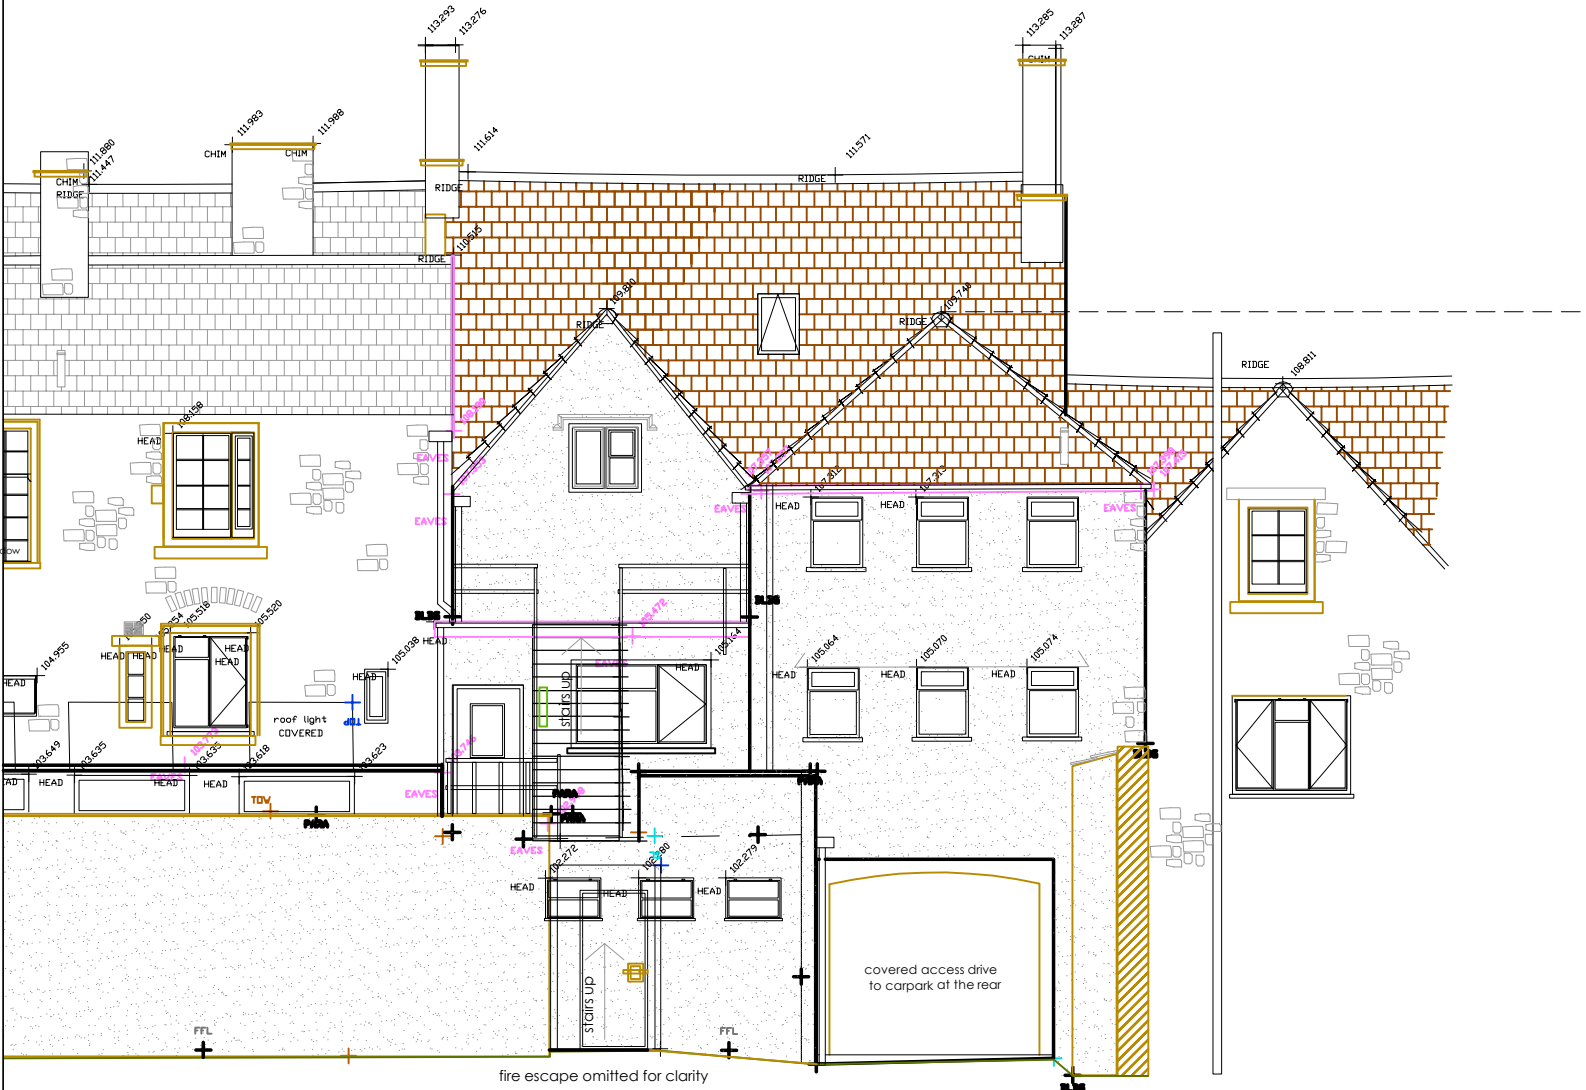

REAR ELEVATION

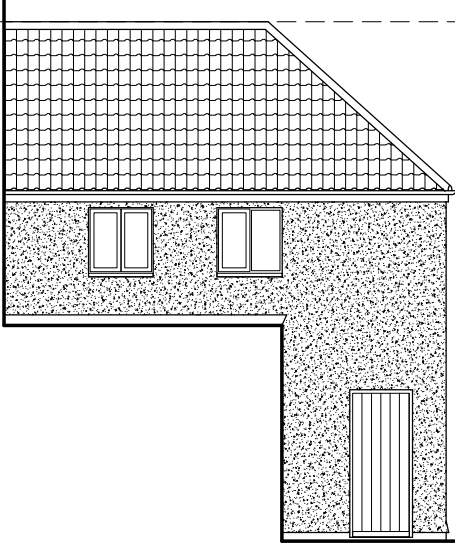

SIDE ELEVATION
(east facing flank of
projection rear wing)

**JOHN
BLAKE**
R I B A
GREYSTONES
HOMFIELD ROAD
SALT FORD
BRISTOL BS31 3EG
01225 872001
E-mail:
info@johnblakearchitect.co.uk

06.11.20 DATE	JOB TITLE	
	FORMER NAT. WEST BANK 75 BROAD STREET CHIPPING SODBURY BRISTOL BS37 6AD	
	CLIENT	
	Mr Jim Fallon	
	DRAWING TITLE	
ev A FIRST ISSUE EVISION	EXISTING ELEVATIONS	
	SCALE	DATE
	1:100 @ A3	NOV. '20
	JOB/DRAWING NO.	REVISION
	789A/20/05	A