


3 FERNDALLES CLOSE

SOUTH EAST ELEVATION – EXISTING

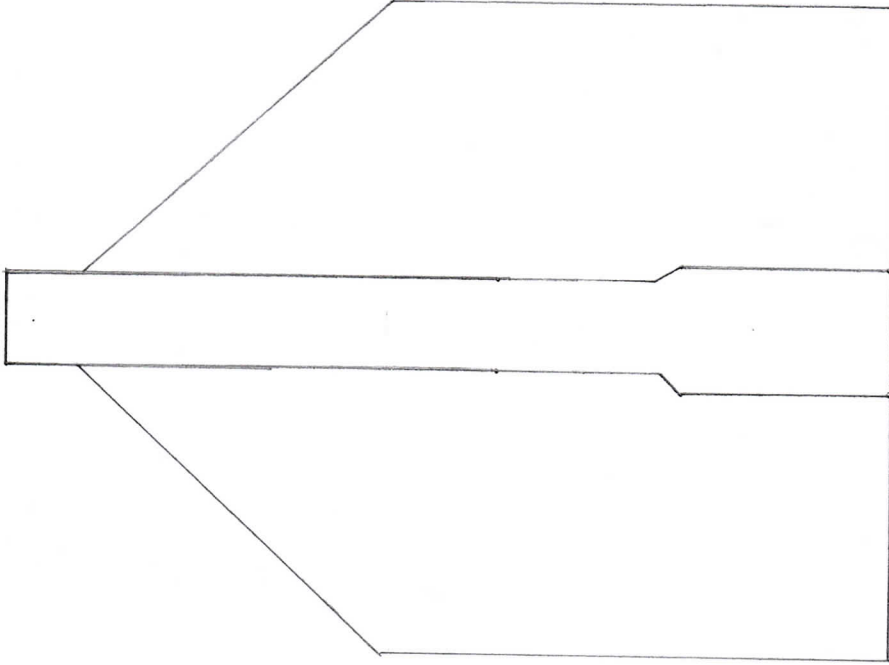

*DRAWING No. 4*

2cm

2cm = 1.5m

Scale 1 : 75

A4