


3 FERNDALLES CLOSE

SOUTH WEST ELEVATION – PROPOSED

*DRAWING No. 3*

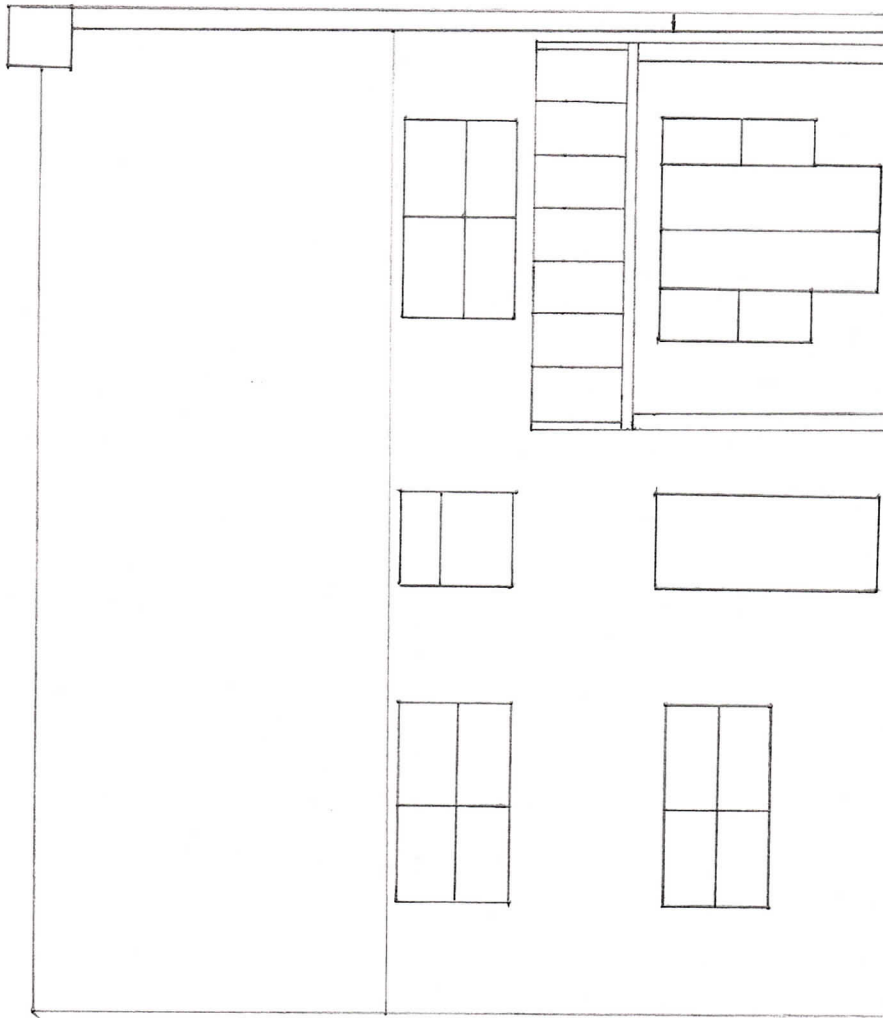

2cm

2cm = 1.5m

Scale 1 : 75

A4