


3 FERNDALLES CLOSE

SOUTH WEST ELEVATION - EXISTING

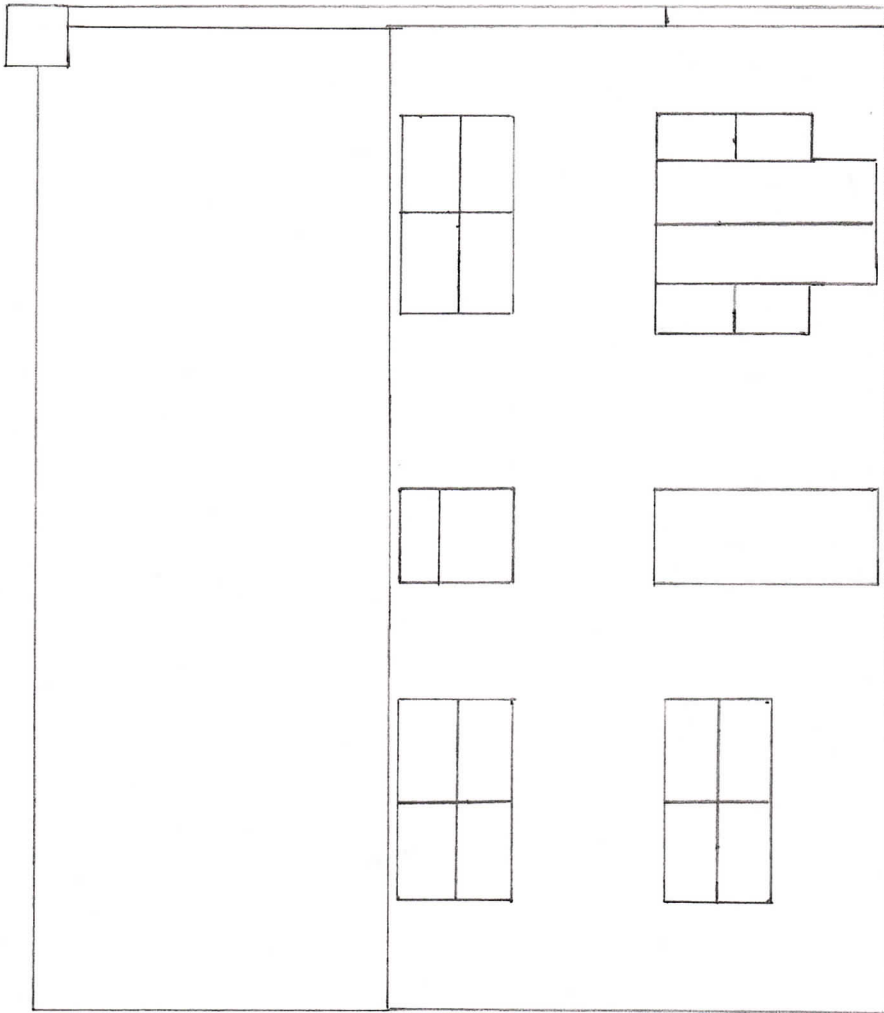

*DRAWING No. 2*

*2 cm*

2cm = 1.5m

Scale 1 : 75

A4