


3 FERNDALS CLOSE

SOUTH EAST ELEVATION – PROPOSED

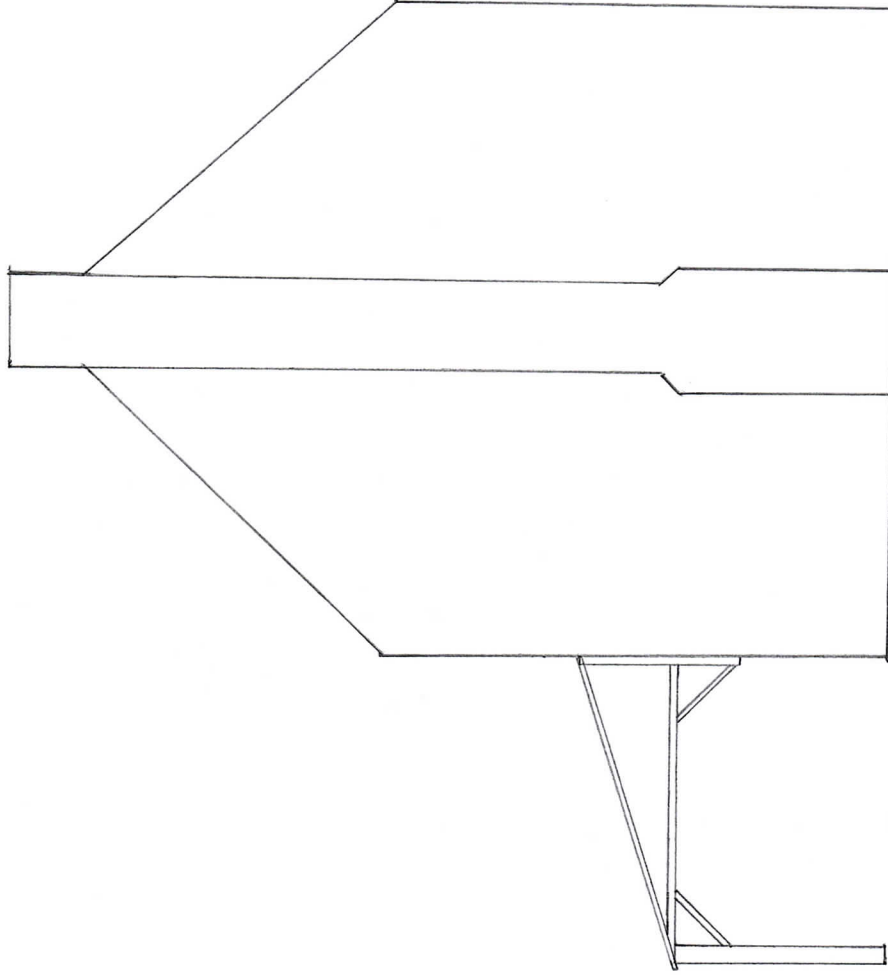

*Drawing No. 5*

2 cm

2 cm = 1.5 m

Scale 1 : 75

A4