


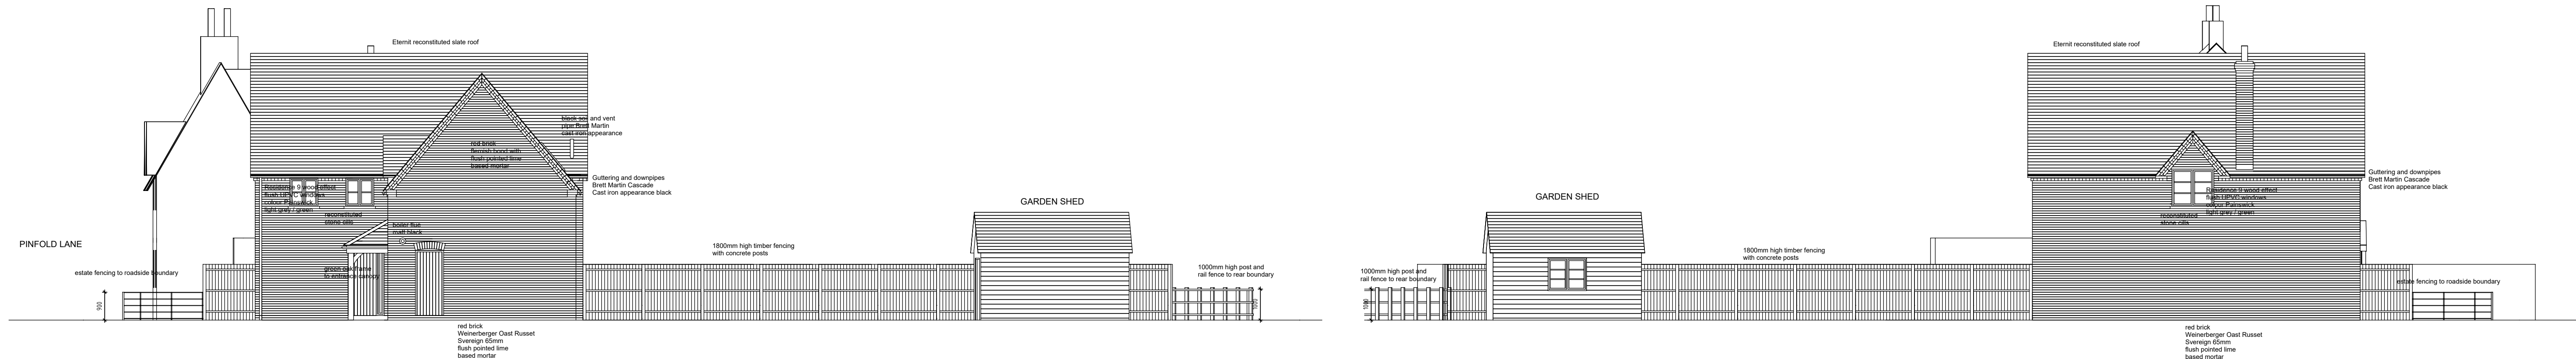


PROPOSED NORTH ELEVATION



PROPOSED WEST ELEVATION

PROPOSED EAST ELEVATION

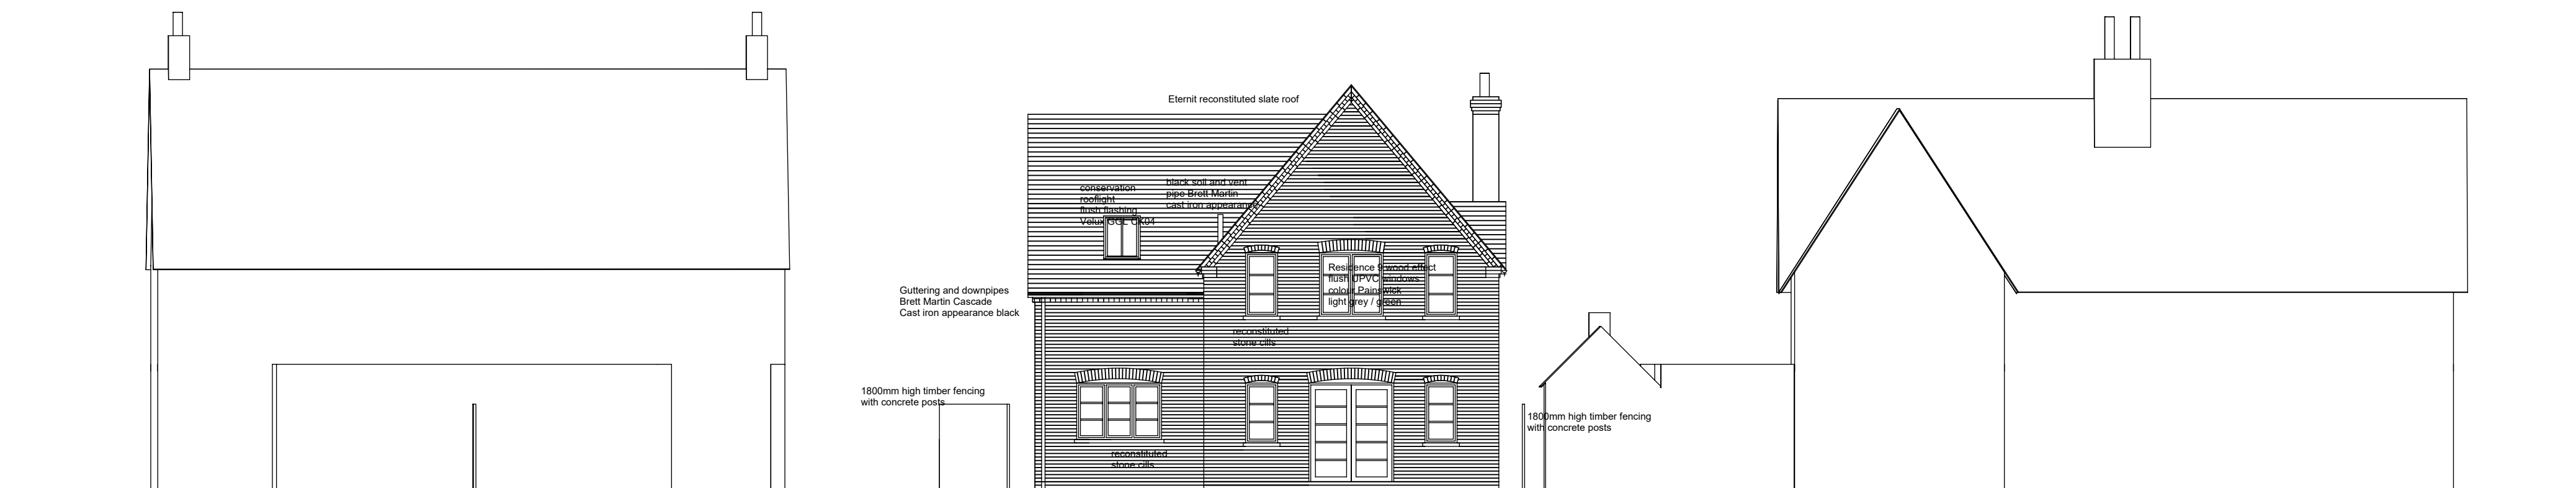

PROPOSED SOUTH ELEVATION

Revision A by DND 18th January 2021
door added to west elevation / utility

DAVID DAKIN

ARCHITECTS LIMITED

7 Milner Street, Newark, Nottinghamshire
NG24 4AA Tel: 01636 701933 Mobile 07950 442785
E mail: info@daviddakindesign.co.uk

Client
LORRAINE BAILEY

Project
LAND OFF PINFOLD LANE
AVERHAM NG23 5RA

Drawing Title
PROPOSED ELEVATIONS
OPTION 2
PLANNING APPLICATION

Drawn by
DND

Checked by
DND

Scale
1:100

Date
JAN 2021

Project No.
2020/139

Drawing No.
L(08)03

Revision
A