




EXISTING GROUND FLOOR

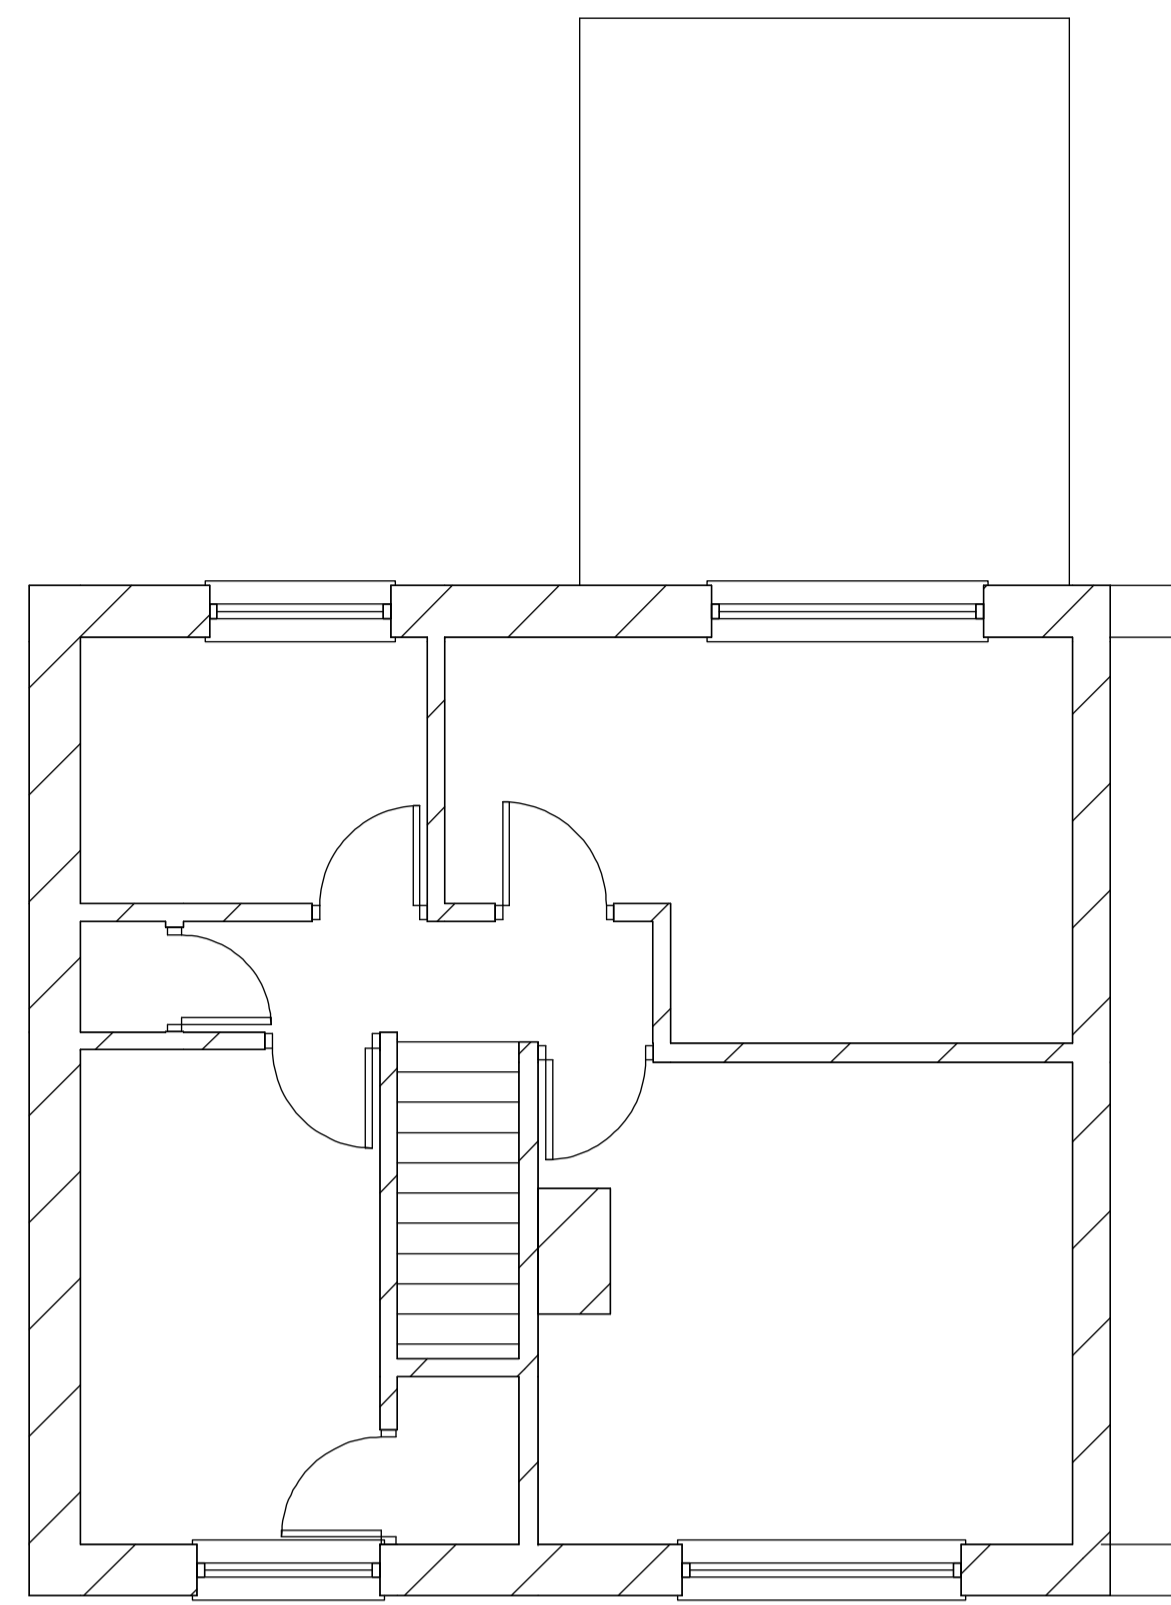

EXISTING FIRST FLOOR

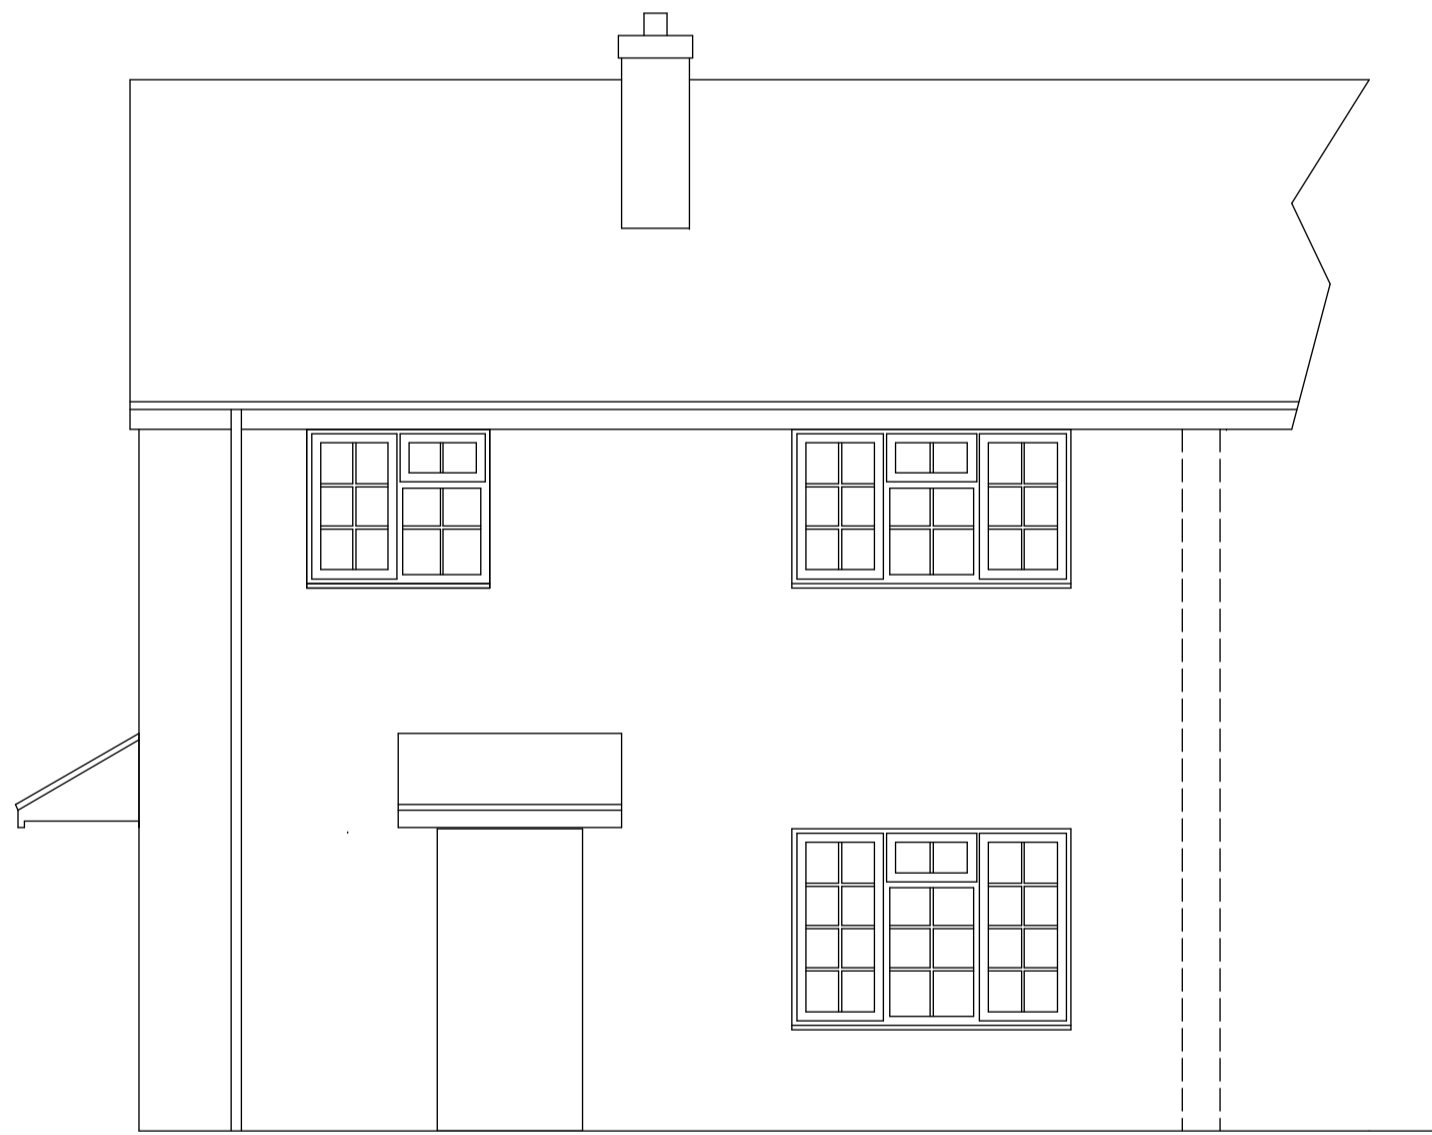


EXISTING FRONT ELEVATION

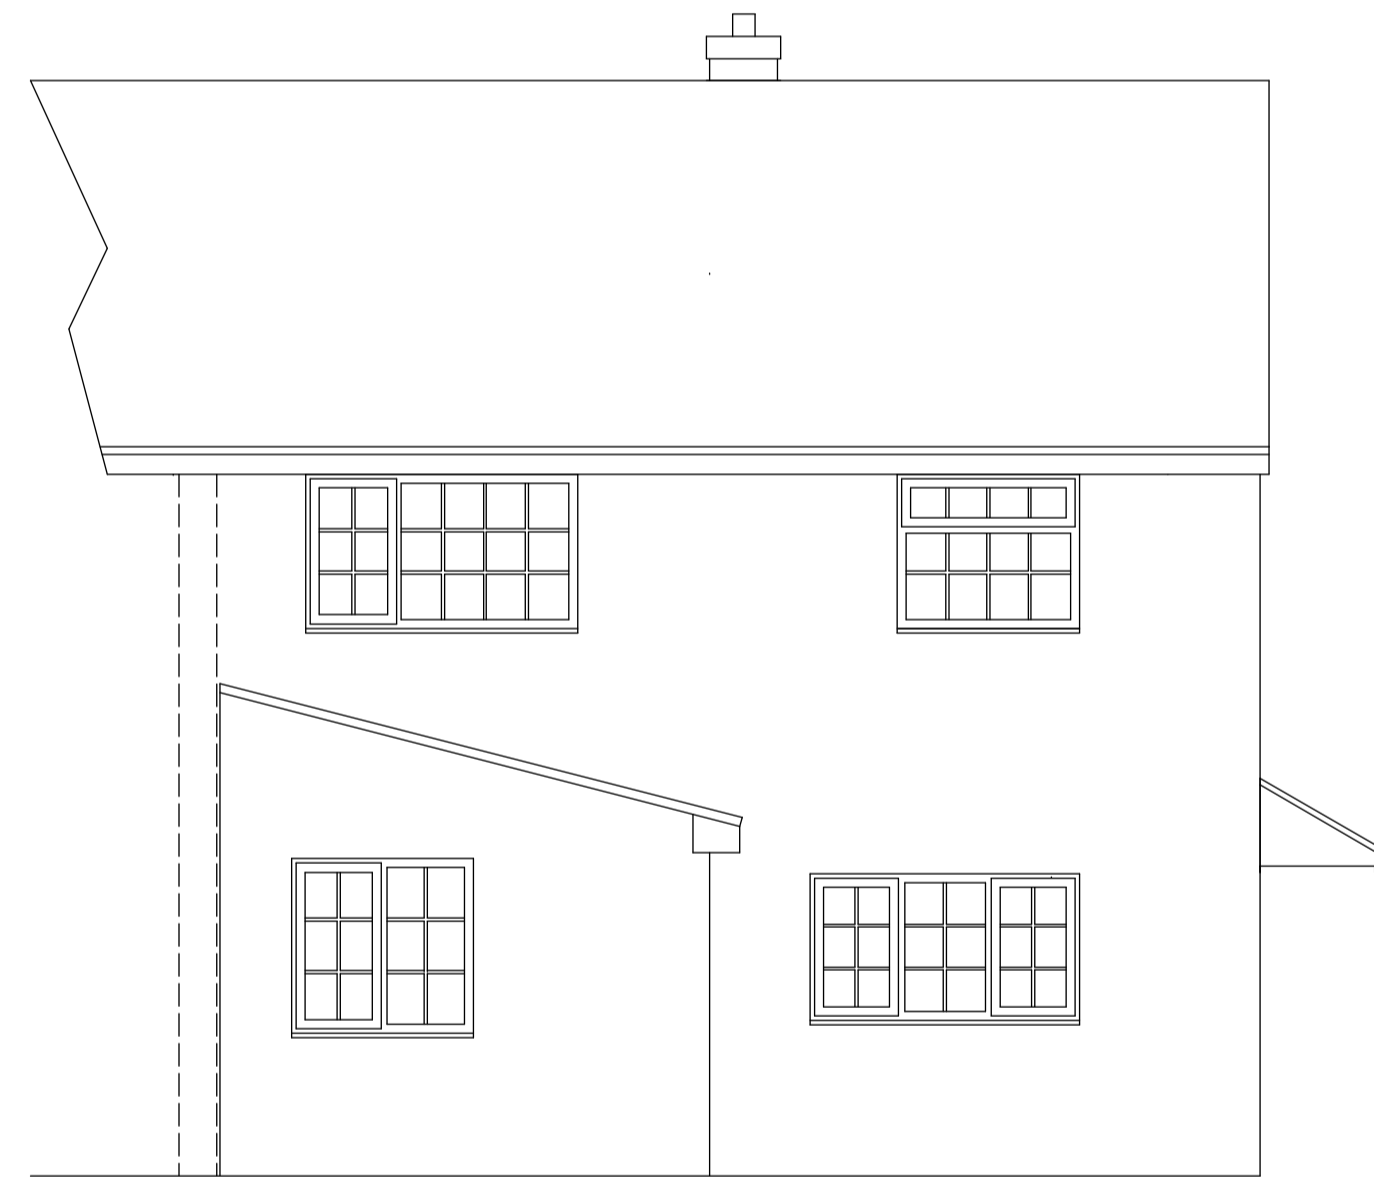

EXISTING REAR ELEVATION



EXISTING SIDE (N) ELEVATION

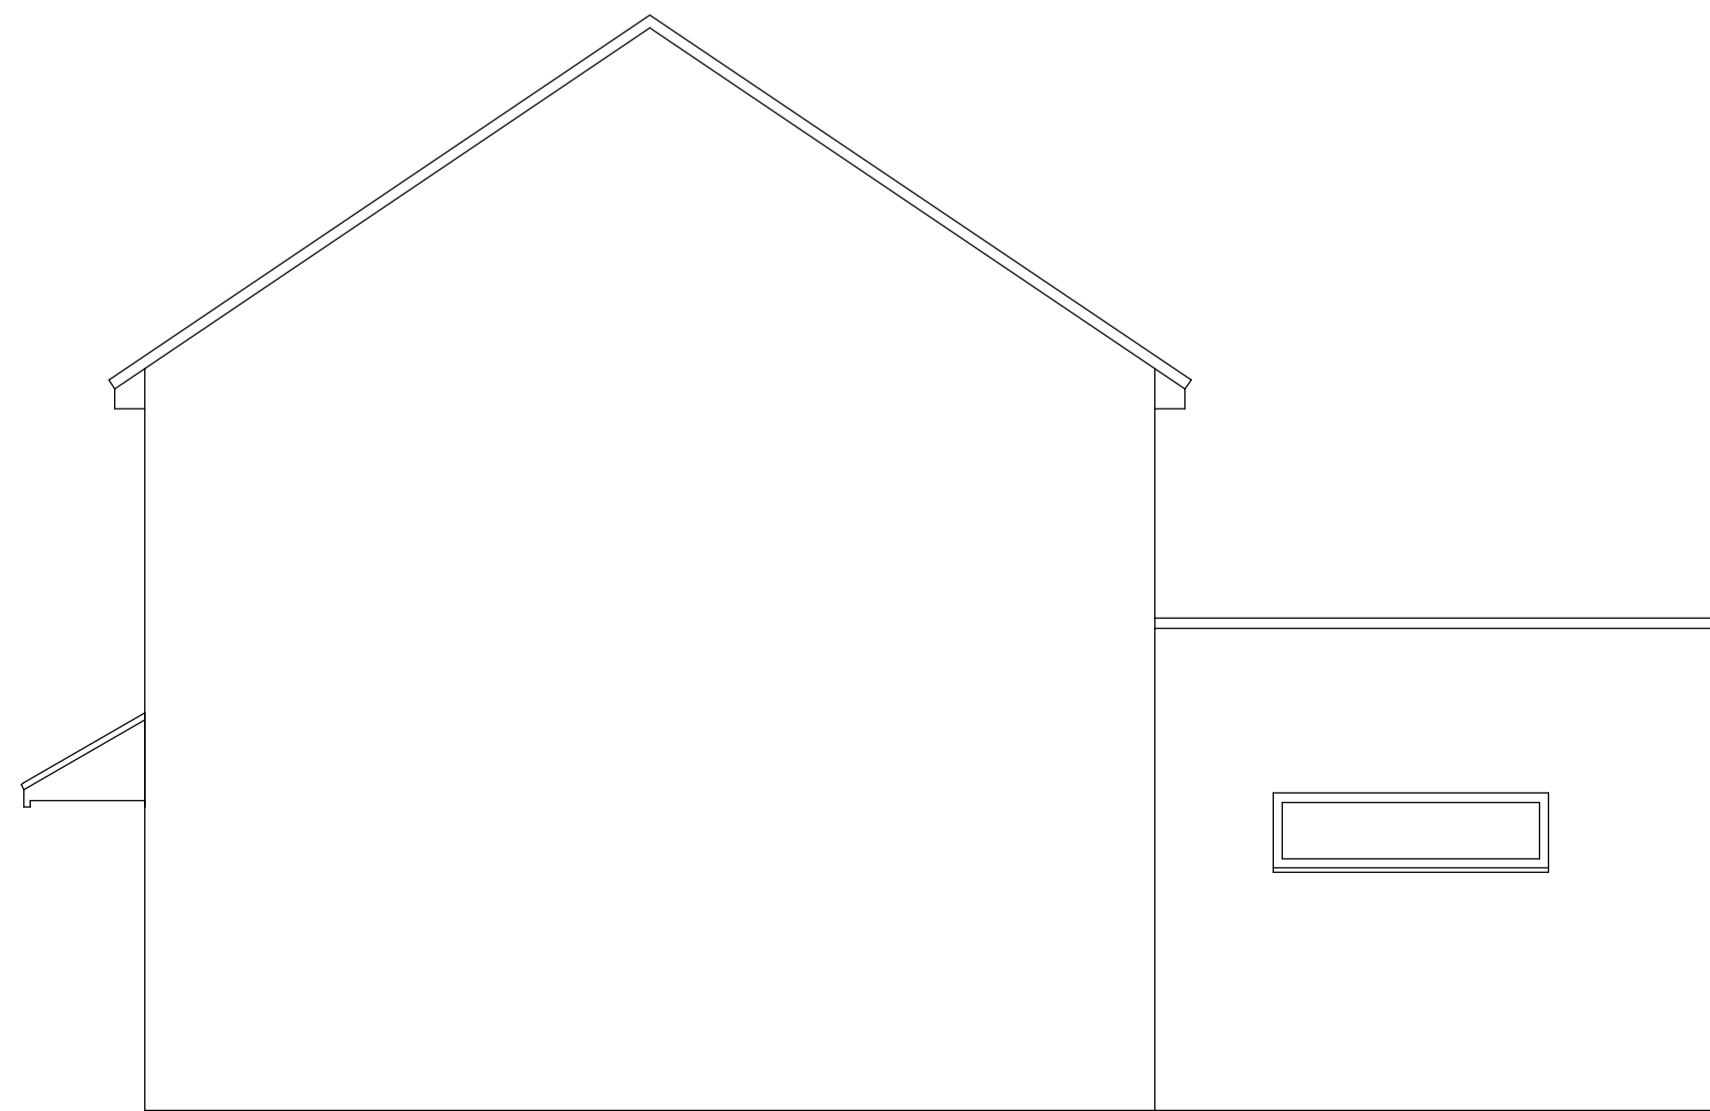

FRENCH DESIGNS
148A SOUTHWELL ROAD WEST MANSFIELD NG18 4HB
T. 01623406841 M. 07976 705996
e-mail: frenchdesigns@virginmedia.com
CLIENT: Mr R Payne
PROJECT - Side and rear two storey extension
Drawing Number FD0123E - Existing Plans and Elevations.
Scale:- 1:50 @ A1