



Proposed Ground Floor

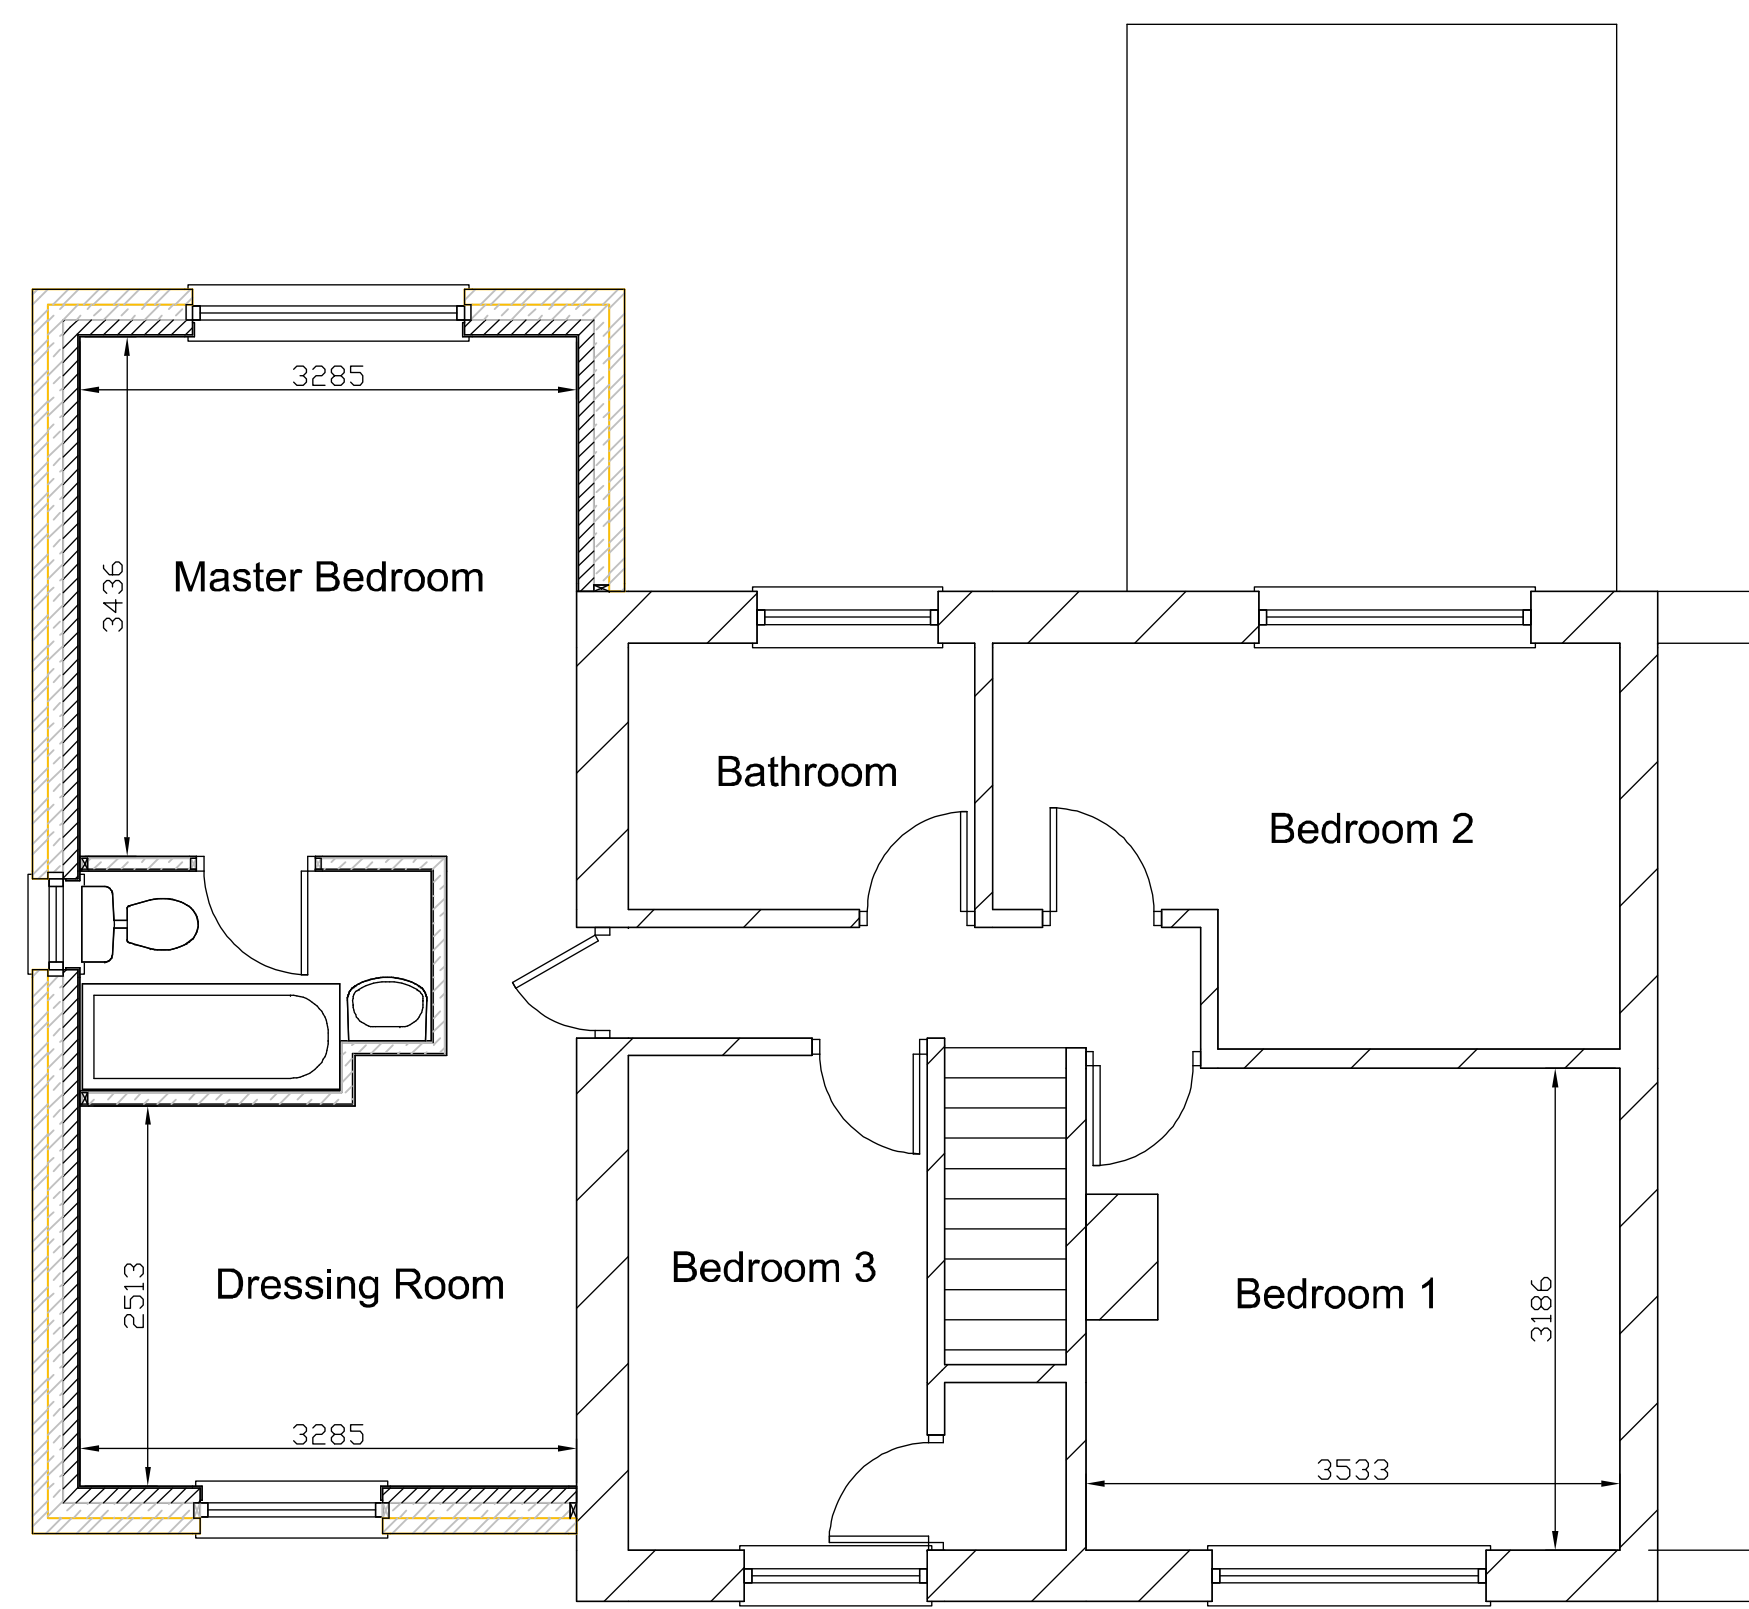

Proposed First Floor

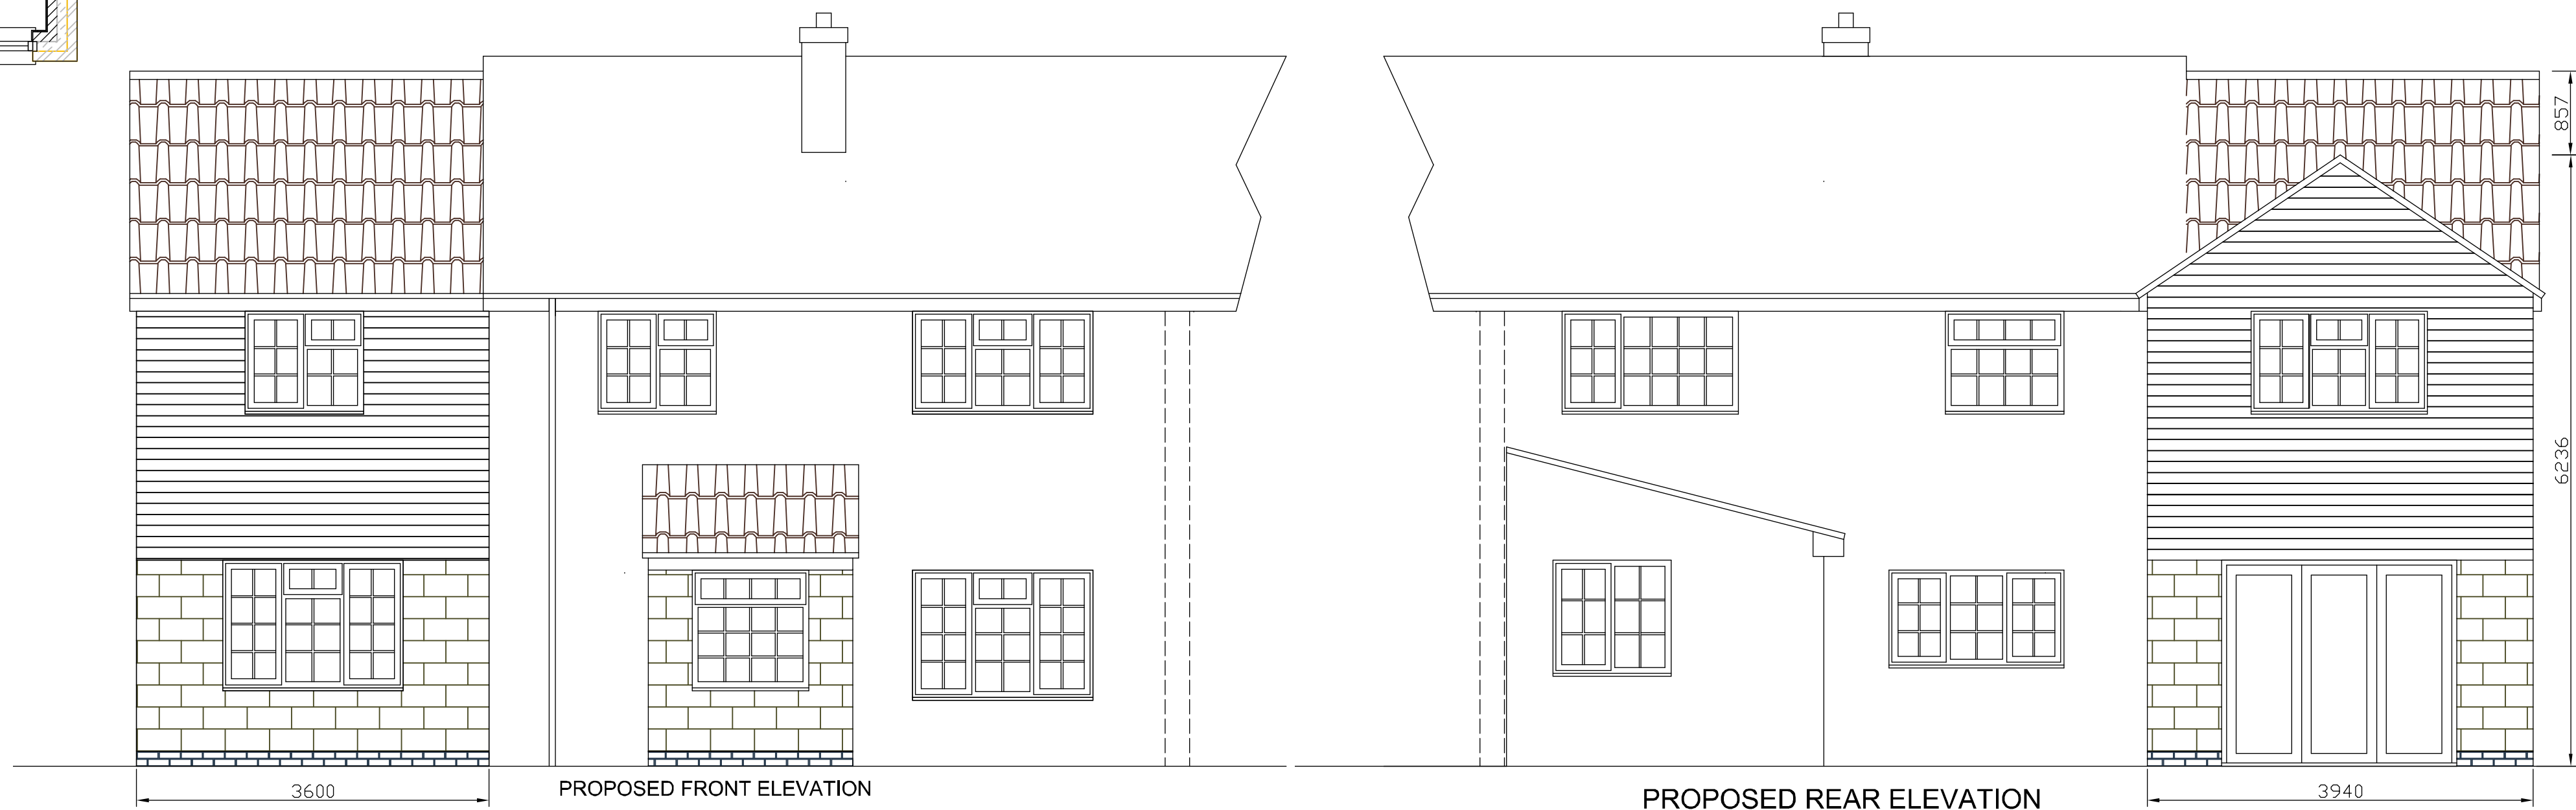


PROPOSED FRONT ELEVATION

PROPOSED REAR ELEVATION



PROPOSED SIDE (N) ELEVATION

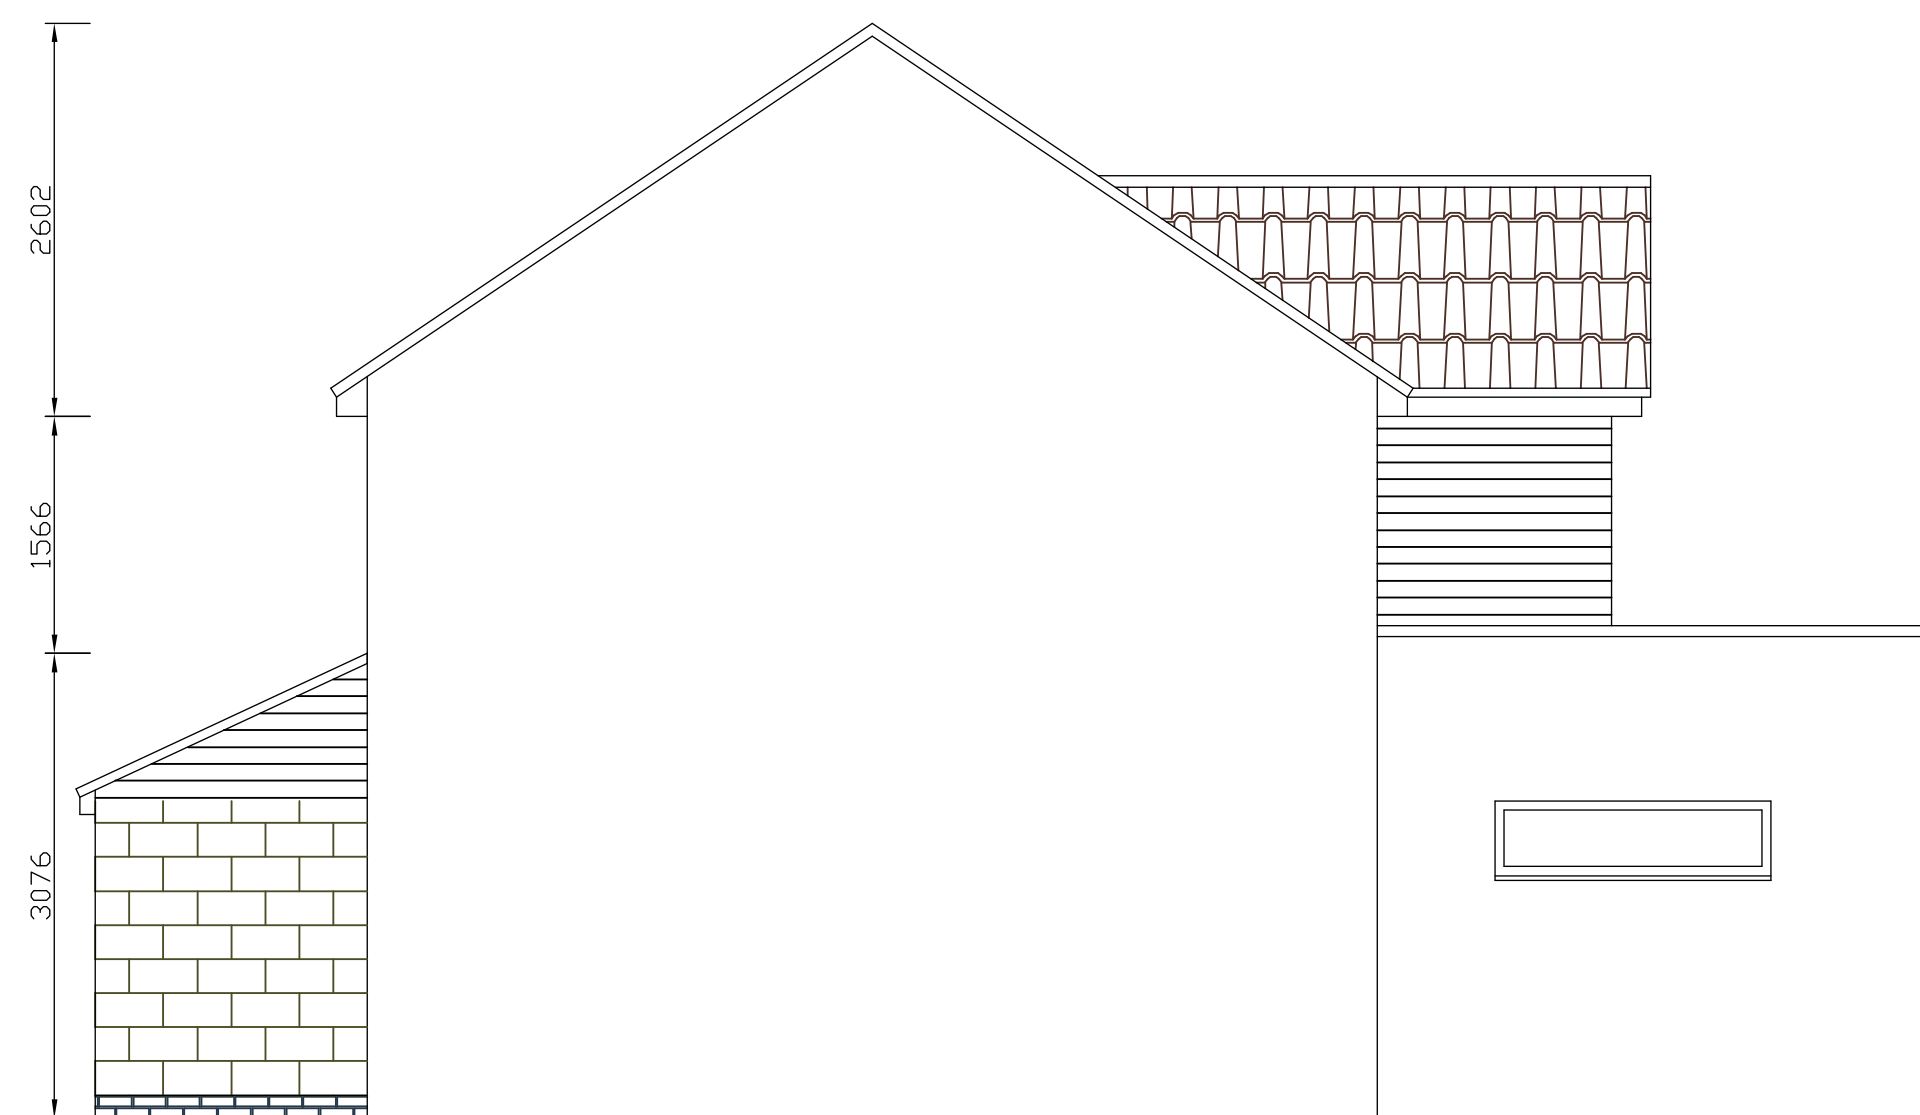

PROPOSED SIDE (S) ELEVATION

ADDITIONAL NOTES  
 Roof tiles to match existing, Roman smooth brown  
 Walls to ground floor window/door head height in  
 Forticrete Old Weathered stone walling  
 Grey composite cladding above head height

FRENCH DESIGNS  
 148A SOUTHWELL ROAD WEST MANSFIELD NG18 4HB  
 T. 01623406841 M. 07976 705996  
 e-mail: frenchdesigns@virginmedia.com  
 CLIENT: Mr R Payne  
 PROJECT -Side and rear two storey extension  
 Drawing Number FD0123P Proposed Plans and Elevations  
 Scale:- 1:50 @ A1