


Front Elevation

Side Elevation

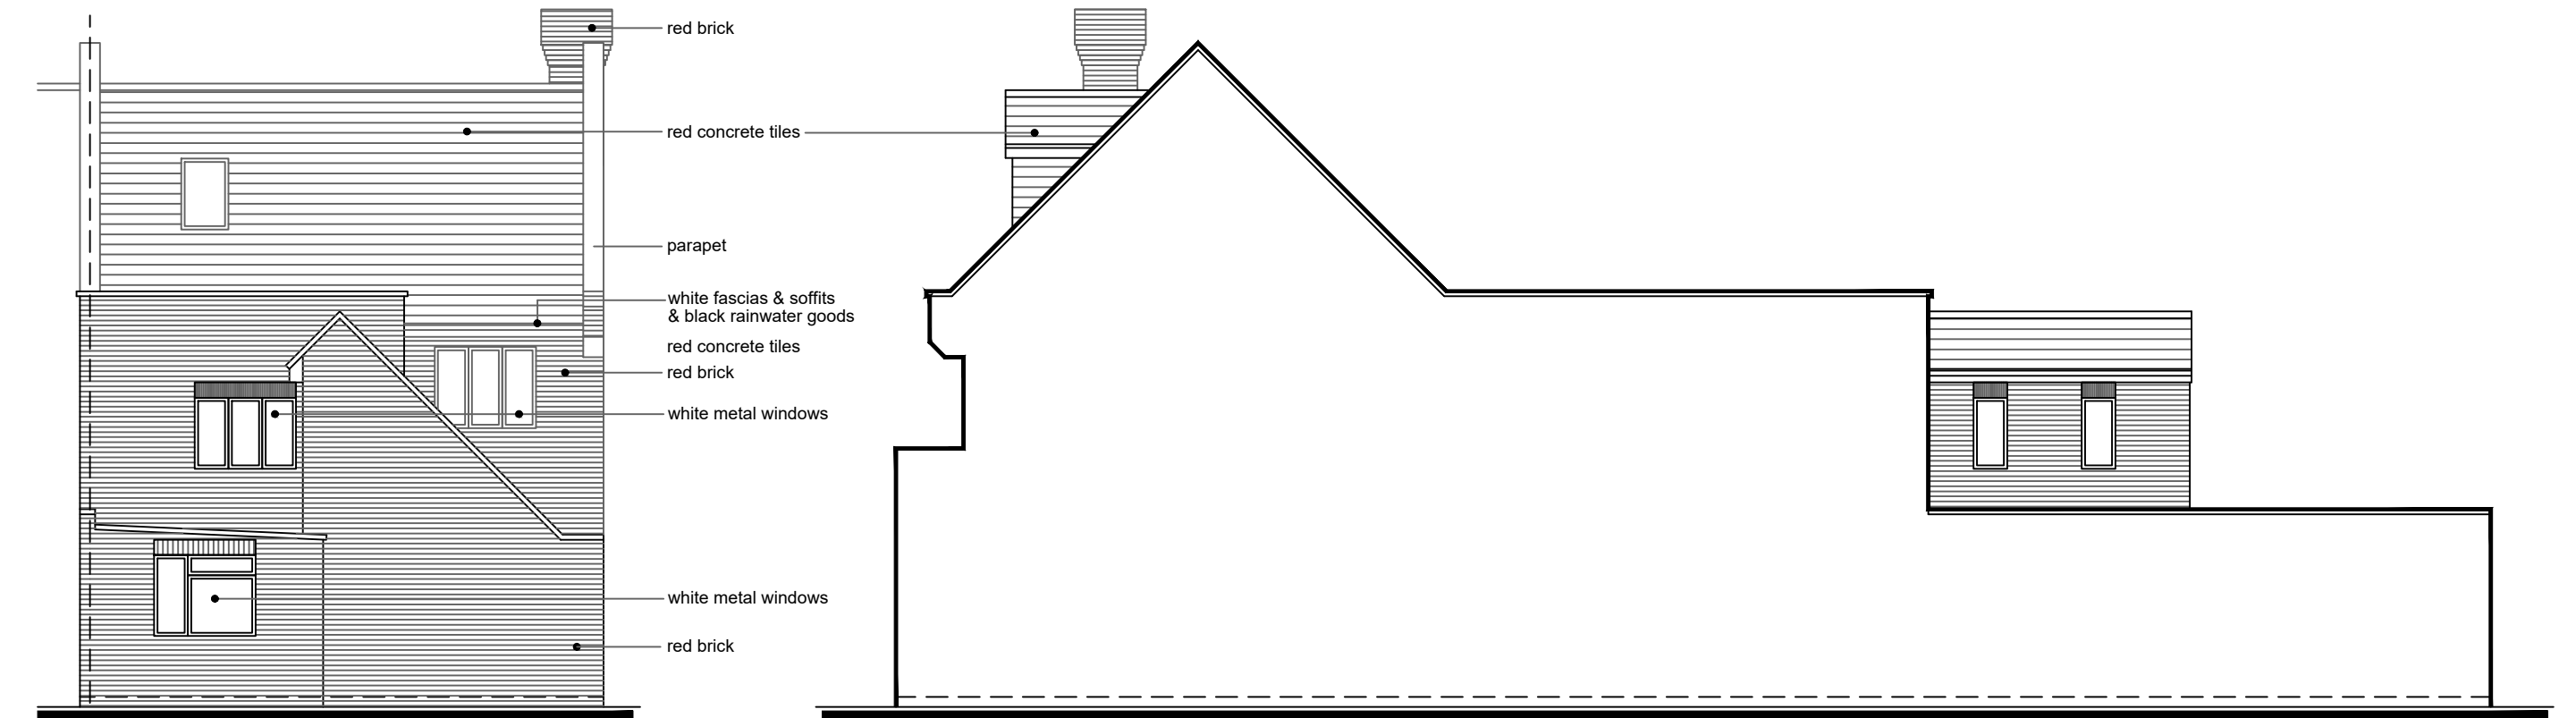


Rear Elevation

Side Elevation

G.S.D Consultants
 5 London Wall Buildings,
 London EC2M 5NS
 info@gulfstreamdevelopments.co.uk
 www.gulfstreamdevelopments.co.uk
 01277 329030

Project : 222 Hutton Road, Shenfield

Drawing : Existing & Proposed Elevations

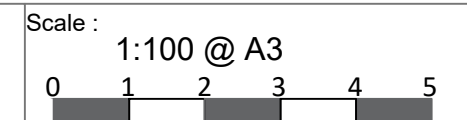

Status : PLANNING

Rev :

Dwg No : 2021.377.03