




PROPOSED GARDEN ROOM FRONT ELEVATION  
SCALE 1:50

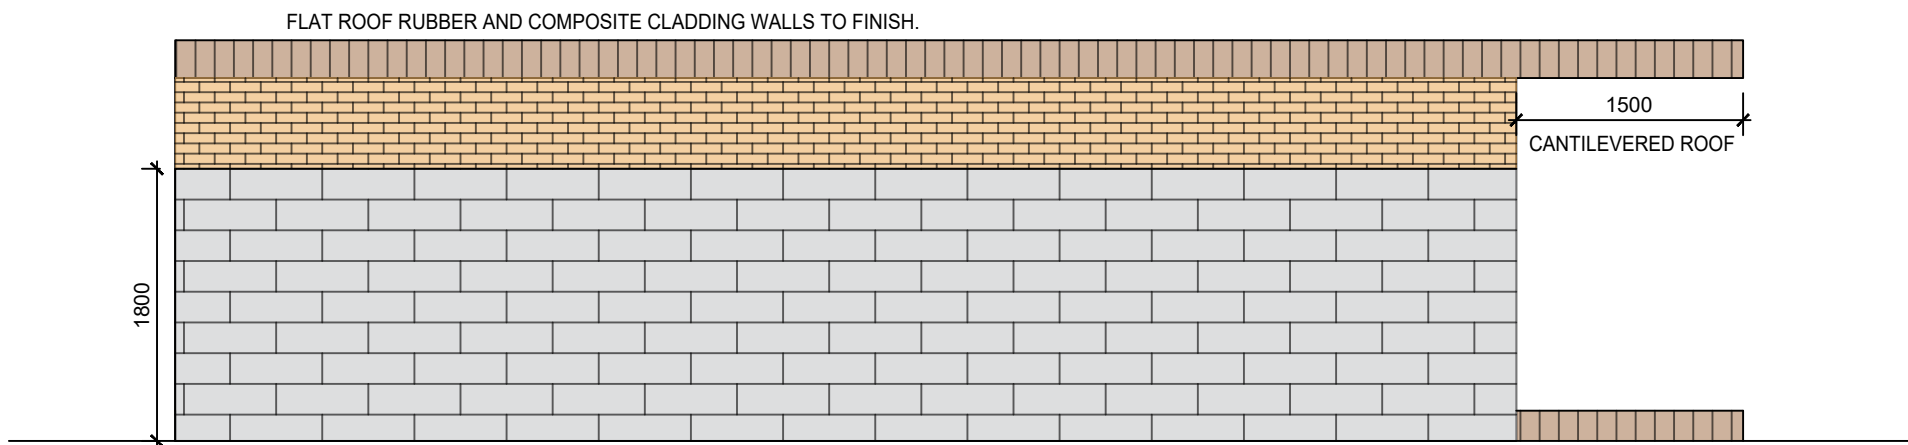


PROPOSED GARDEN ROOM SIDE ELEVATION  
SCALE 1:50

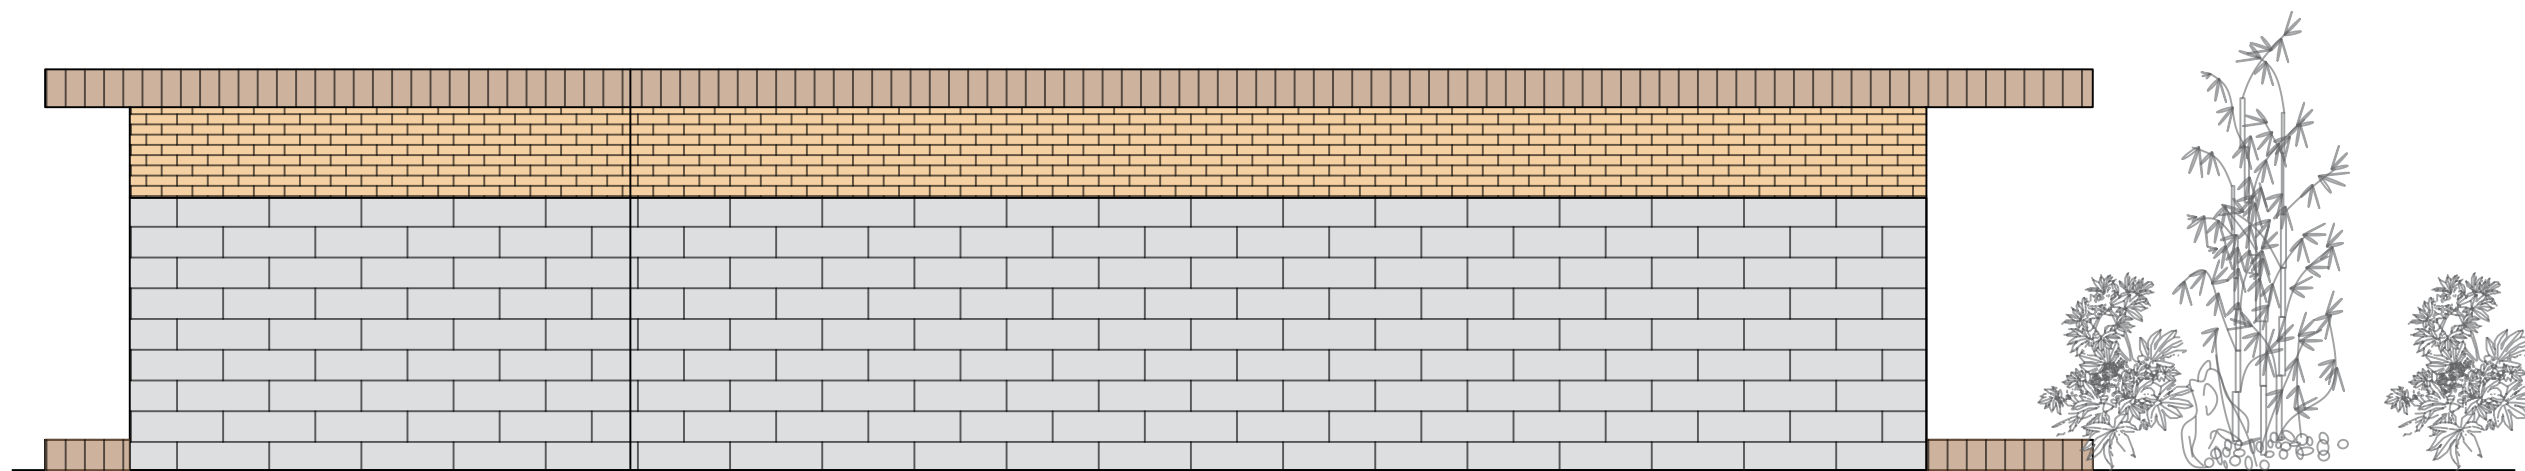


PROPOSED GARDEN ROOM REAR ELEVATION  
SCALE 1:50

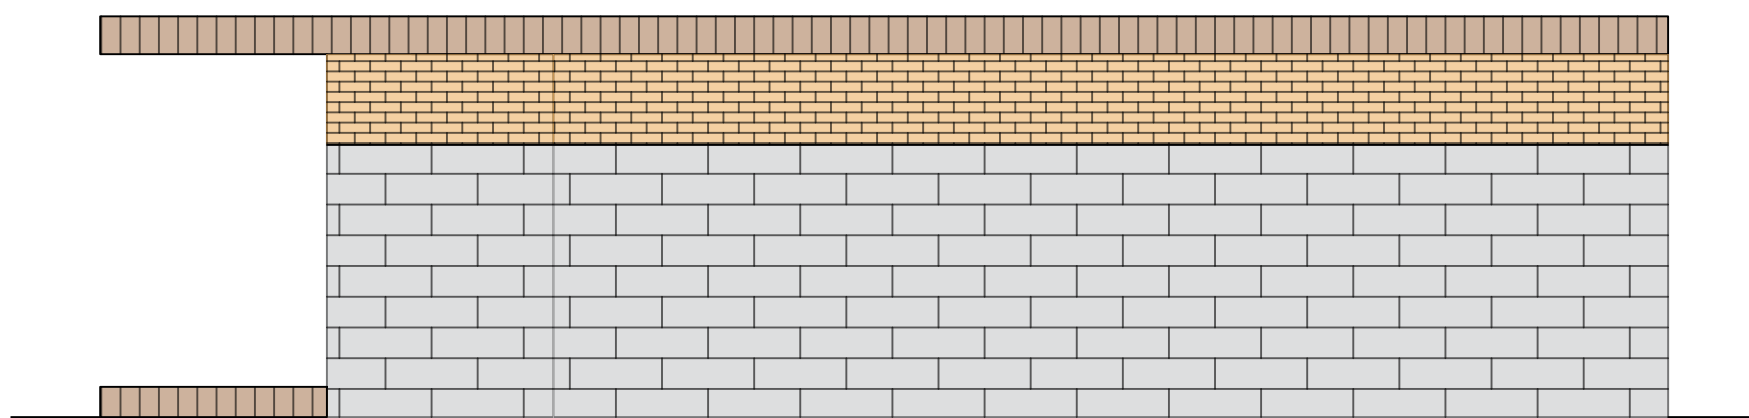

PROPOSED GARDEN ROOM SIDE ELEVATION  
SCALE 1:50

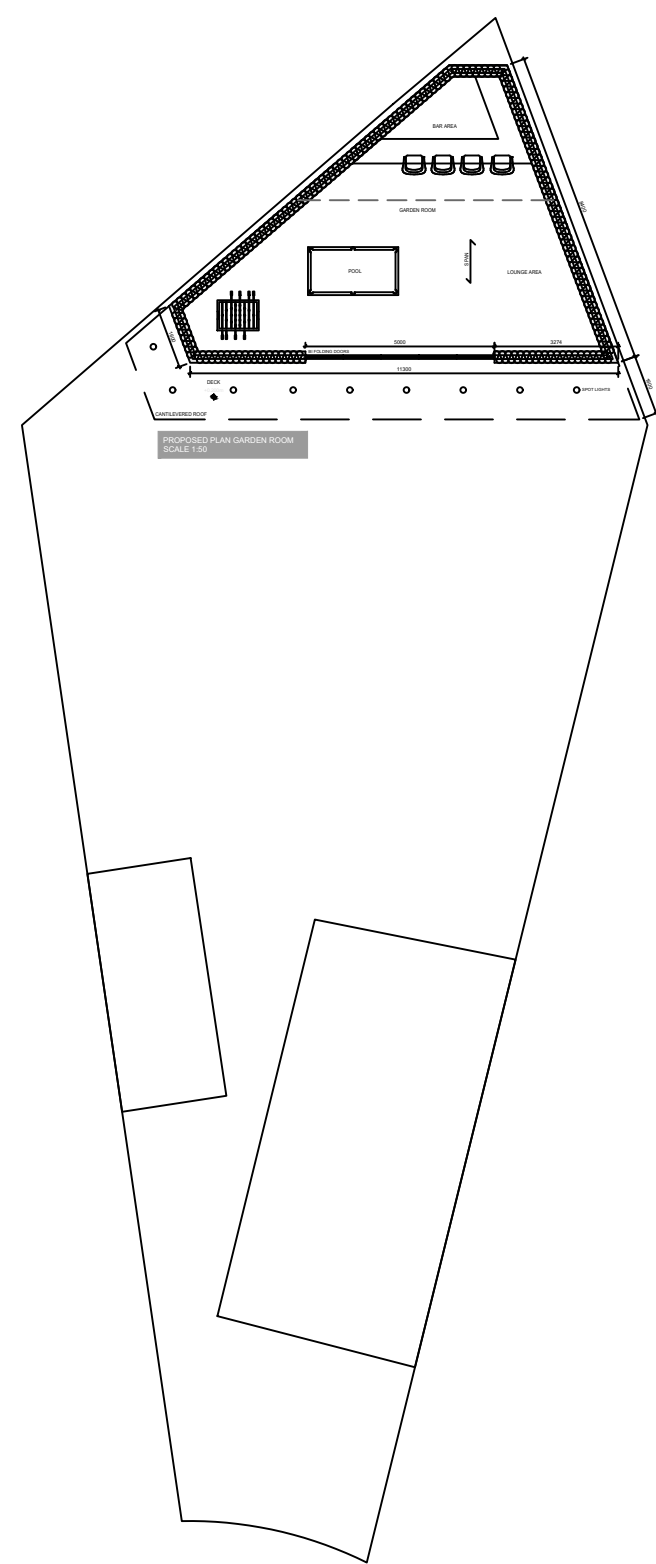

PROPOSED SITE PLAN  
SCALE 1:200

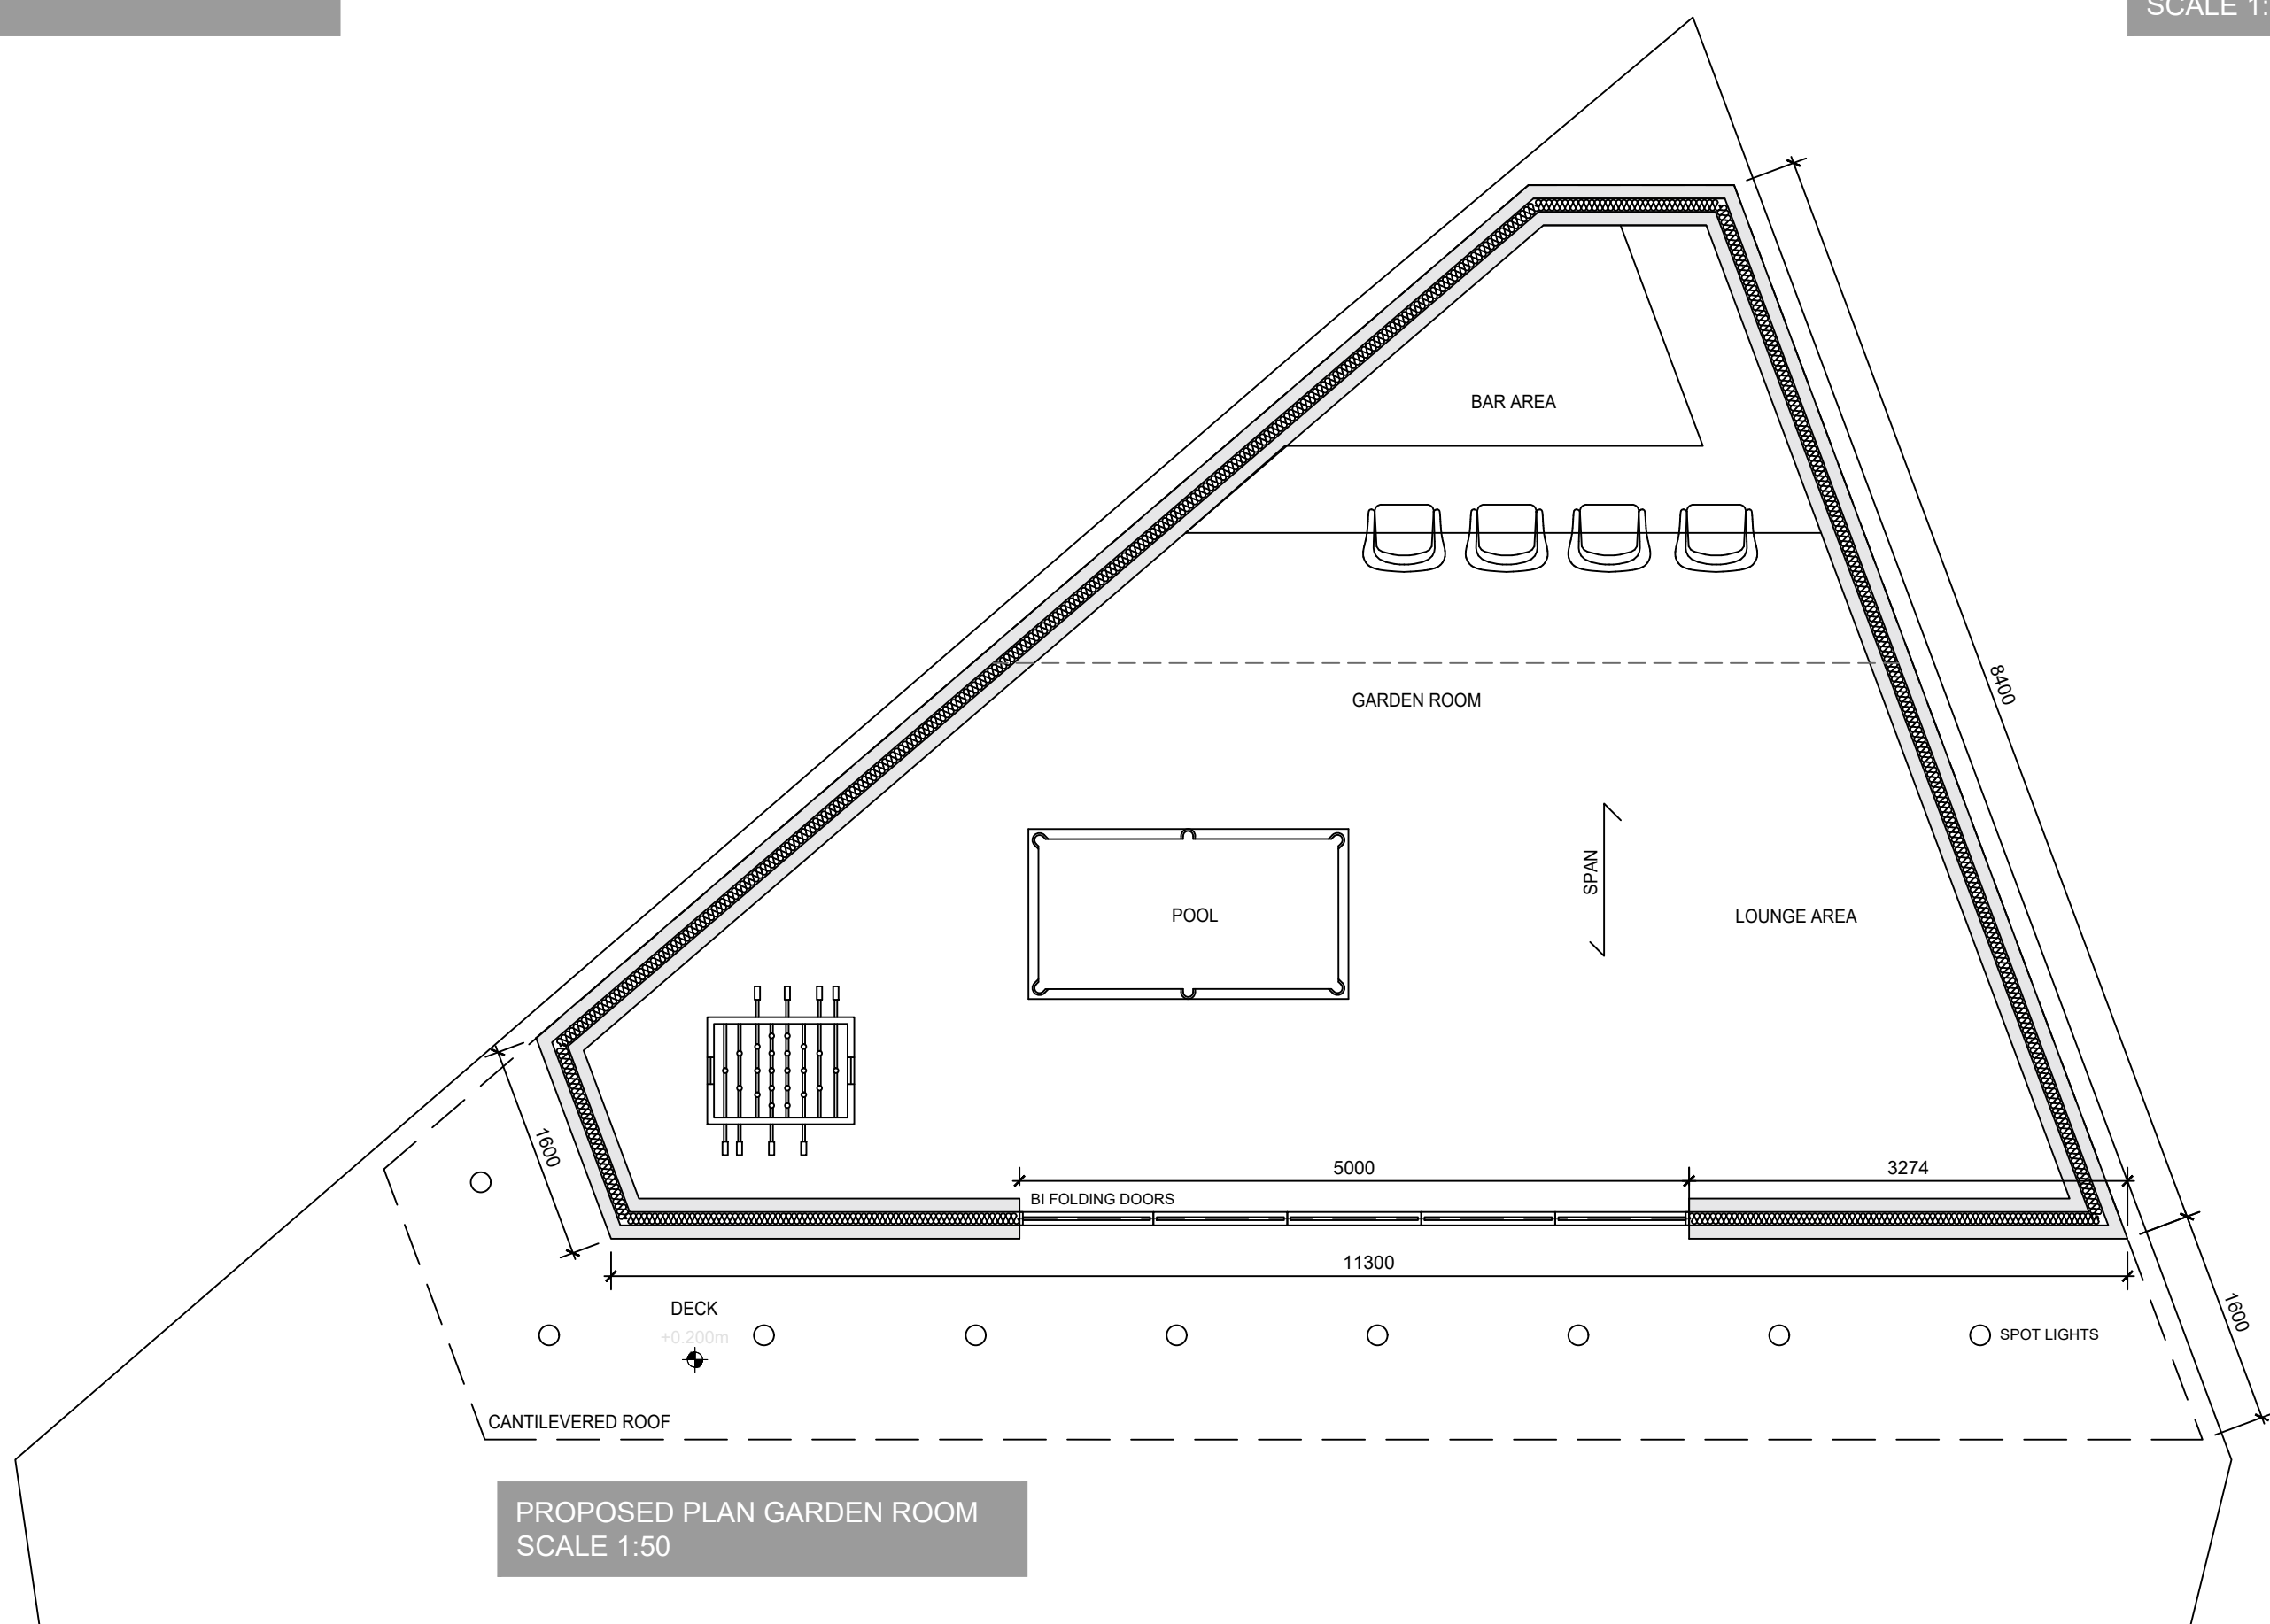

PROPOSED PLAN GARDEN ROOM  
SCALE 1:50

