


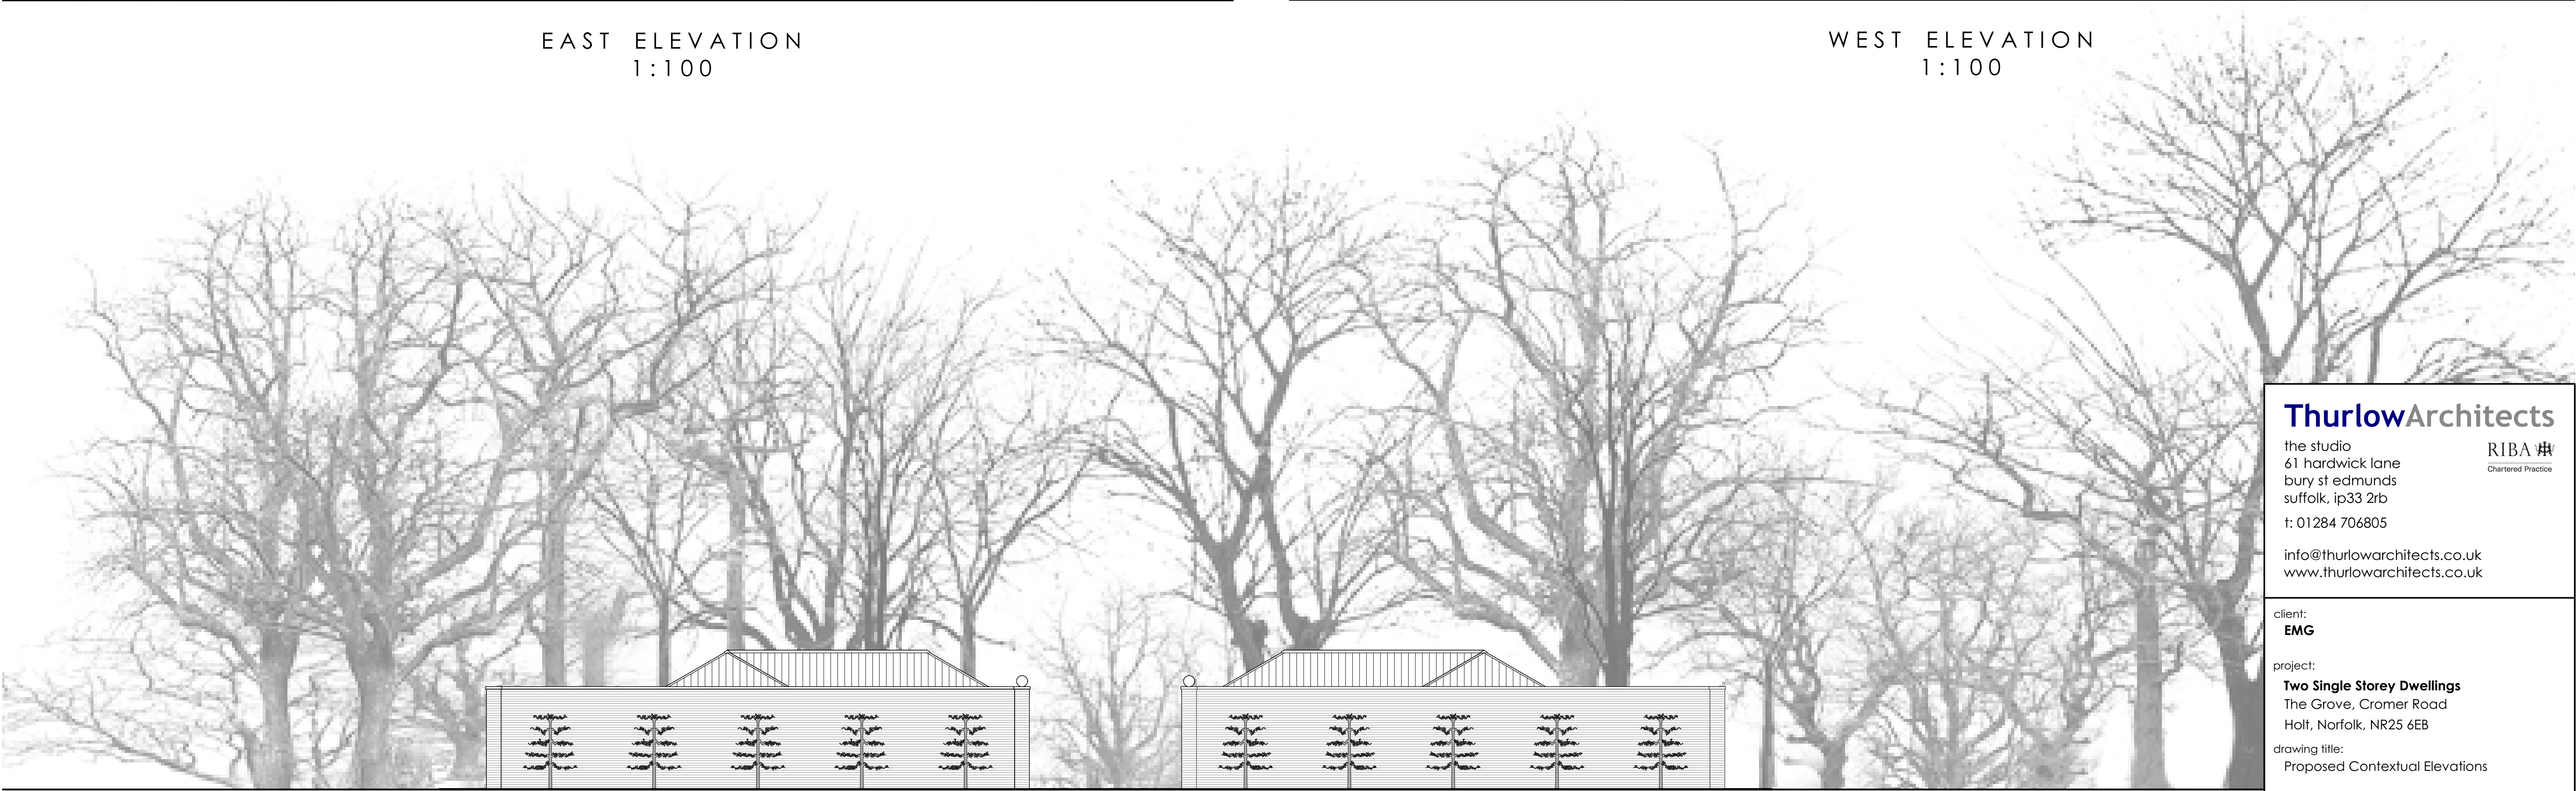

EAST ELEVATION
1:100



WEST ELEVATION
1:100



SOUTH ELEVATION
1:100

<div><div>NOTE</div><div>DO NOT SCALE THIS DRAWING - USE DIMENSIONS The Contractor is to check and verify all dimensions on site before starting work and report any omissions or errors. This drawing is to be read in conjunction with all relevant consultants and specialists drawings. This Drawing is Copyright This drawing is issued for the sole and exclusive use of the named recipient. Distribution to any third party is on the strict understanding that no liability is accepted by Thurlow Architects for any discrepancies, errors or omissions that may be present, and no guarantee is offered as to the accuracy of information shown.</div></div>			
REVISIONS			
Rev	Notes	By	Date

ThurlowArchitects

the studio
61 hardwick lane
bury st edmunds
suffolk, ip33 2rb
t: 01284 706805

info@thurlowarchitects.co.uk
www.thurlowarchitects.co.uk

RIBA 
Chartered Practice

client:
EMG

project:
Two Single Storey Dwellings
The Grove, Cromer Road
Holt, Norfolk, NR25 6EB

drawing title:
Proposed Contextual Elevations

project no: 7330	dwg no: 203	rev: x	drawn: JPL	scale: 1:50	date: Dec 20
drawing status: Construction					