


Proposed North Elevation
1:100

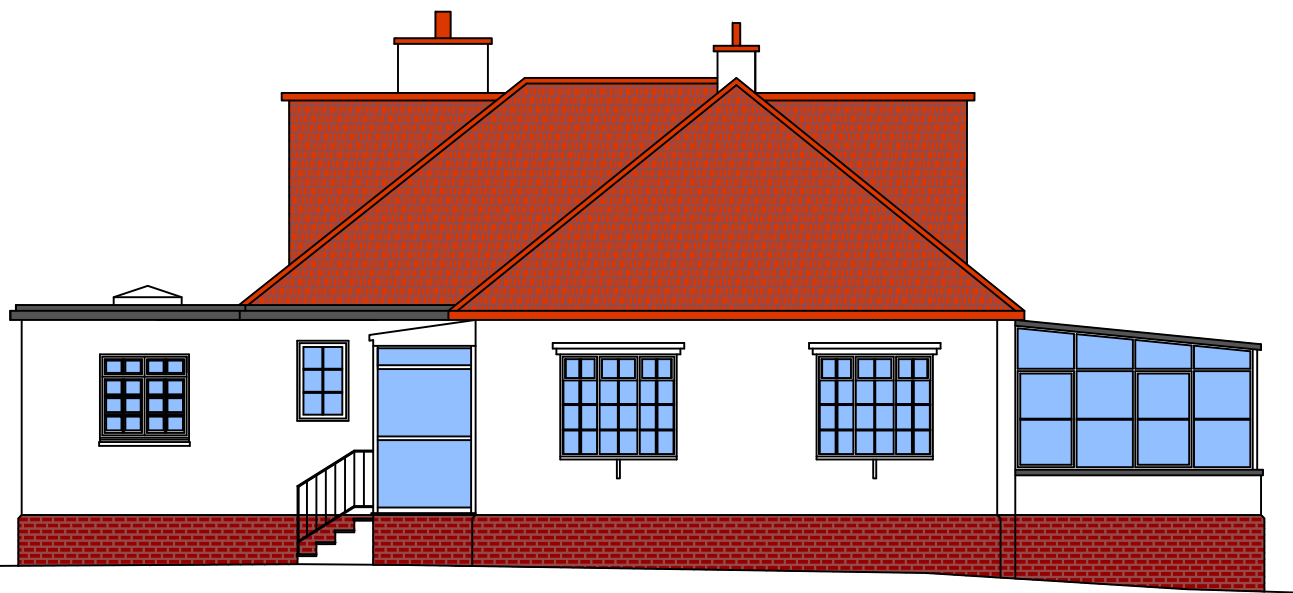

Proposed West Elevation
1:100



Proposed South Elevation
1:100



Proposed East Elevation
1:100

NOTES: MATERIALS

Dormer Cheeks: Red Rosemary Tiles to Match

Dormer Frontage: White Painted Timber Faces

Dormer Windows: White UPVC

Dormer Roof: Dark Grey Single Ply Membrane

glgLang@rchitecture

ARCHITECTURE · PLANNING · INTERIORS
SUSTAINABILITY & CONSERVATION
PROJECT MANAGEMENT

BEECH STUDIO, 10 BERRYHILL ROAD,
GIFFNOCK, GLASGOW G46 7NJ
tel. + 44 (0) 141 621 2050

Job
MEWS HOUSE
BEECH COTTAGE
GIFFNOCK G46 7NJ

Drawing

Elevations, As Proposed

Scale 1:100@A3 Date Dec 2020

Drg. No. 20-32/06



SCALE BAR 1:100