



© This Drawing and Design are Copyright.
Do not scale from drawing.
Check all dimensions on site.

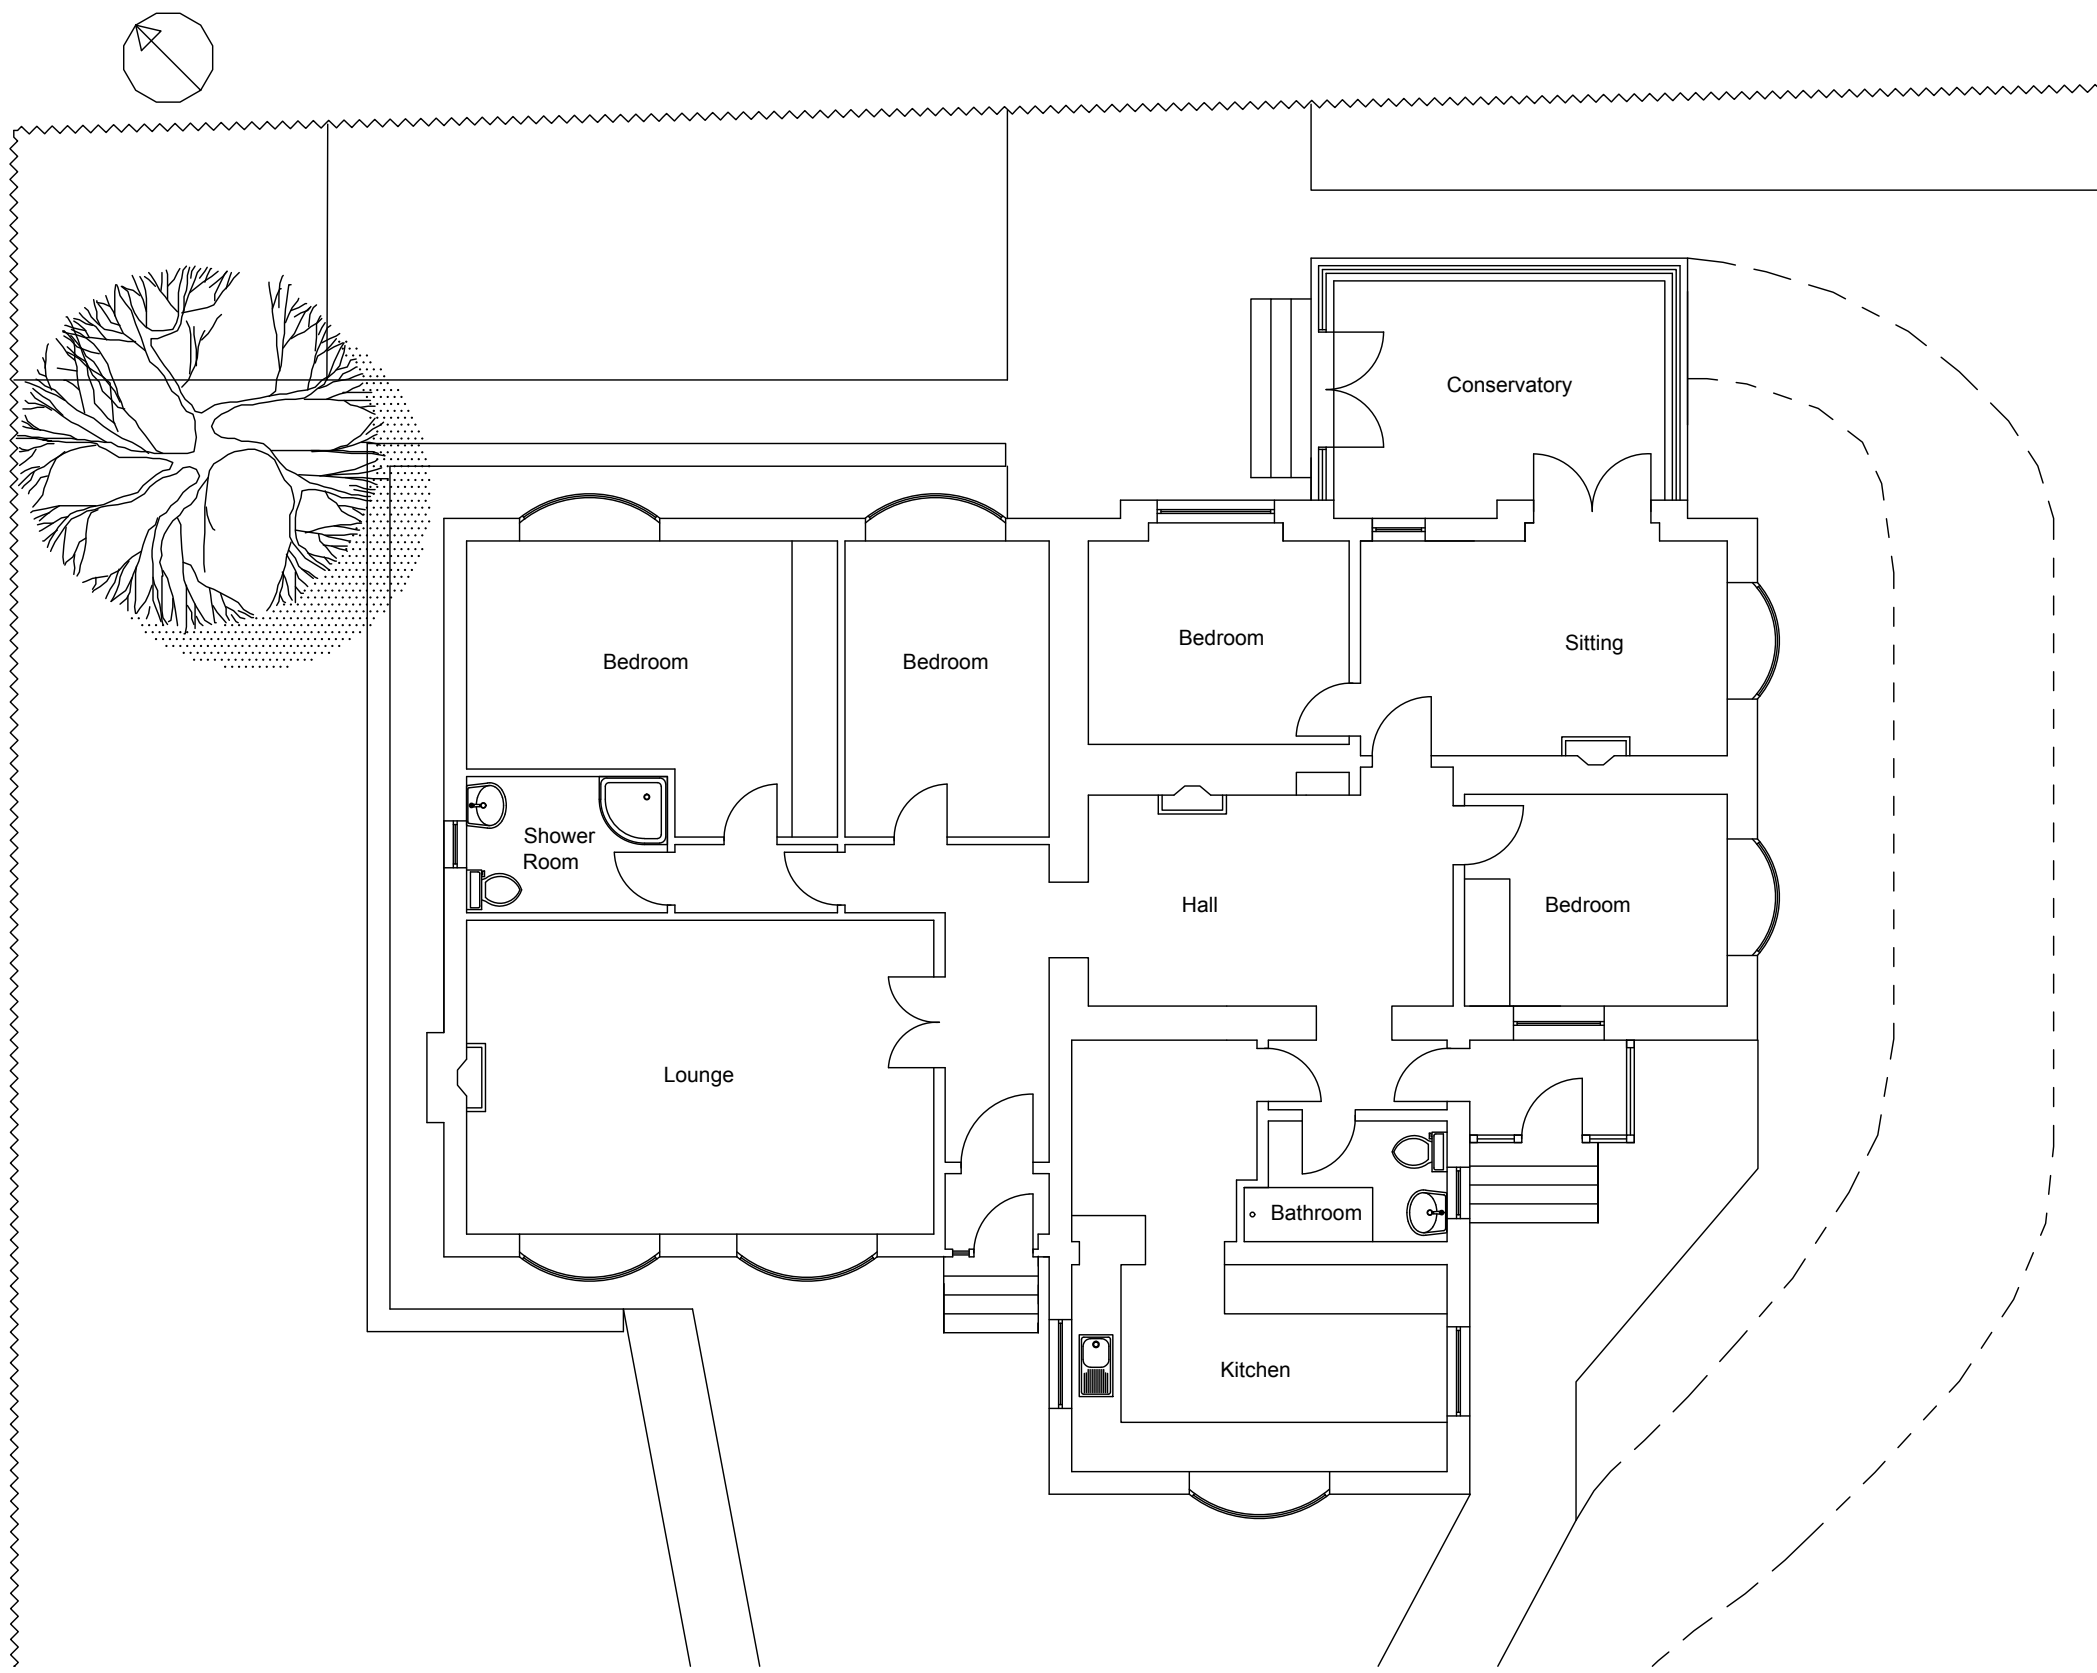

Existing Ground Floor Plan
1:100

 

SCALE BAR 1:100

glgLang@rchitecture
ARCHITECTURE · PLANNING · INTERIORS
SUSTAINABILITY & CONSERVATION
PROJECT MANAGEMENT

BEECH STUDIO, 10 BERRYHILL ROAD,
GIFFNOCK, GLASGOW G46 7NJ
tel. +44 (0) 141 621 2050

Job
MEWS HOUSE
BEECH COTTAGE
GIFFNOCK G46 7NJ

Drawing

Floor Plan, As Existing

Scale 1:100@A3 Date Dec 2020

Drg. No. 20-32/03