



Proposed Ground Floor Plan
1:100

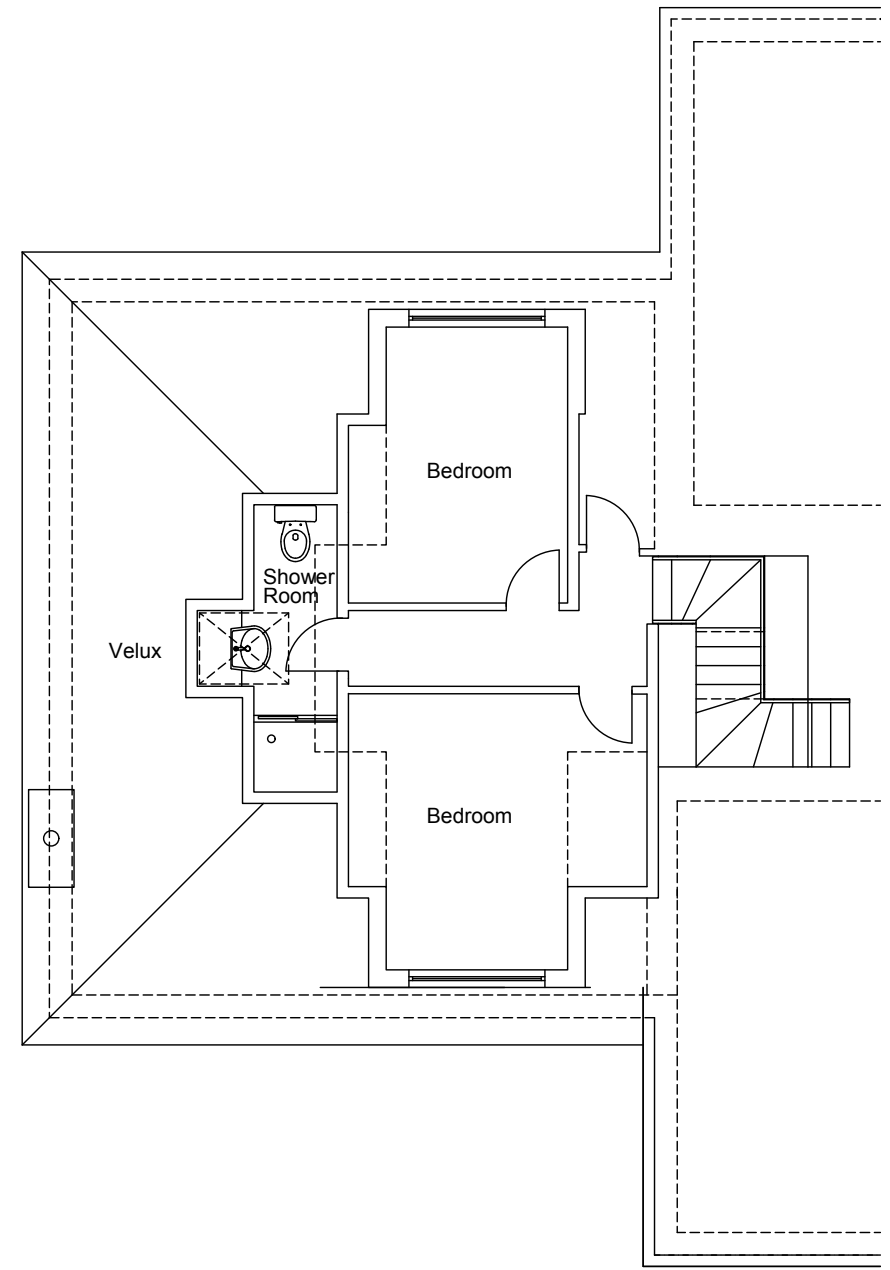

Proposed First Floor plan
1:100

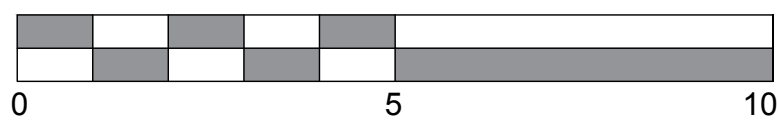

Rev A Kitchen layout alteration. Sep'16

glgLang@architecture
ARCHITECTURE · PLANNING · INTERIORS
SUSTAINABILITY & CONSERVATION
PROJECT MANAGEMENT
BEECH STUDIO, 10 BERRYHILL ROAD,
GIFFNOCK, GLASGOW G46 7NJ
tel. + 44 (0) 141 621 2050

Job
MEWS HOUSE
BEECH COTTAGE
GIFFNOCK G46 7NJ
Drawing
Floor Plans, As Proposed
Scale 1:100@A3 Date Dec 2020
Drg. No. 20-32/04